



San Elijo Lagoon Double Track Project - North

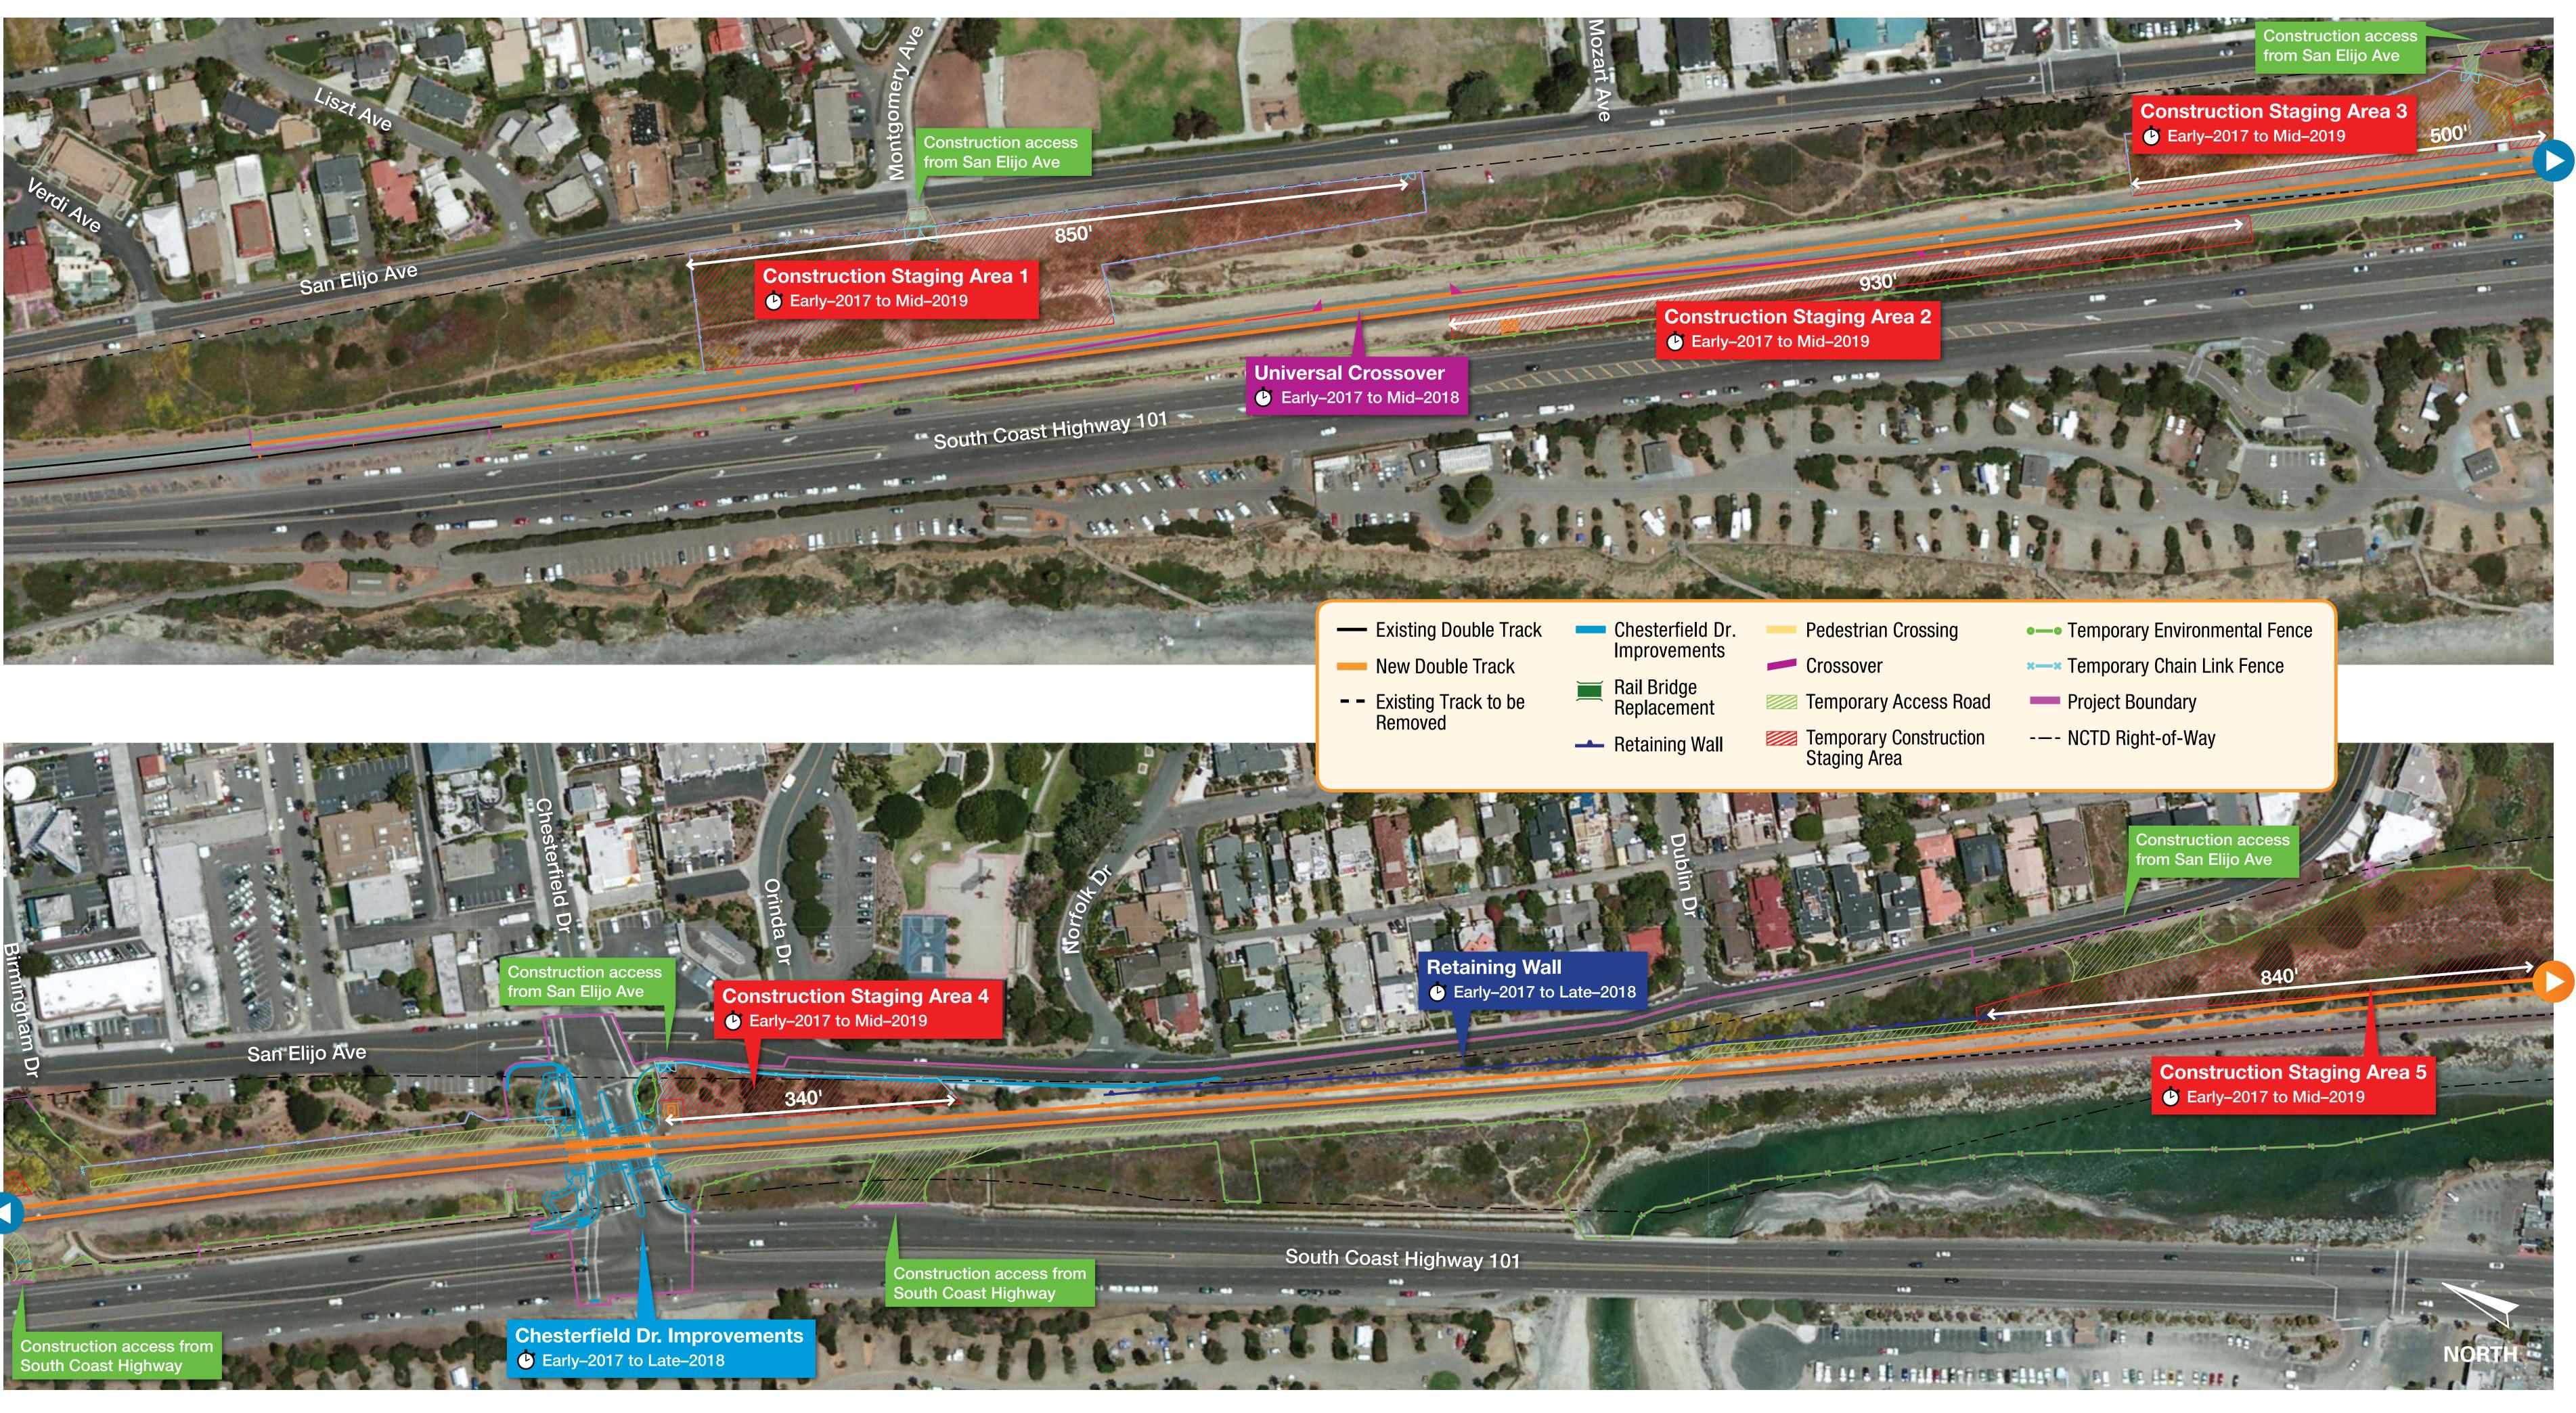

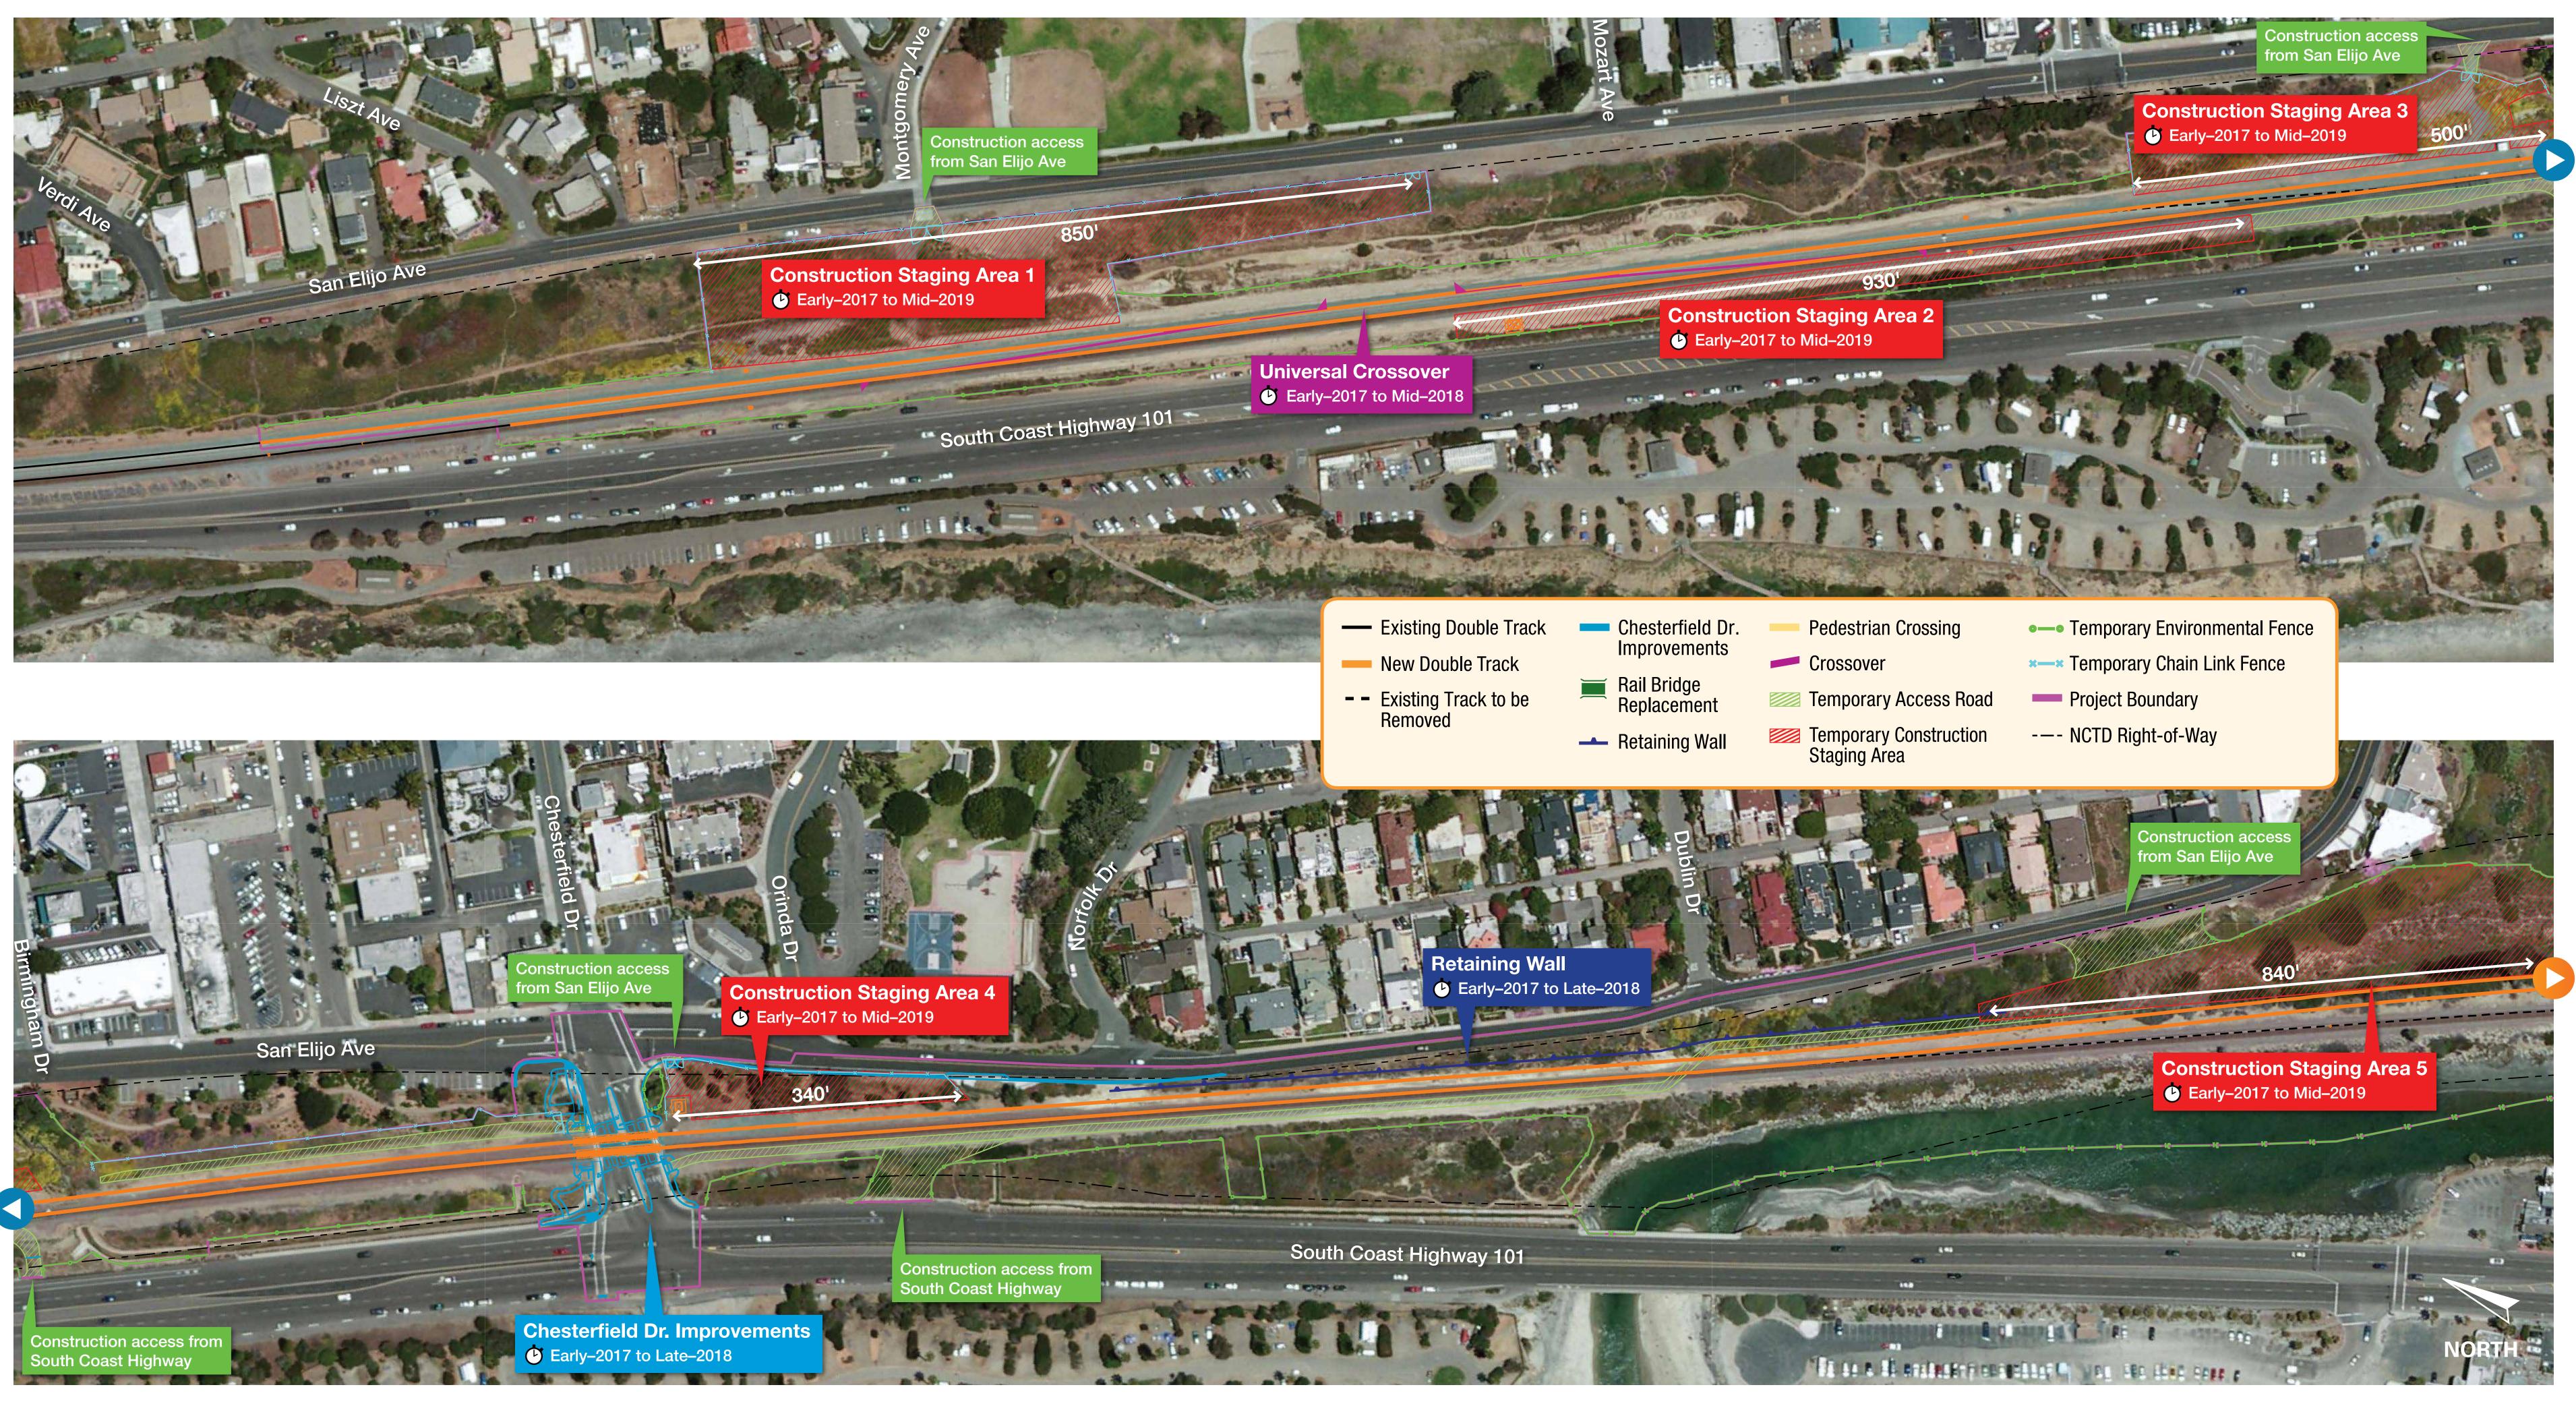

KeepSanDiegoMoving.com/BuildNCC
















San Elijo Lagoon Double Track Project - South

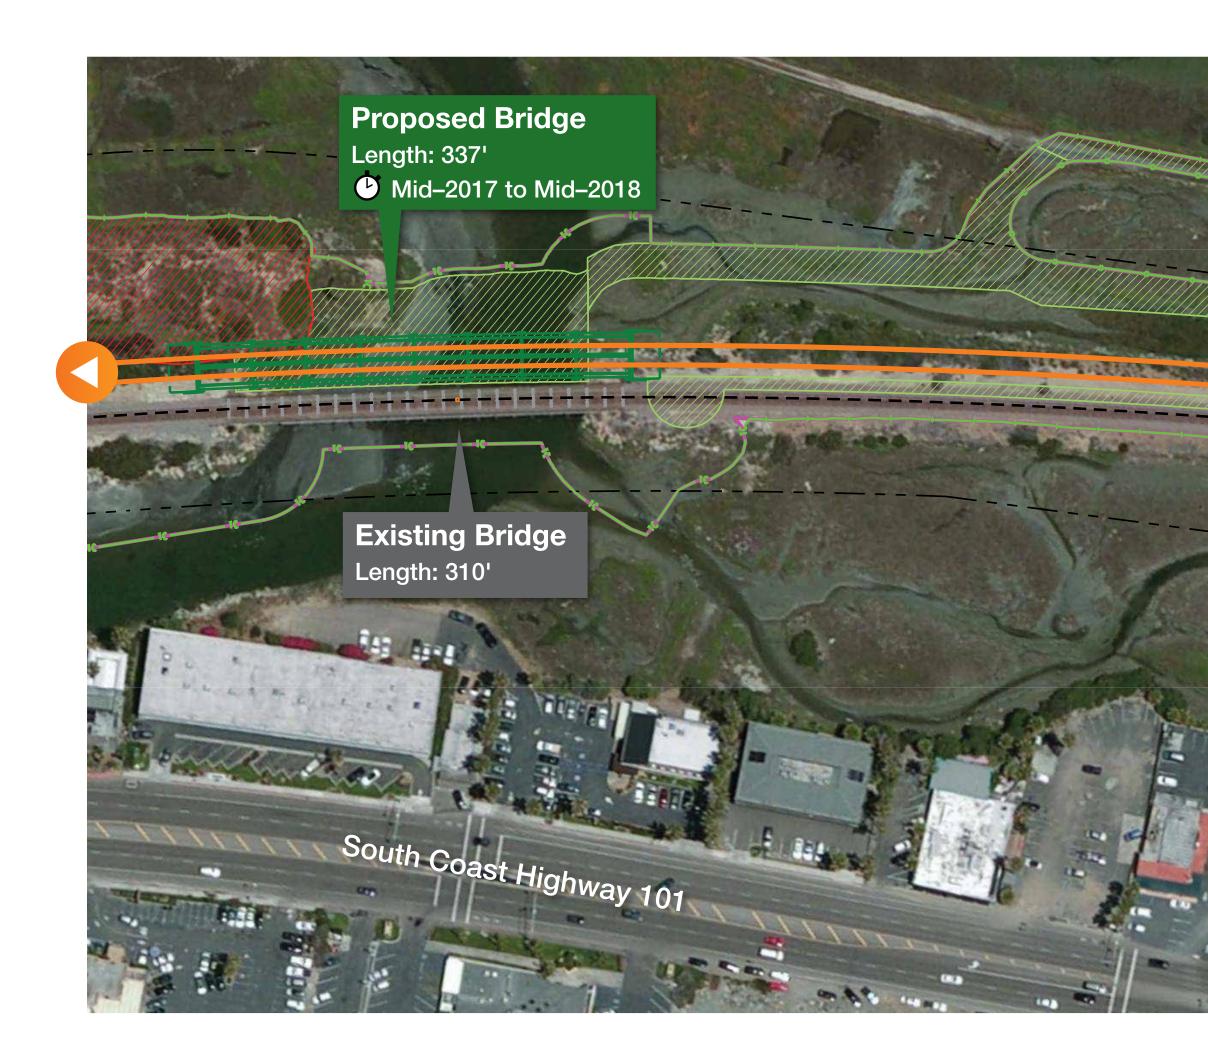





KeepSanDiegoMoving.com/BuildNCC



- New Double Track
- - Existing Track to be Removed

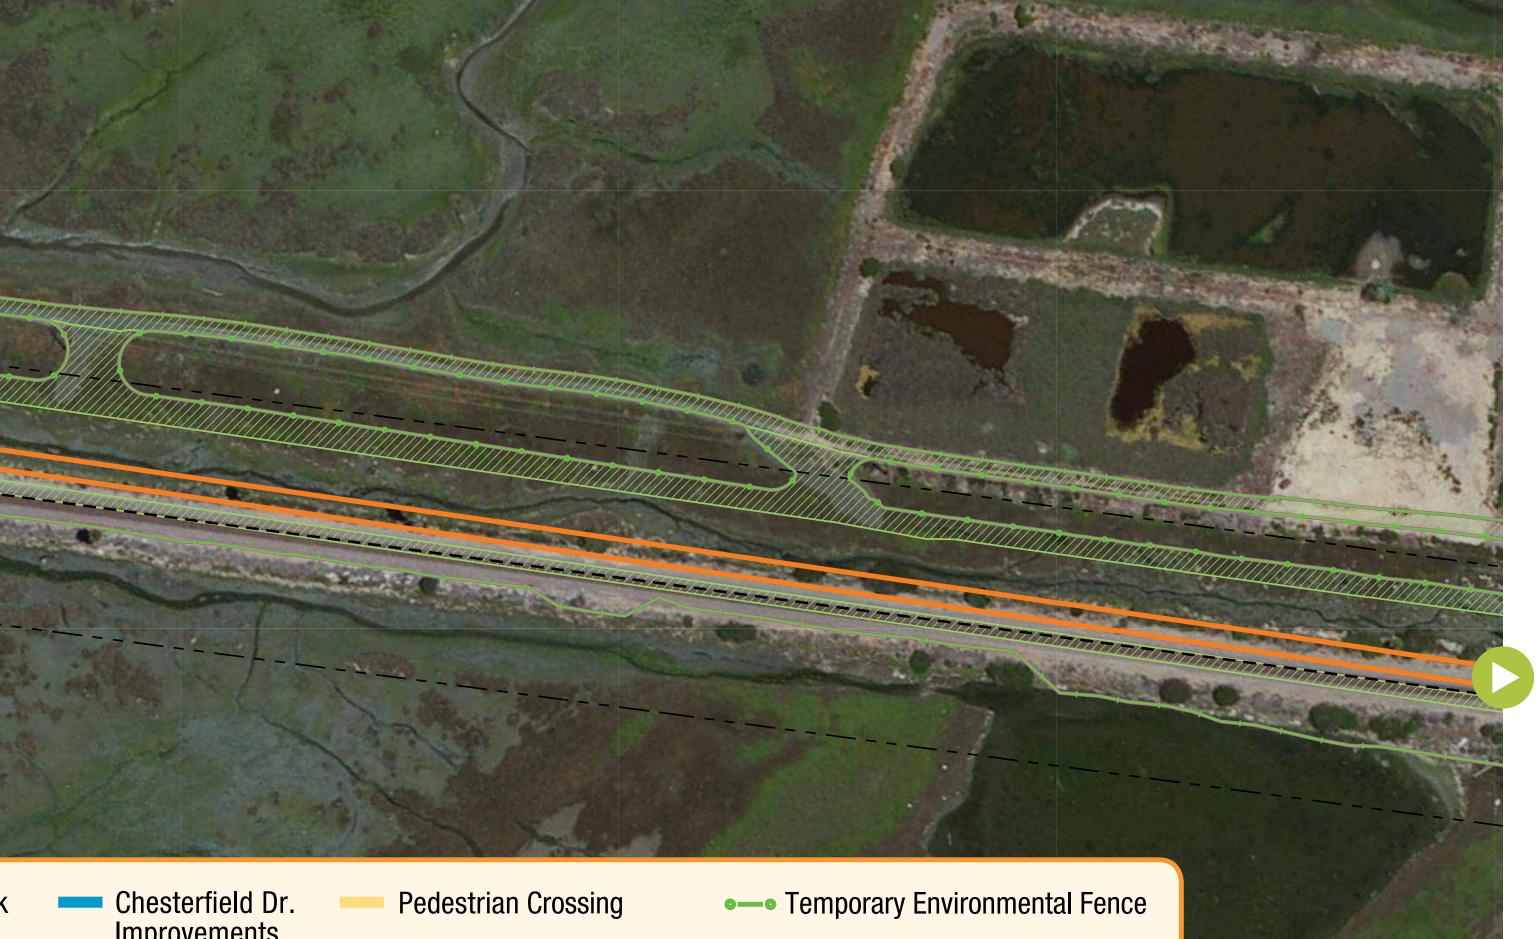

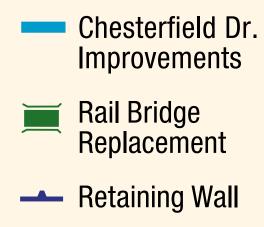

Pedestrian Crossing
Crossover
Temporary Access Road

Temporary Construction Staging Area

- ***—*** Temporary Chain Link Fence
- Project Boundary
- ---- NCTD Right-of-Way











