



Pershing Bikeway

Greater Golden Hill Community Planning Committee

Chris Carterette
August 22, 2022

Pershing Bikeway

For More Information Here



Pershing Bikeway


- 2.3 miles
- Project connects North Park | Mid-City: Landis Bikeway and City of San Diego Downtown Mobility Network
- Construction began early 2022 and is expected to be complete winter 2023/24
- Construction contract awarded to West Coast General Group for \$12.2 million

The background of the slide is a dark blue, semi-transparent aerial photograph of a region with a mix of urban areas and rugged, hilly terrain. The text "Project Overview & Features" is overlaid in white, bold font in the center-left area.

Project Overview & Features

Looking from Downtown to North Park:

Pershing Drive at Florida Drive and 26th Street

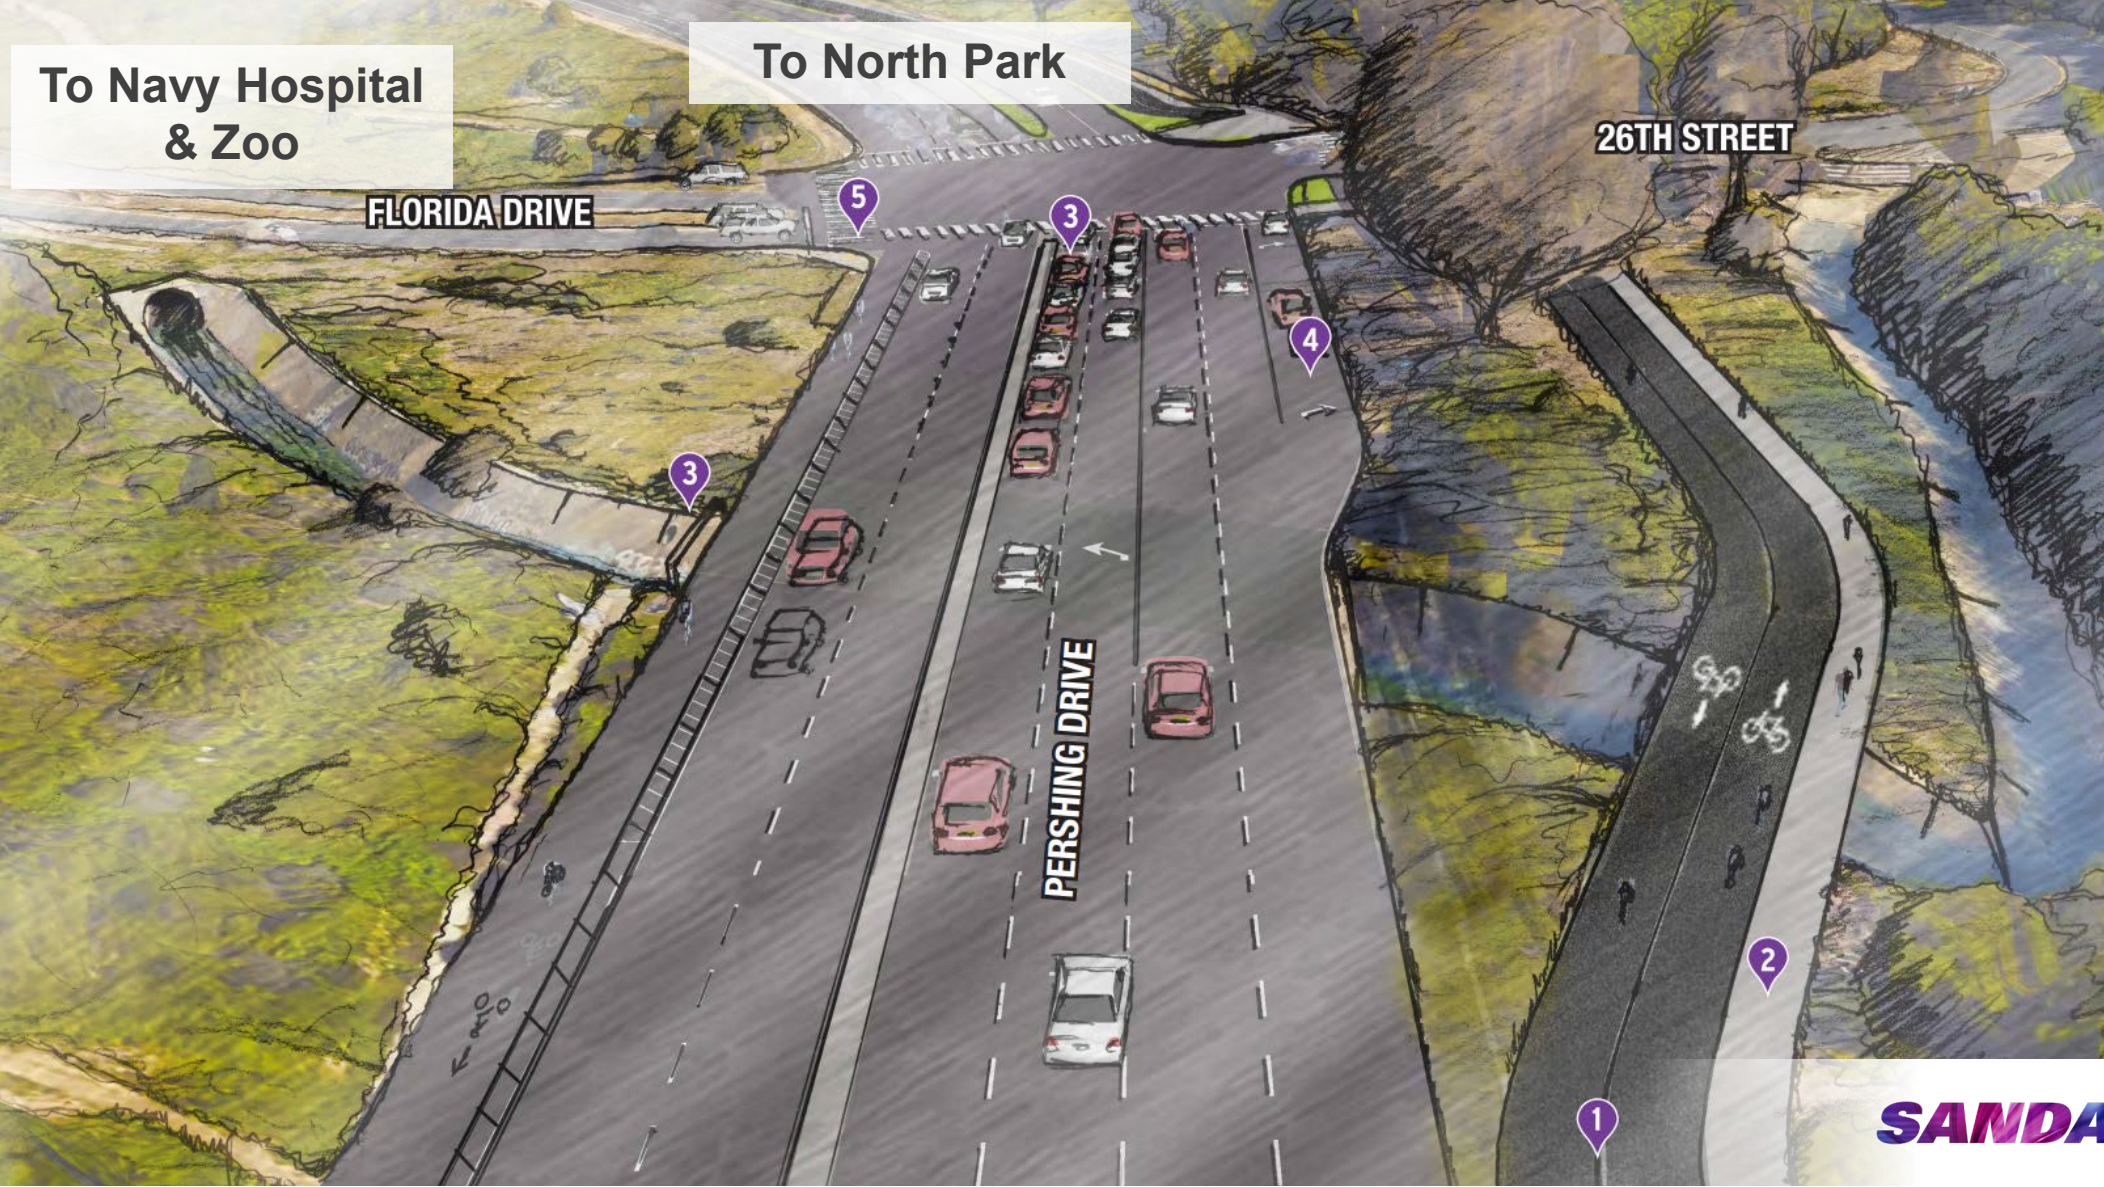

Looking from Downtown to North Park: Pershing Drive at Florida Drive and 26th Street




To Navy
Hospital
& Zoo

Pershing Drive at Florida Drive/26th Street



KEY MAP

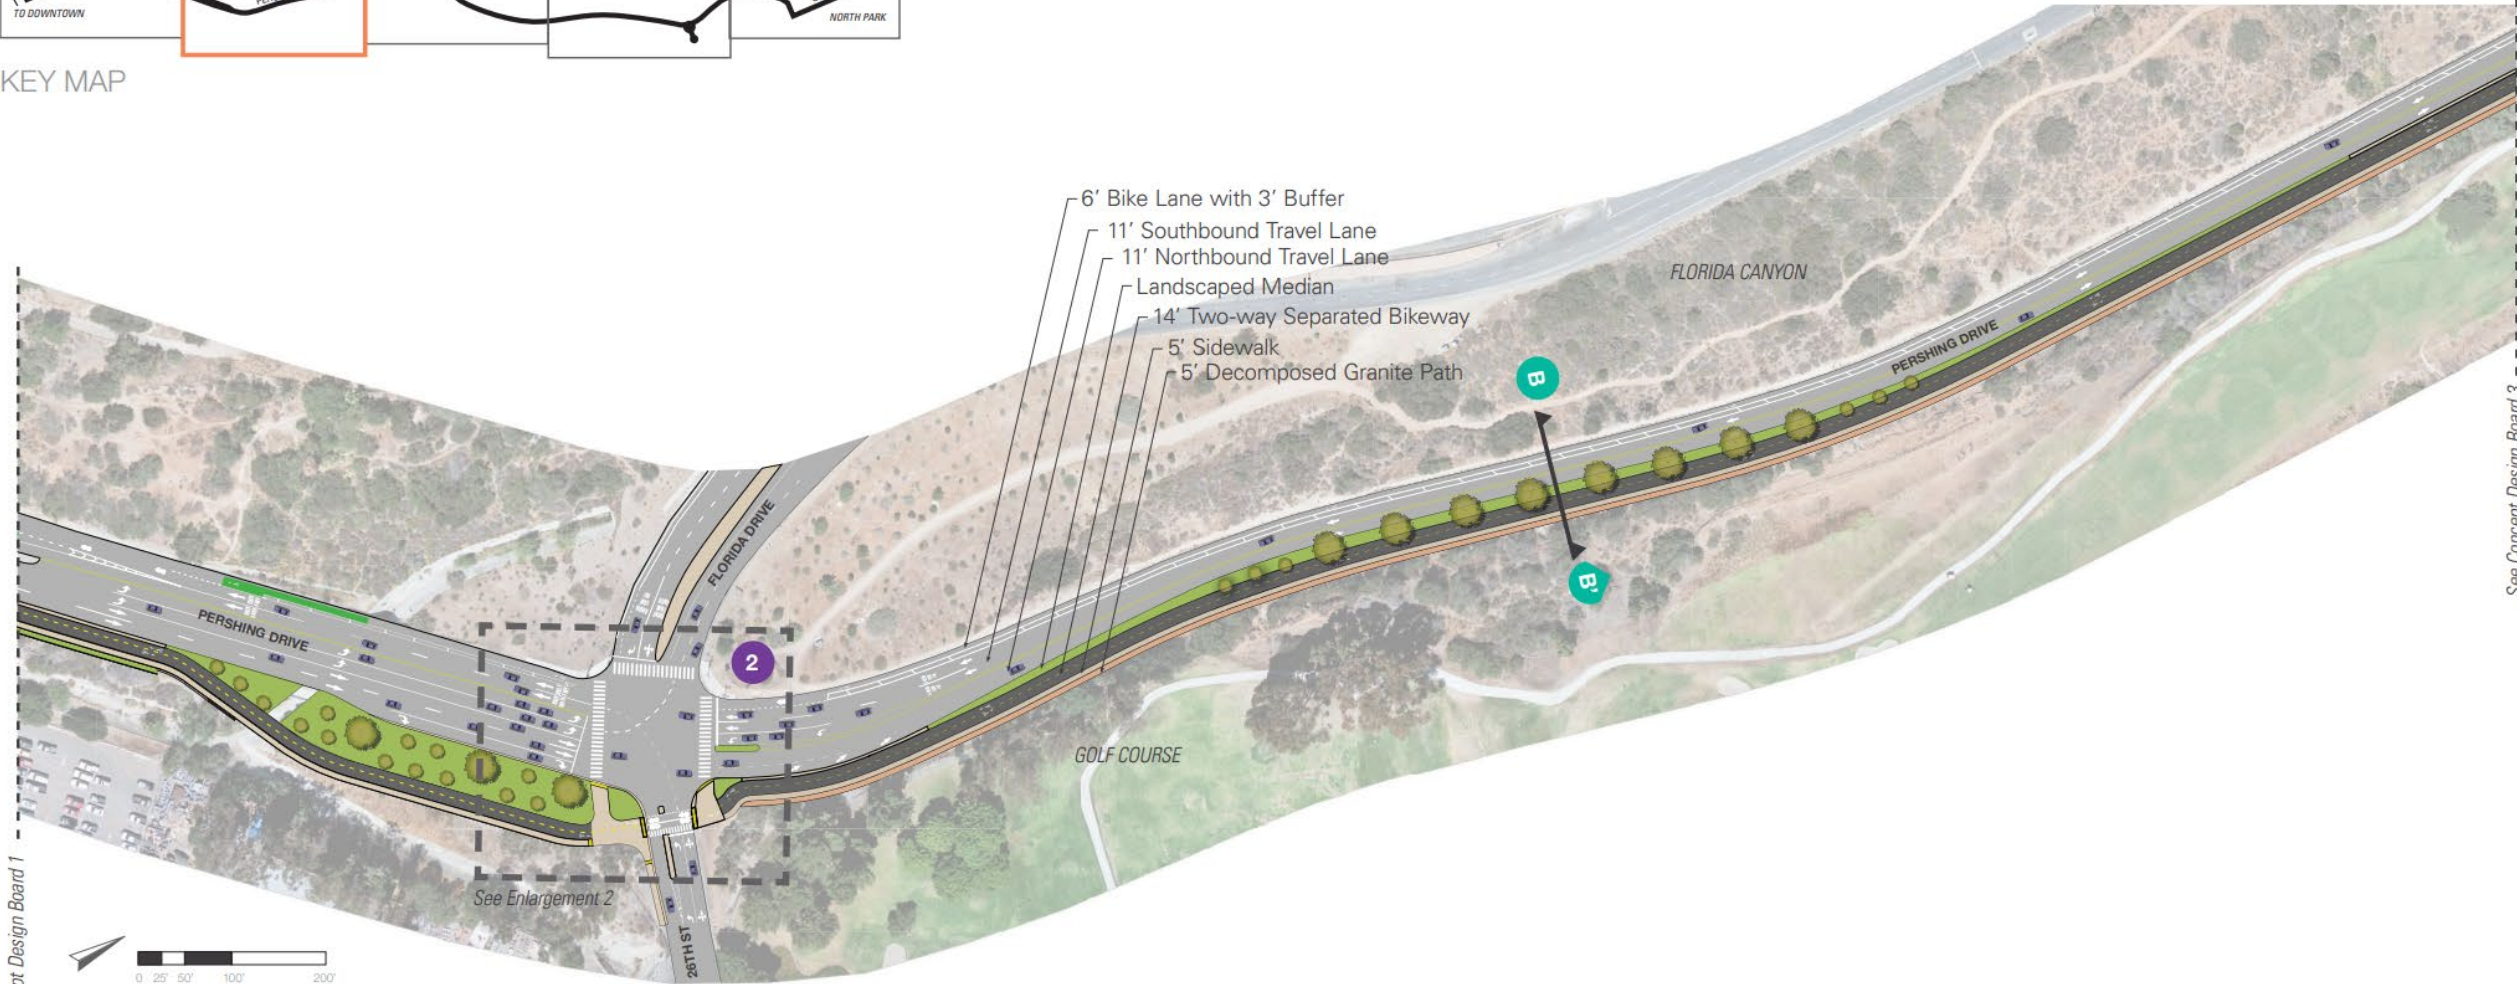


Concept Design Board 1



See Concept Design Board 3

Typical Cross-Section


Typical Cross-Section B: Pershing Drive

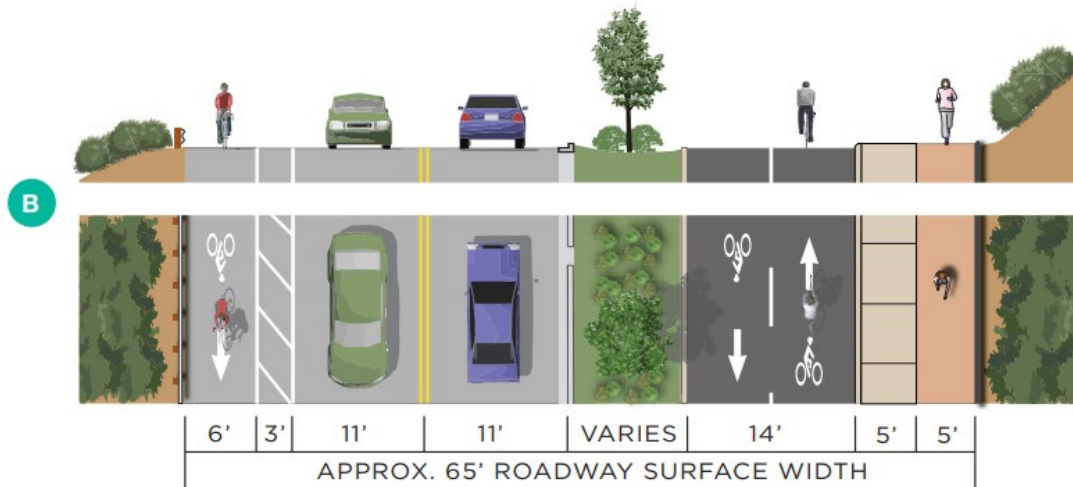


2 Enlargement: Pershing Drive at Florida Drive 26th Street




Landscaping Enhancements

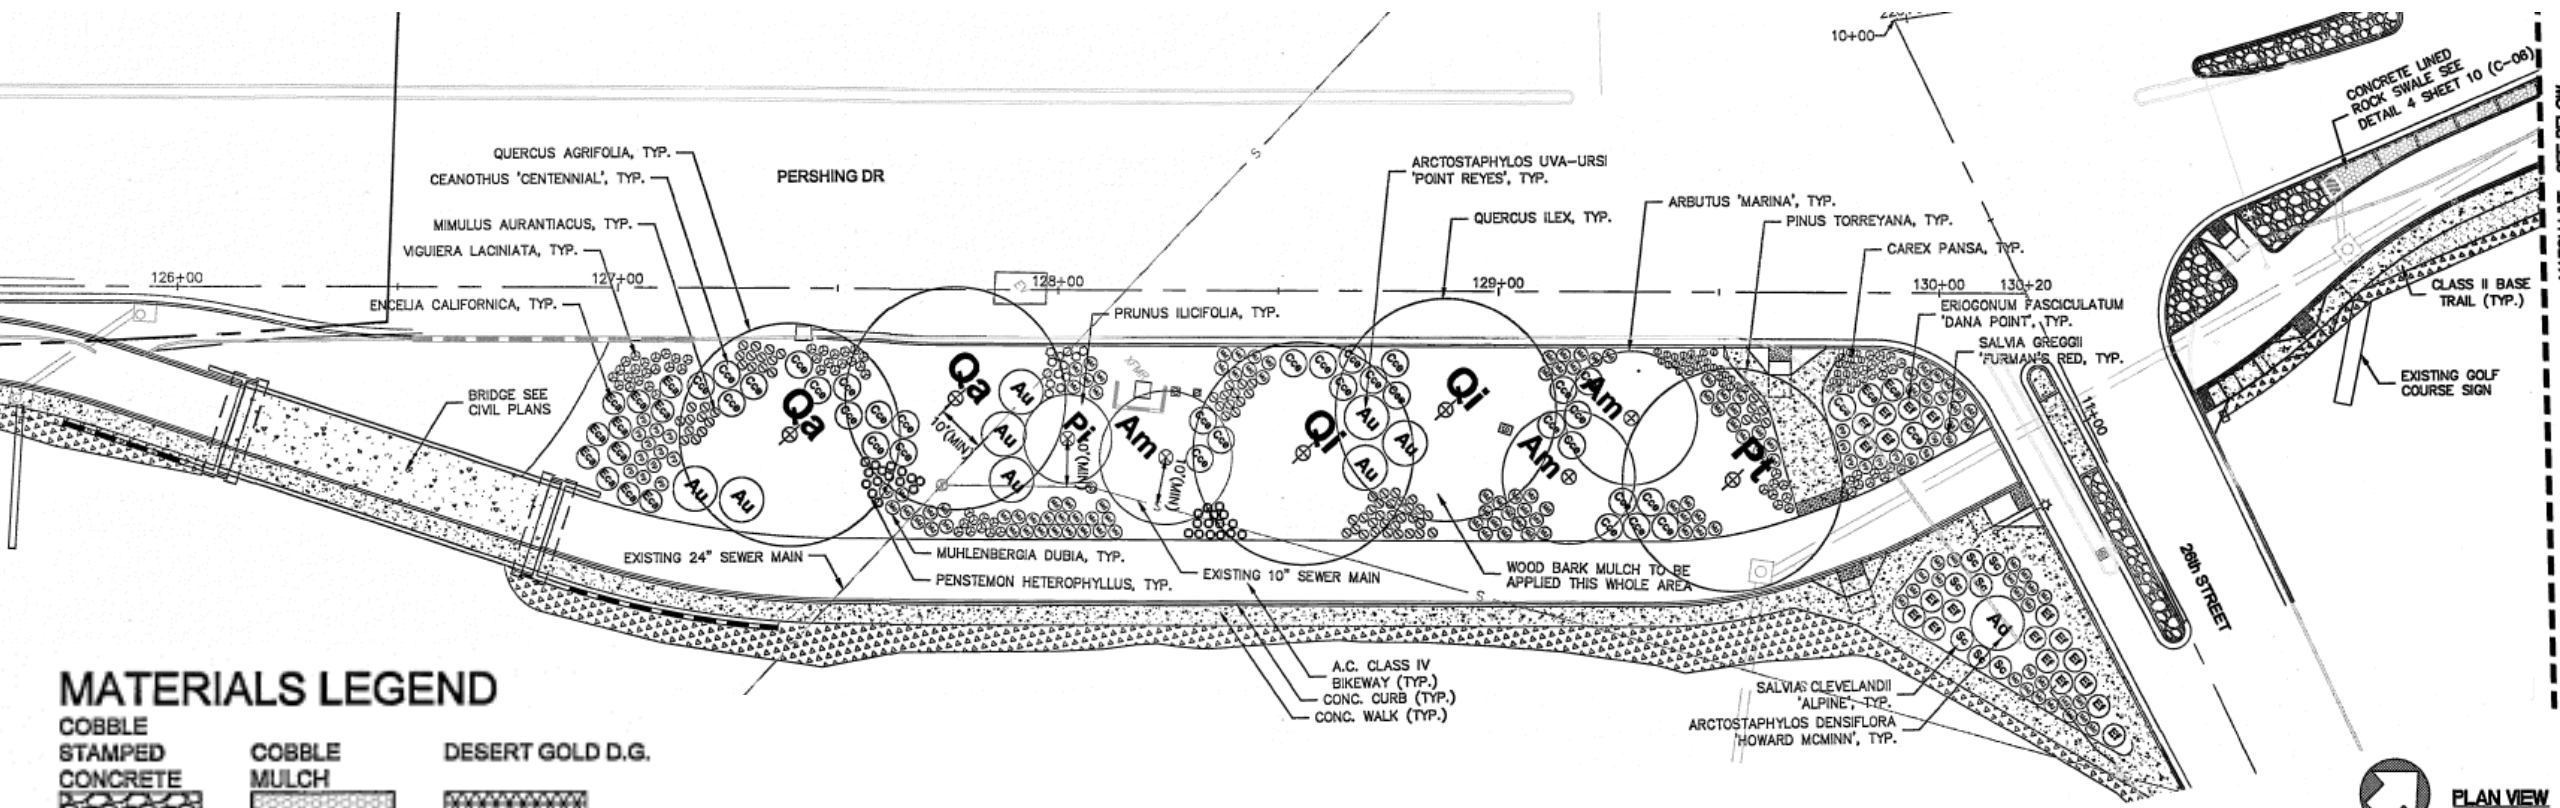

MATERIALS LEGEND

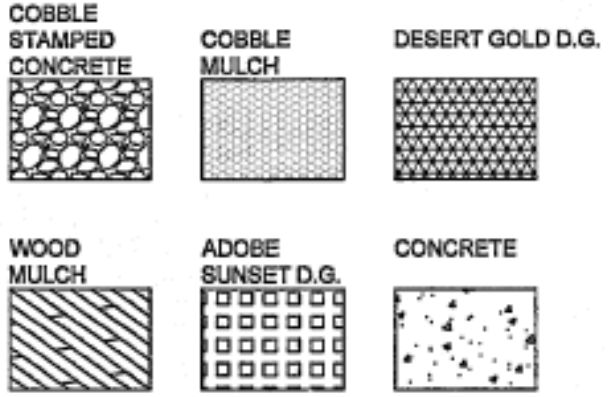

UTILITIES LEGEND

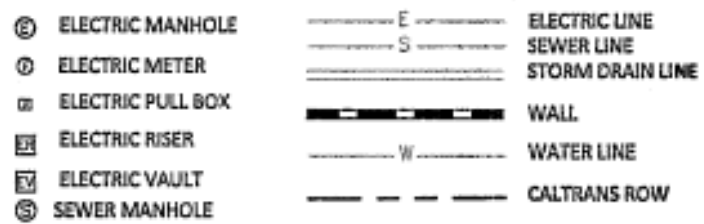

PLAN VIEW
SCALE 1" = 20'

Landscaping Enhancements



ACACI STENOPHYLLA
Shoestring Acacia



ALOE 'BLUE ELF'
Blue Elf Aloe



ALOE POLYPHYLLA
Spiral Aloe



ARBUTUS 'MARINA'
Marina Strawberry Tree

Landscaping Enhancements



**ARCTOSTAPHYLOS
DENSIFLORA
'HOWARD
MCMINN'**
Manzanita Howard



**ARCTOSTAPHYLOS
UVA-URSI 'POINT
REYES'**
Point Reyes Manzanita



**CALLISTEMON
CITRINUS**
Crimson Bottlebrush



CAREX PANSA
California Meadow Sedge
Dune Sedge

Construction

Pershing Drive near 26th Street/Florida Drive



Before

Pershing Drive between North Park & Downtown San Diego



After

Pershing Drive between North Park & Downtown San Diego



Typical Bikeway Cross Section



Sidewalk and Bikeway

Bioswale

Street

Separated Sidewalk and Bikeway on Pershing Drive



Path/Sidewalk 10'

Bikeway 14'

Bioswale

6" Pedal-safe Curb

Before

19th Street and C Street




After


19th Street and C Street



19th Street between C Street & B Street

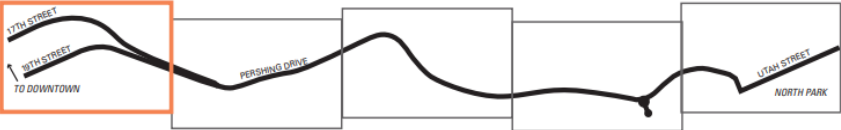


KEY MAP

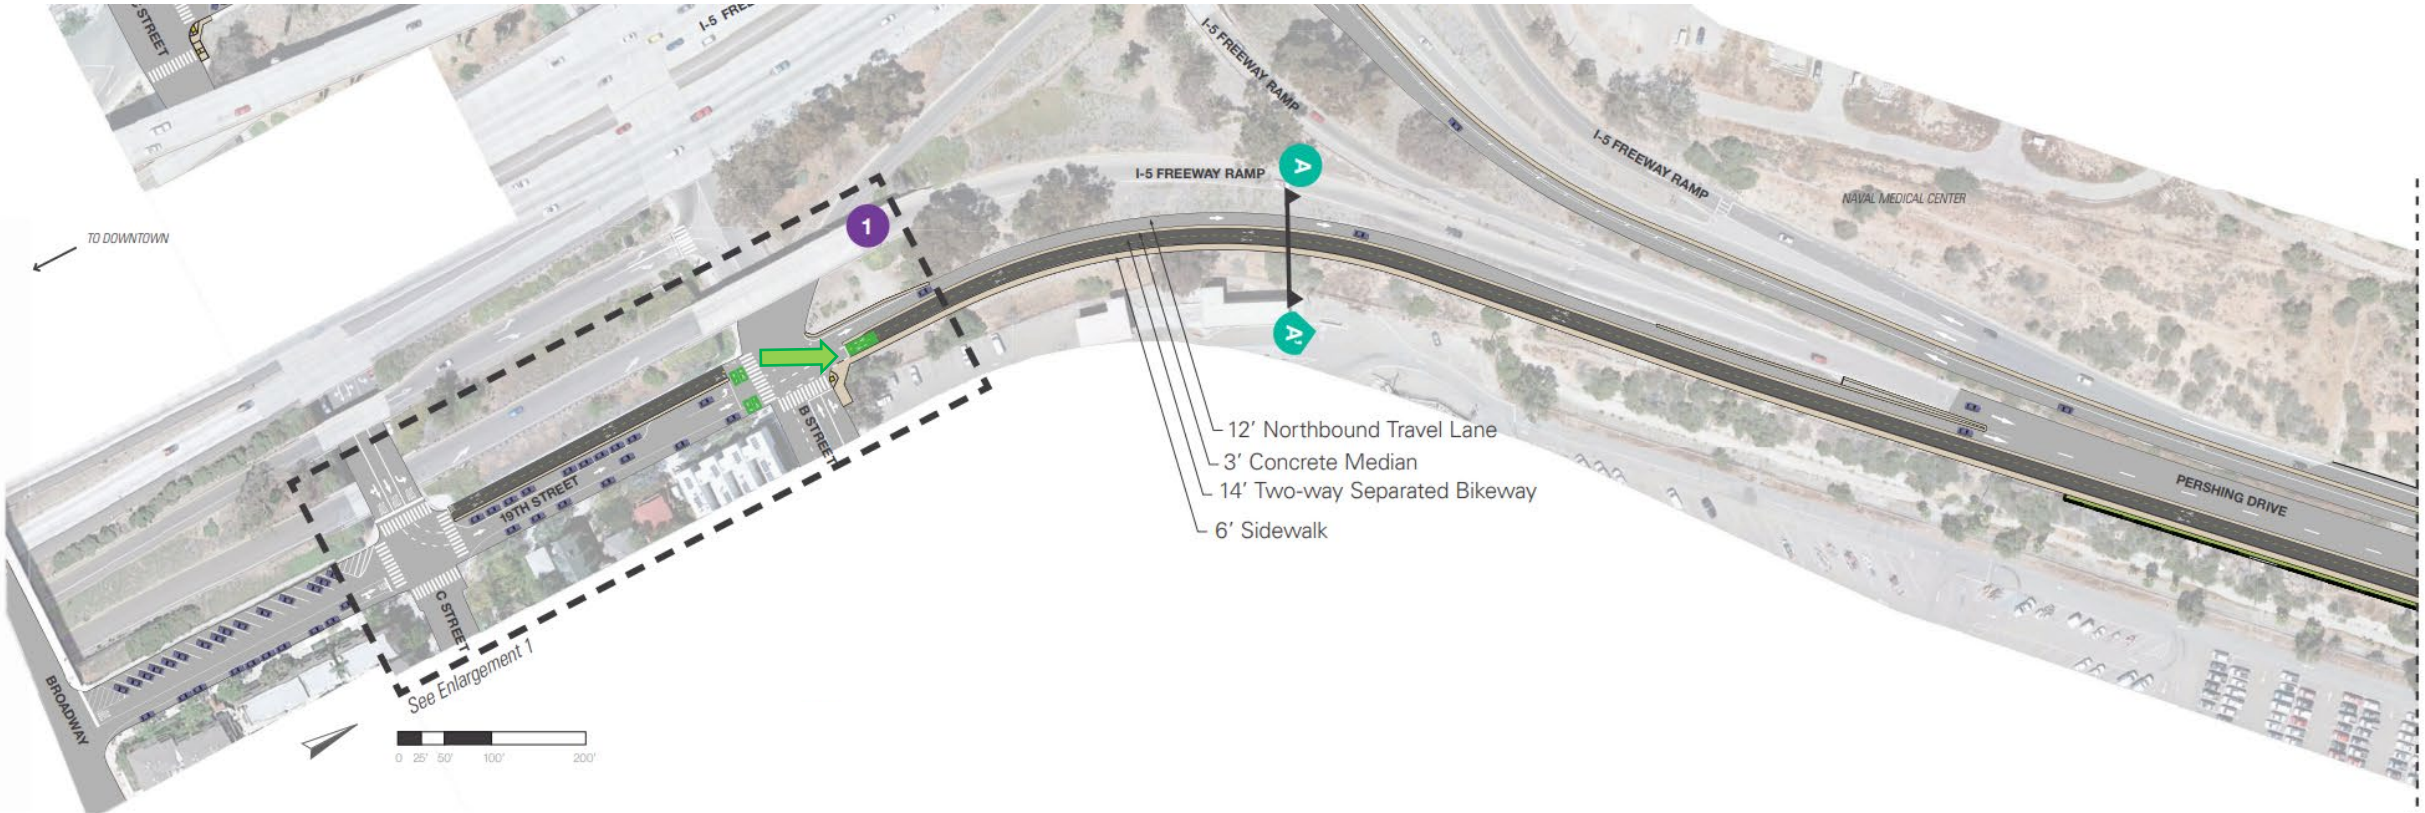


19th Street between C Street & B Street

Typical Cross-Section A: 19th Street Extension

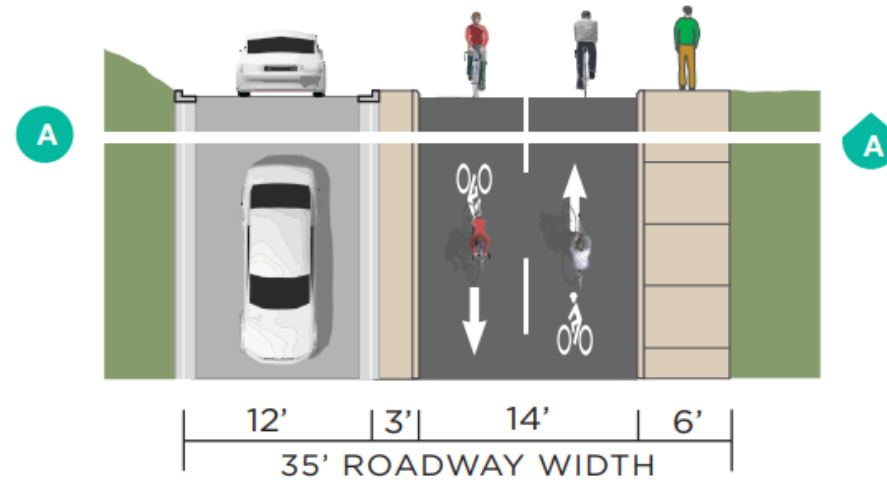


1 Enlargement: 19th Street from C Street to B Street

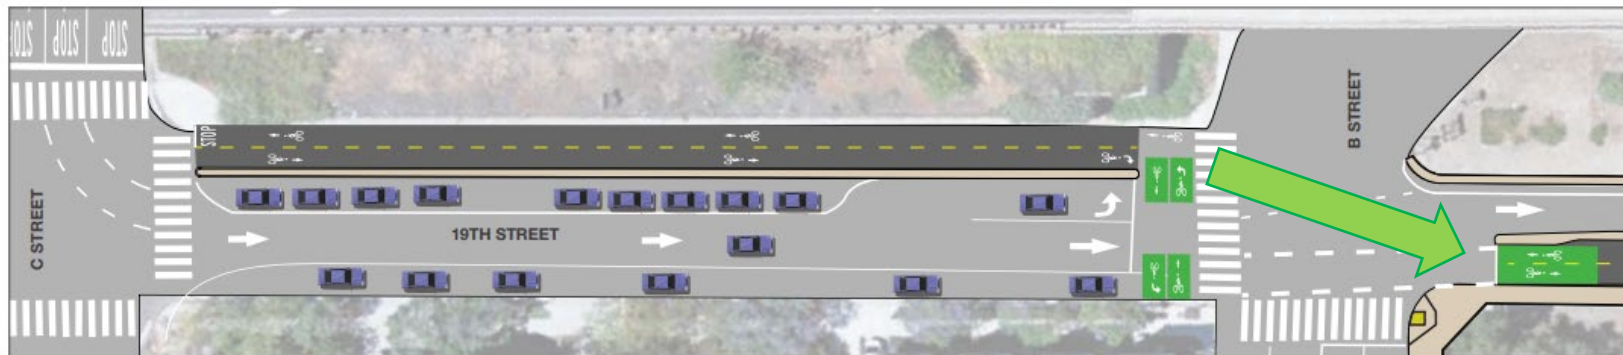

Striping Plan

19th Street between B and C streets

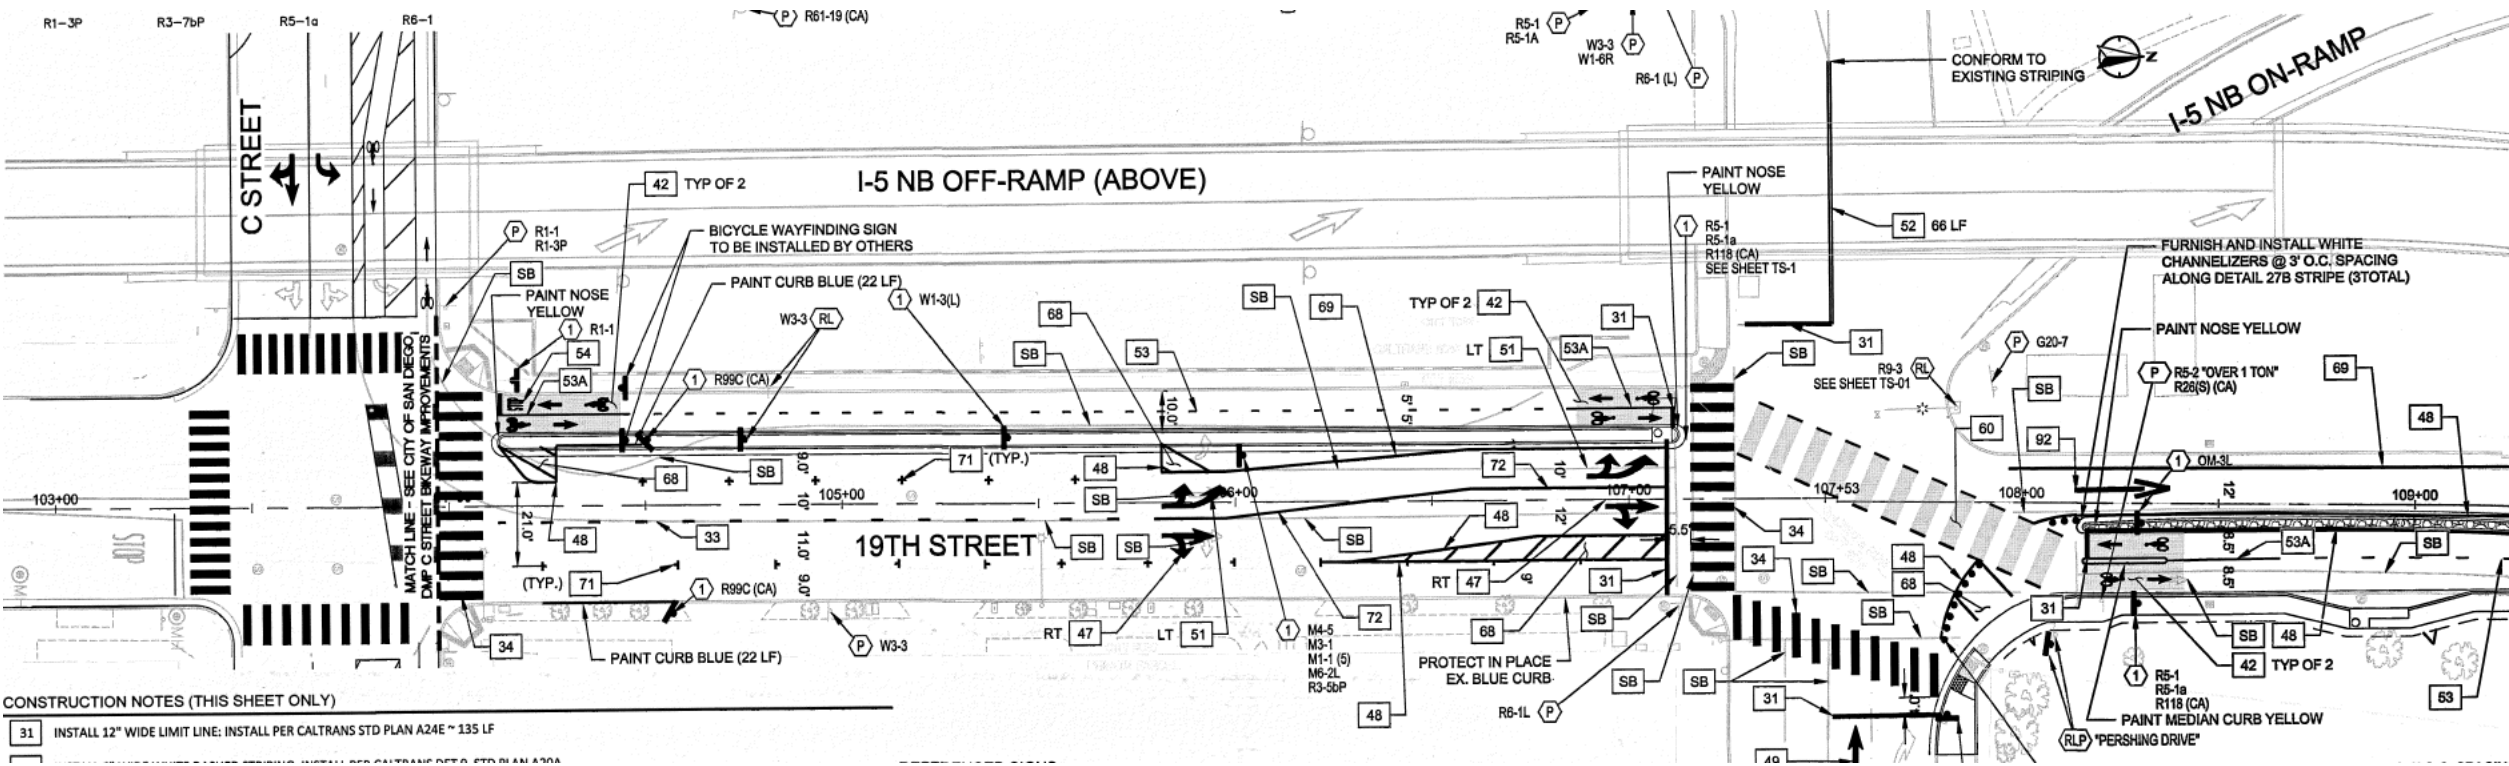

Stay in the know about the Pershing Bikeway project

➤ Explore the project webpage
KeepSanDiegoMoving.com/PershingBikeway

🔍 Follow us on social media:
[@SANDAGregion](#) [@SANDAG](#)

✉ Email: GObyBIKE@sandag.org



SANDAG