
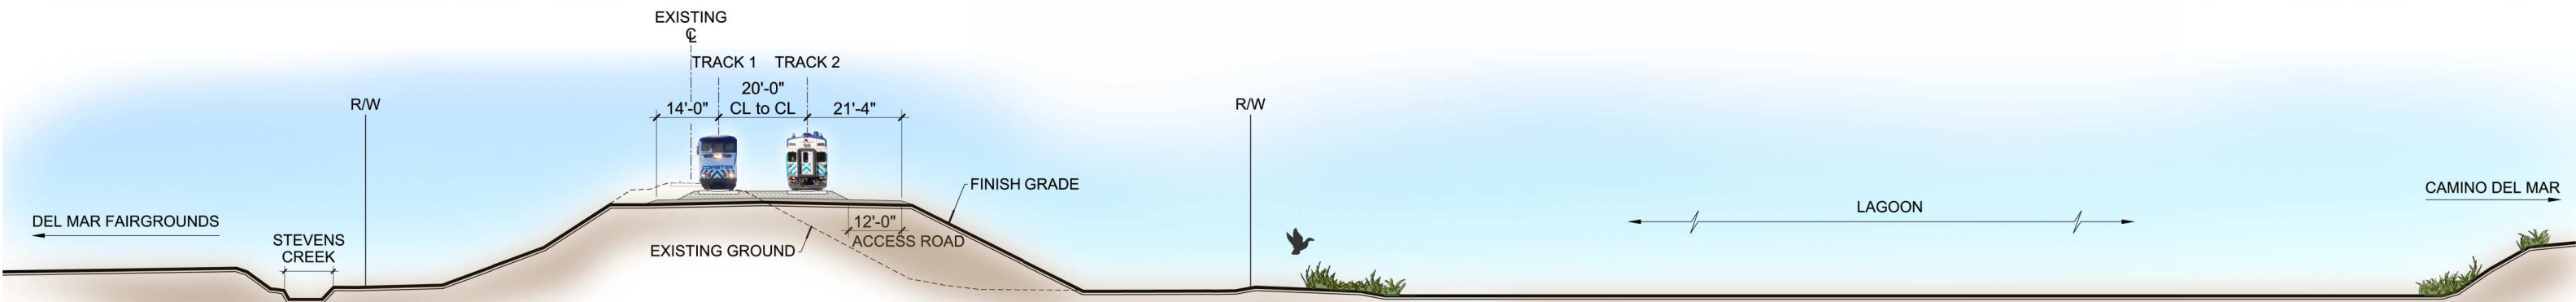



EAST SIDE LOADING - BERM SECTION

SCALE 1:10

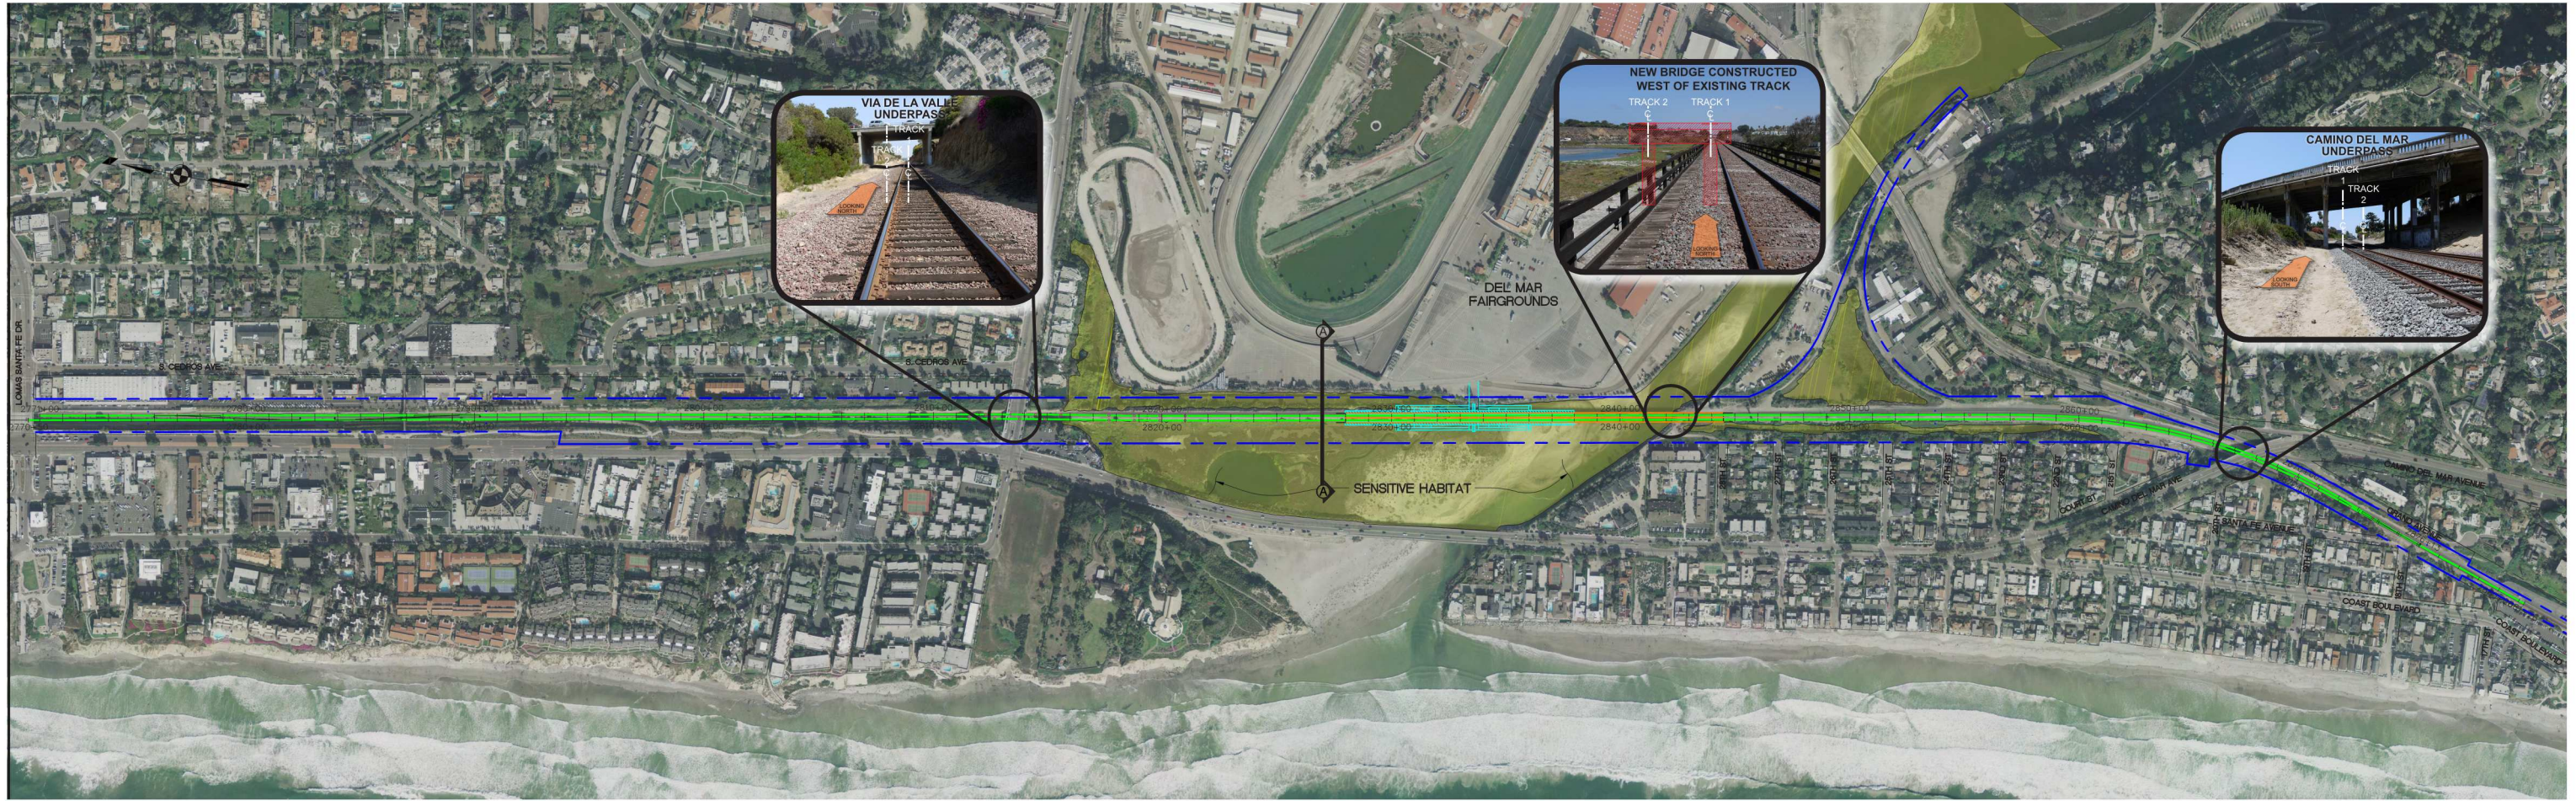

WEST SIDE LOADING - BERM SECTION

SCALE 1:10

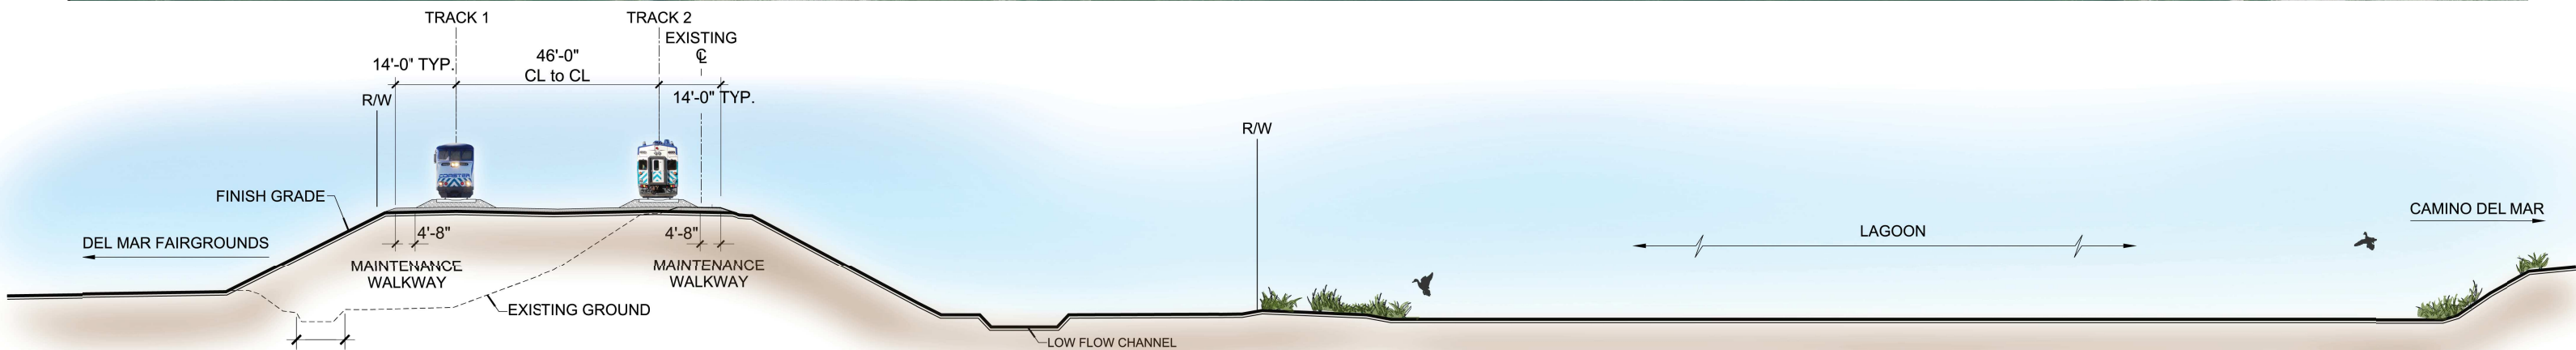

EAST CENTER LOADING - BERM SECTION

SCALE 1:10