



Locally Preferred Alternative

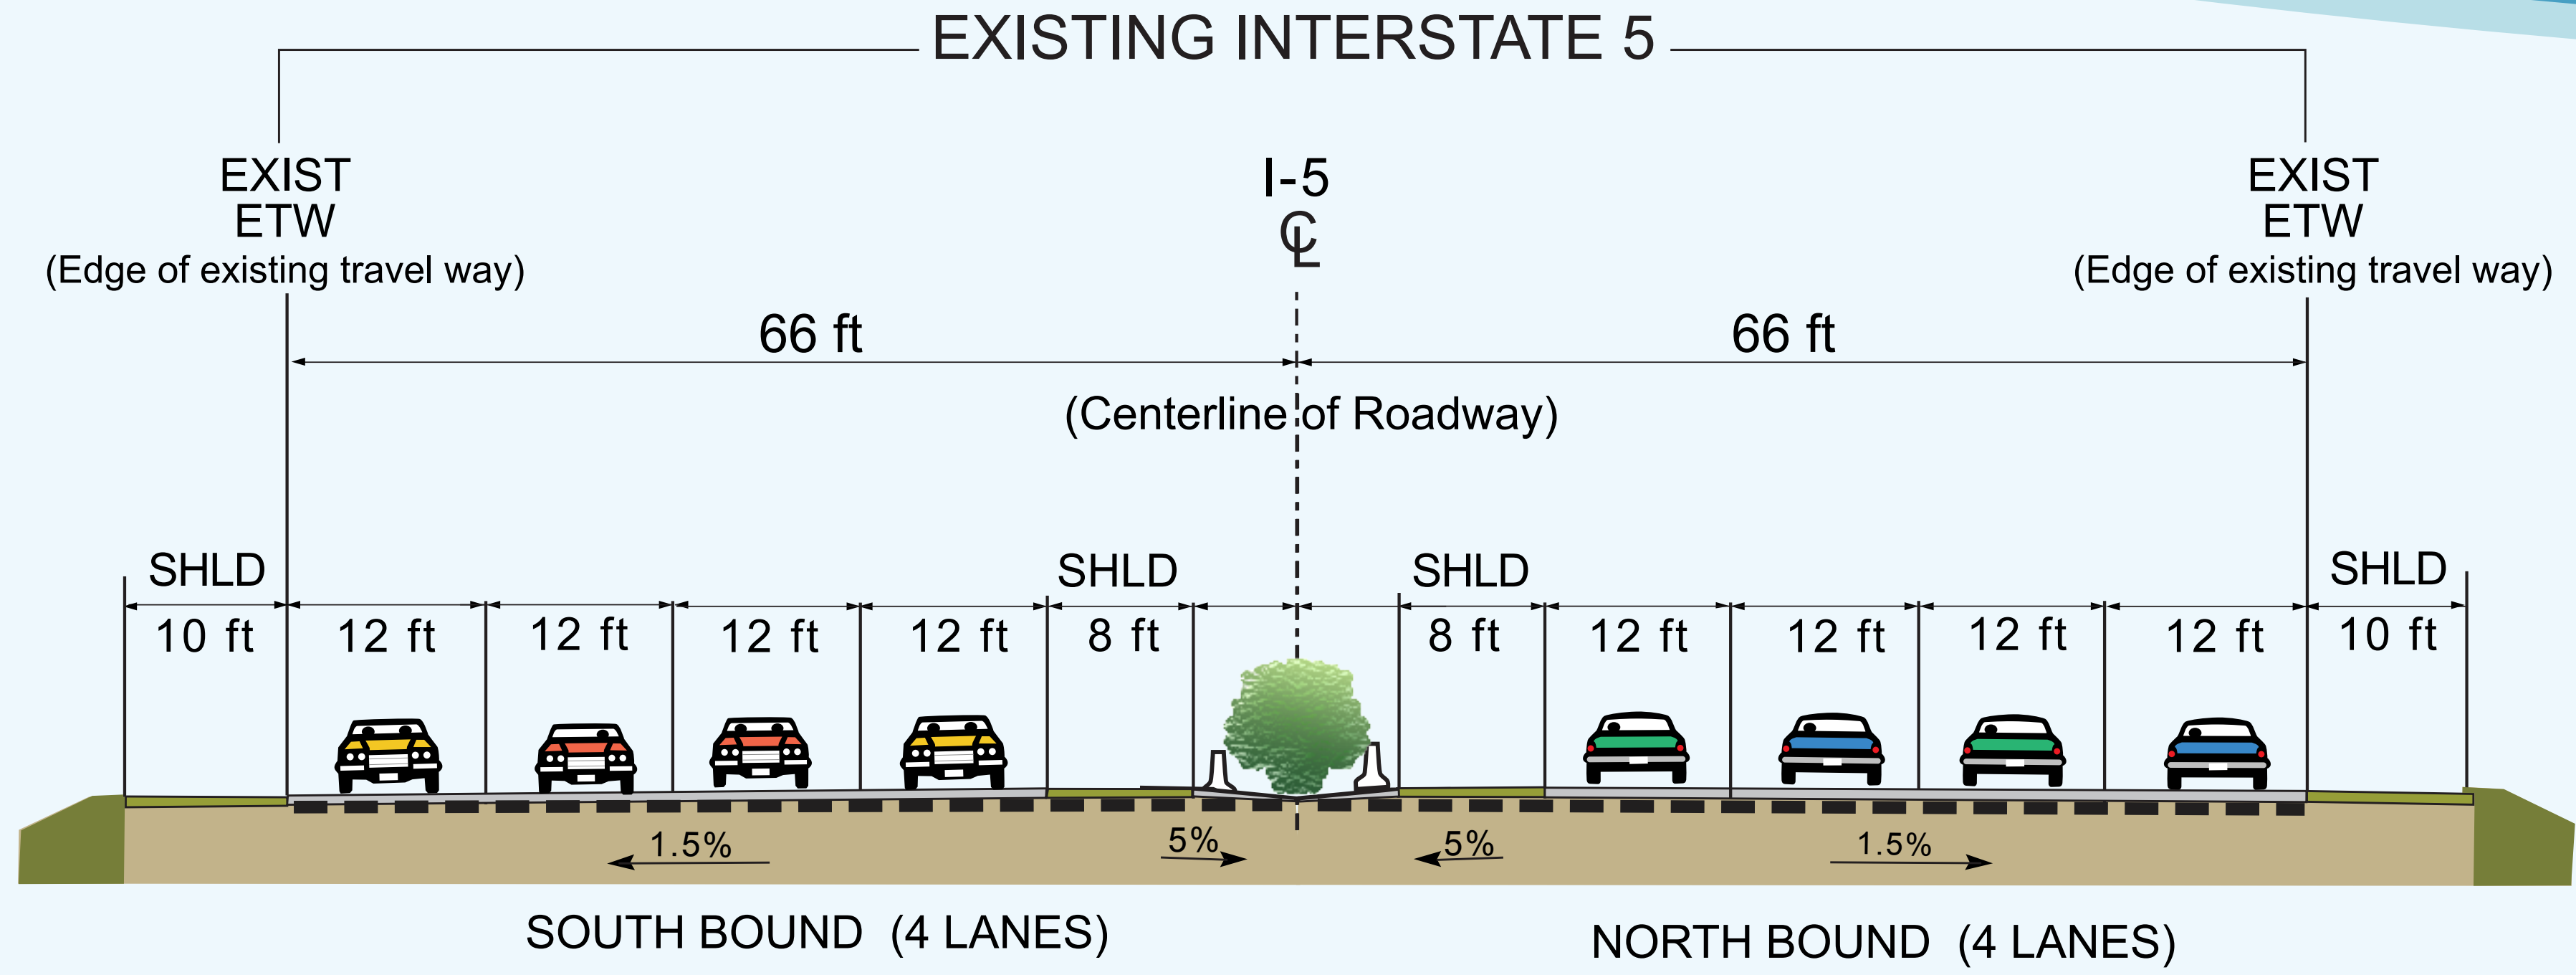

NO BUILD ALTERNATIVE

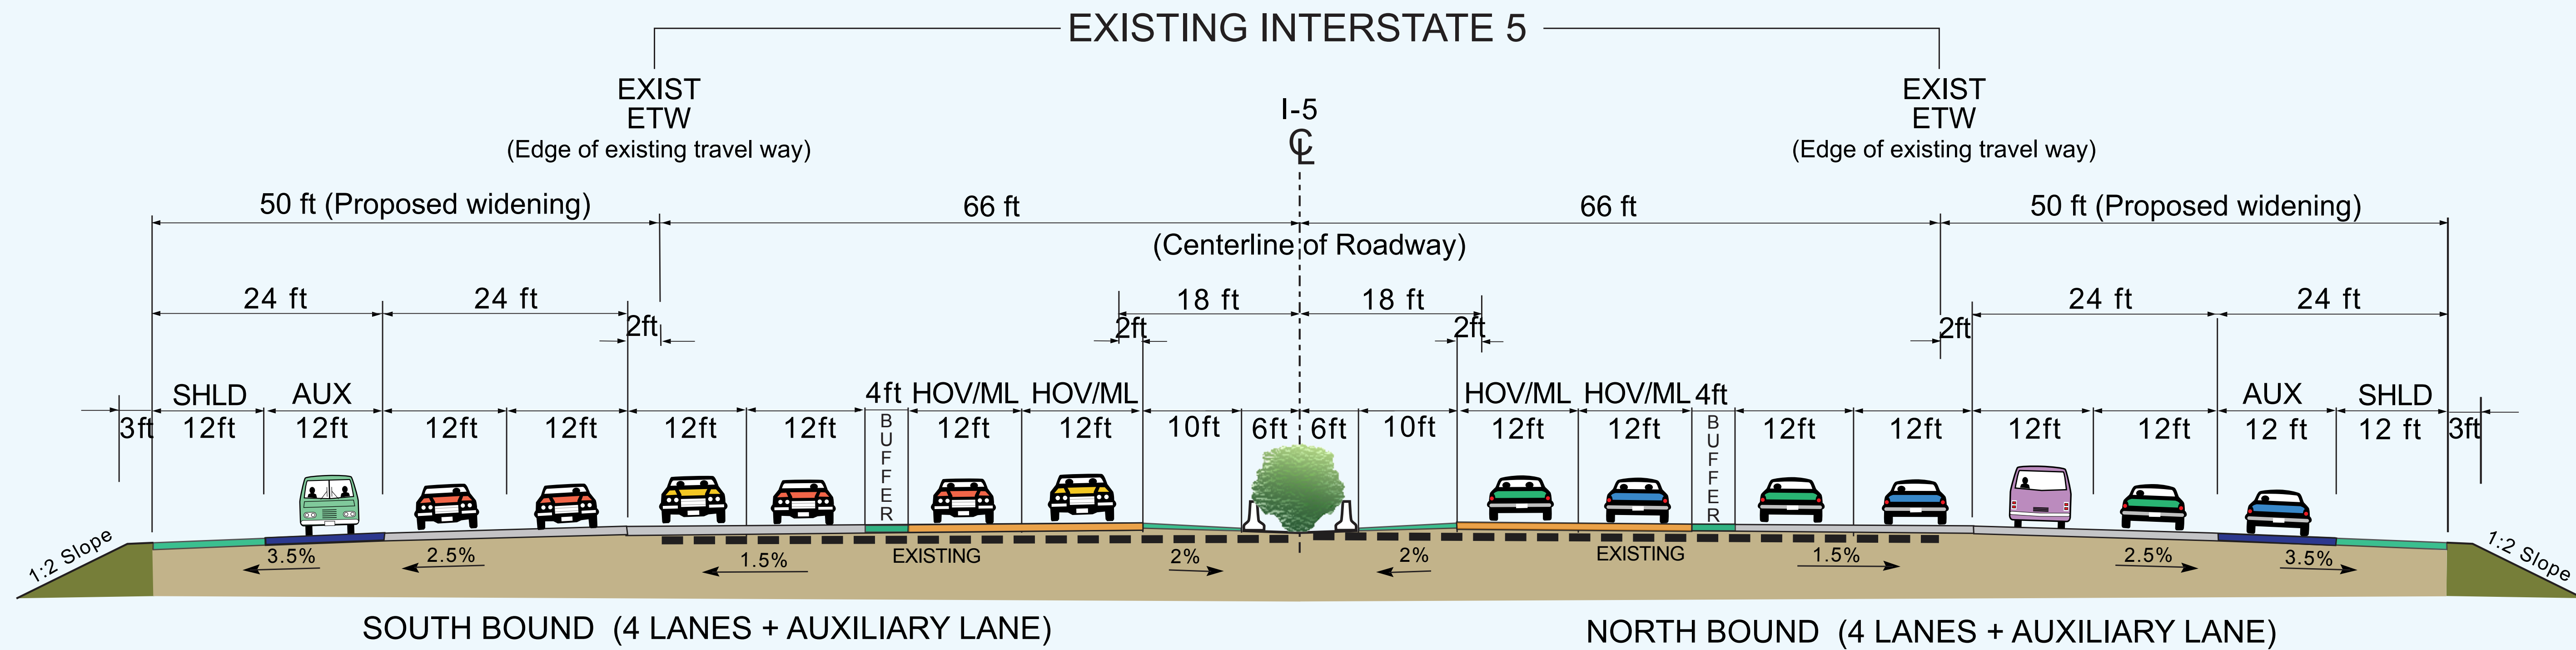

8+4 WITH BUFFER ALTERNATIVE