


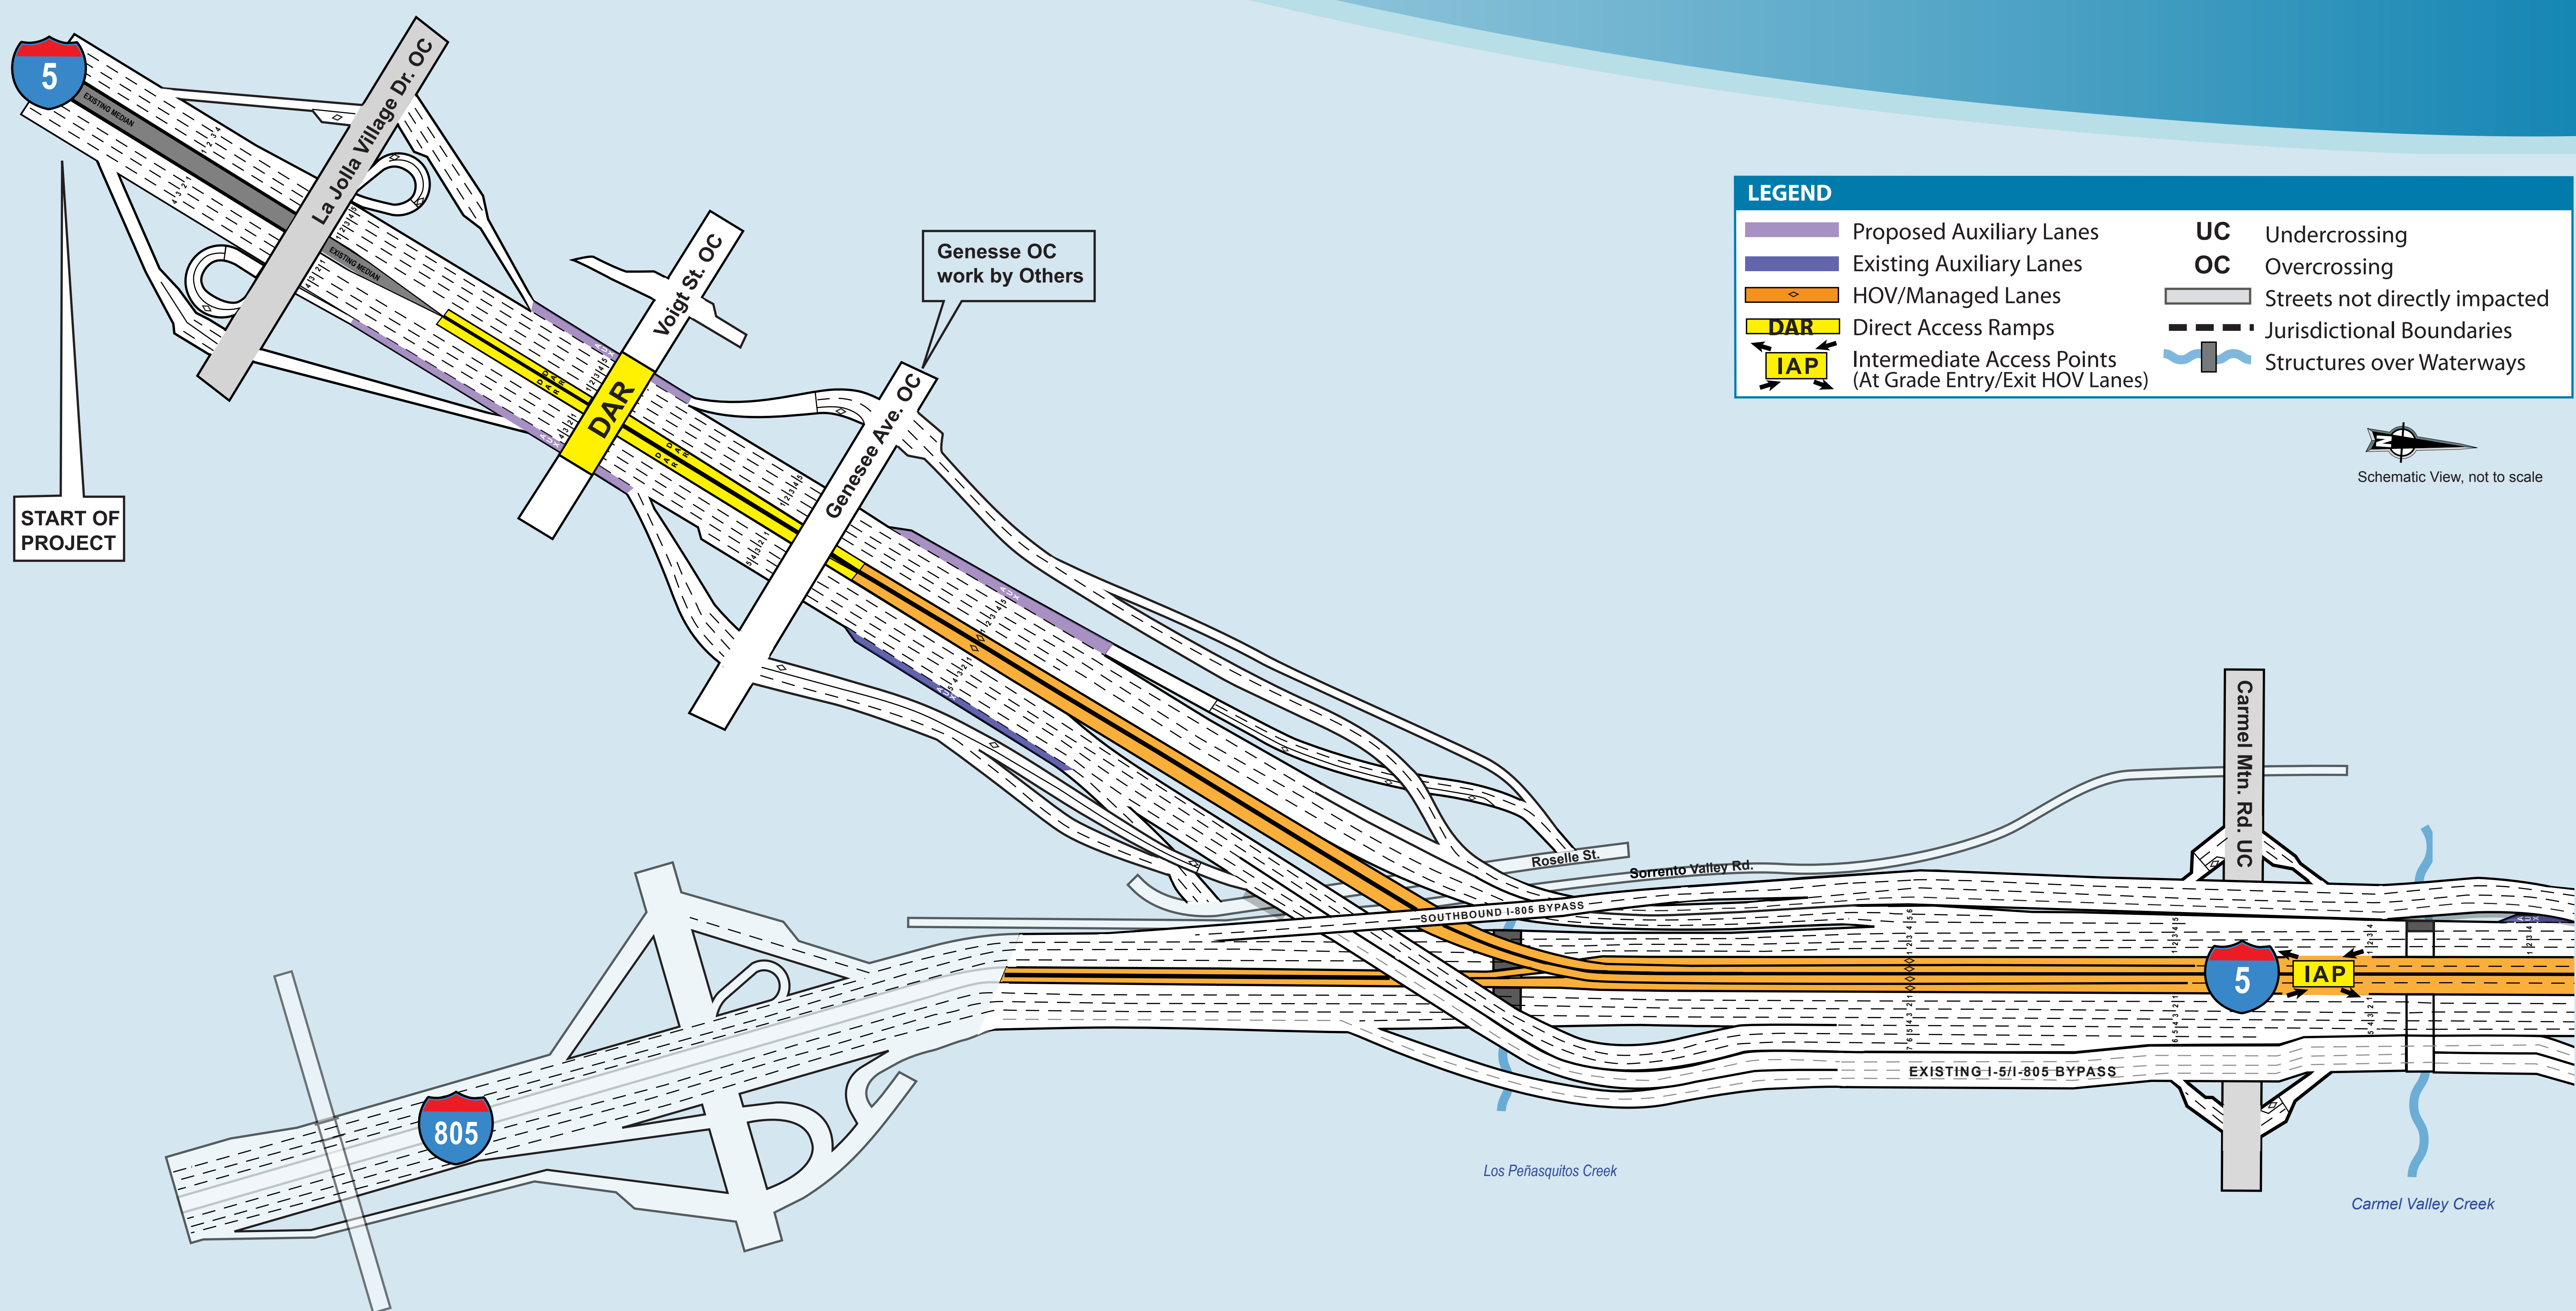

Locally Preferred Alternative (8+4 Buffer) Lane Configuration

DRAFT

LEGEND

Proposed Auxiliary Lanes

Existing Auxiliary Lanes

HOV/Managed Lanes

DAR

Direct Access Ramps

IAP

Intermediate Access Points
(At Grade Entry/Exit HOV Lanes)

UC

Undercrossing

OC



Overcrossing

Streets not directly impacted

Jurisdictional Boundaries

Structures over Waterways

Revised 7/13/12

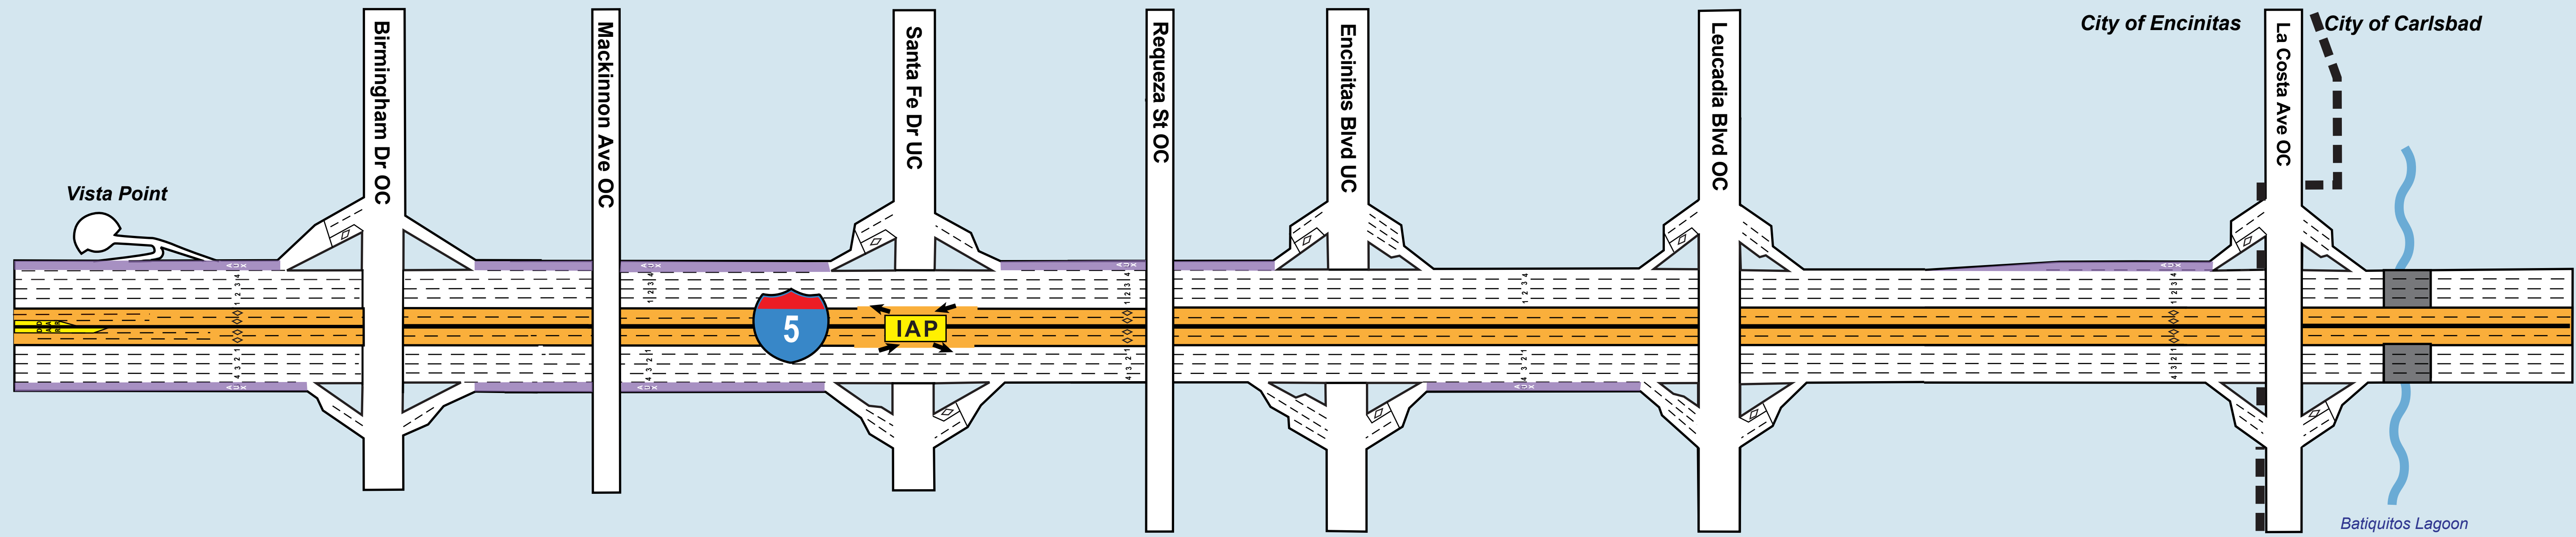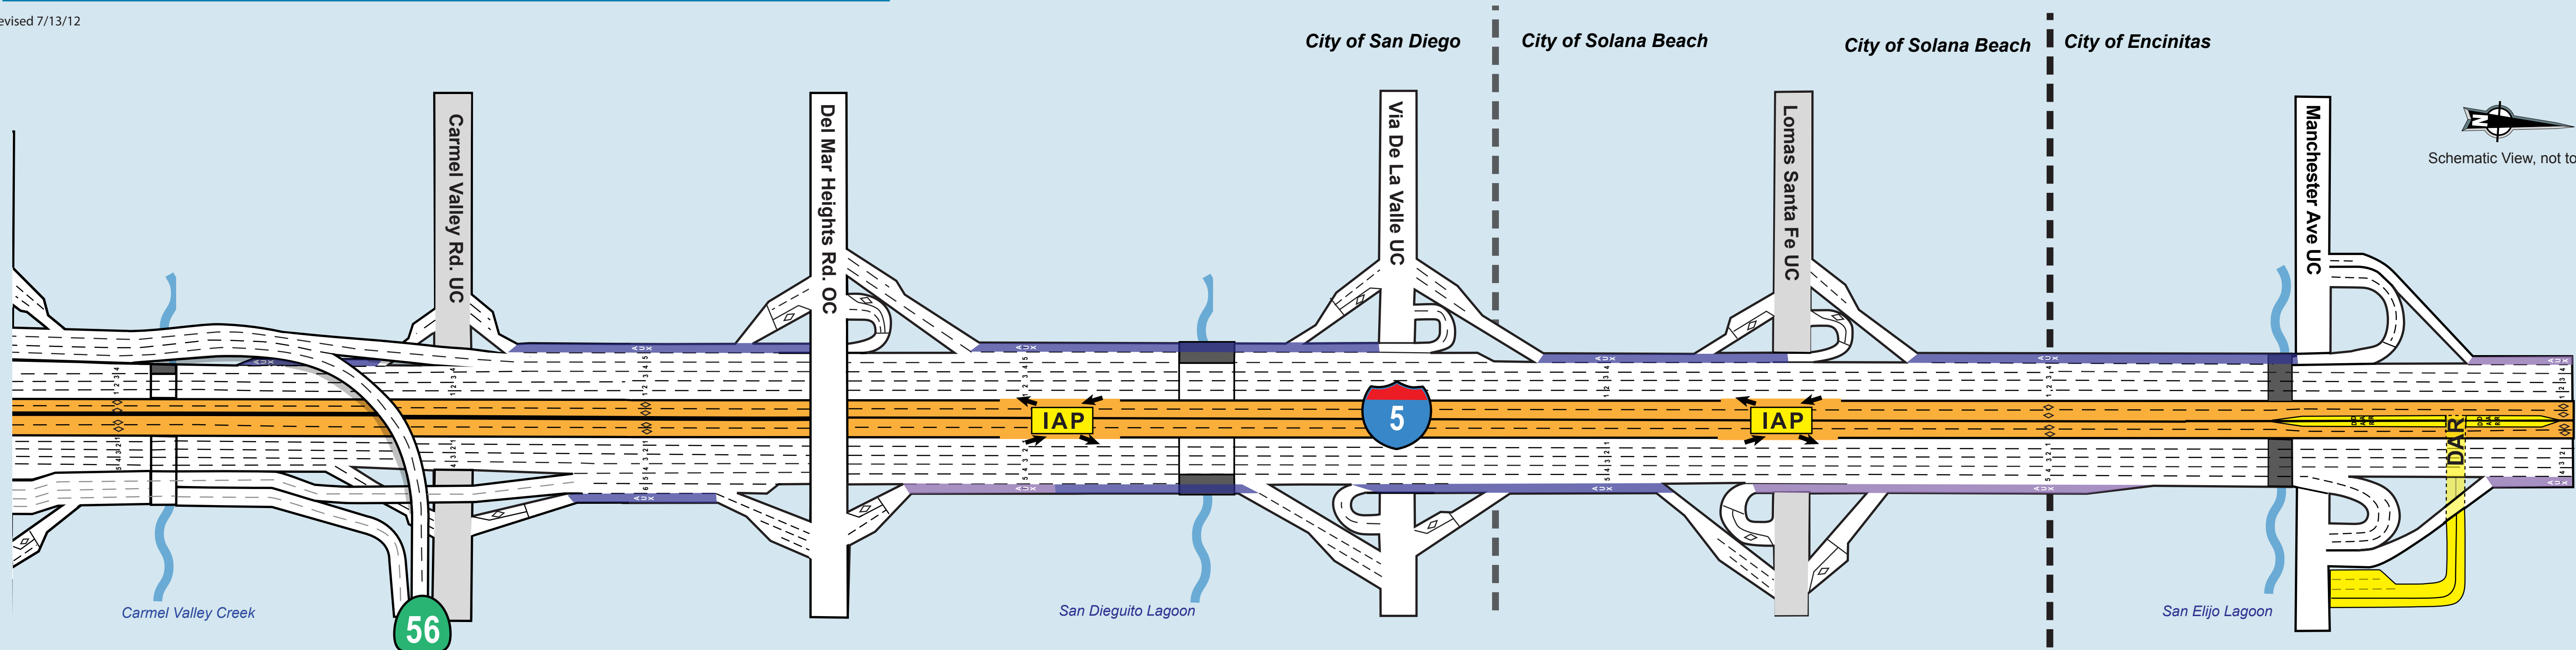

Locally Preferred Alternative (8+4 Buffer) Lane Configuration

DRAFT

LEGEND

Proposed Auxiliary Lanes

Existing Auxiliary Lanes

HOV/Managed Lanes

DAR

Direct Access Ramps

IAP

Intermediate Access Points
(At Grade Entry/Exit HOV Lanes)

UC

Undercrossing


OC

Overcrossing

Streets not directly impacted

Jurisdictional Boundaries

Structures over Waterways

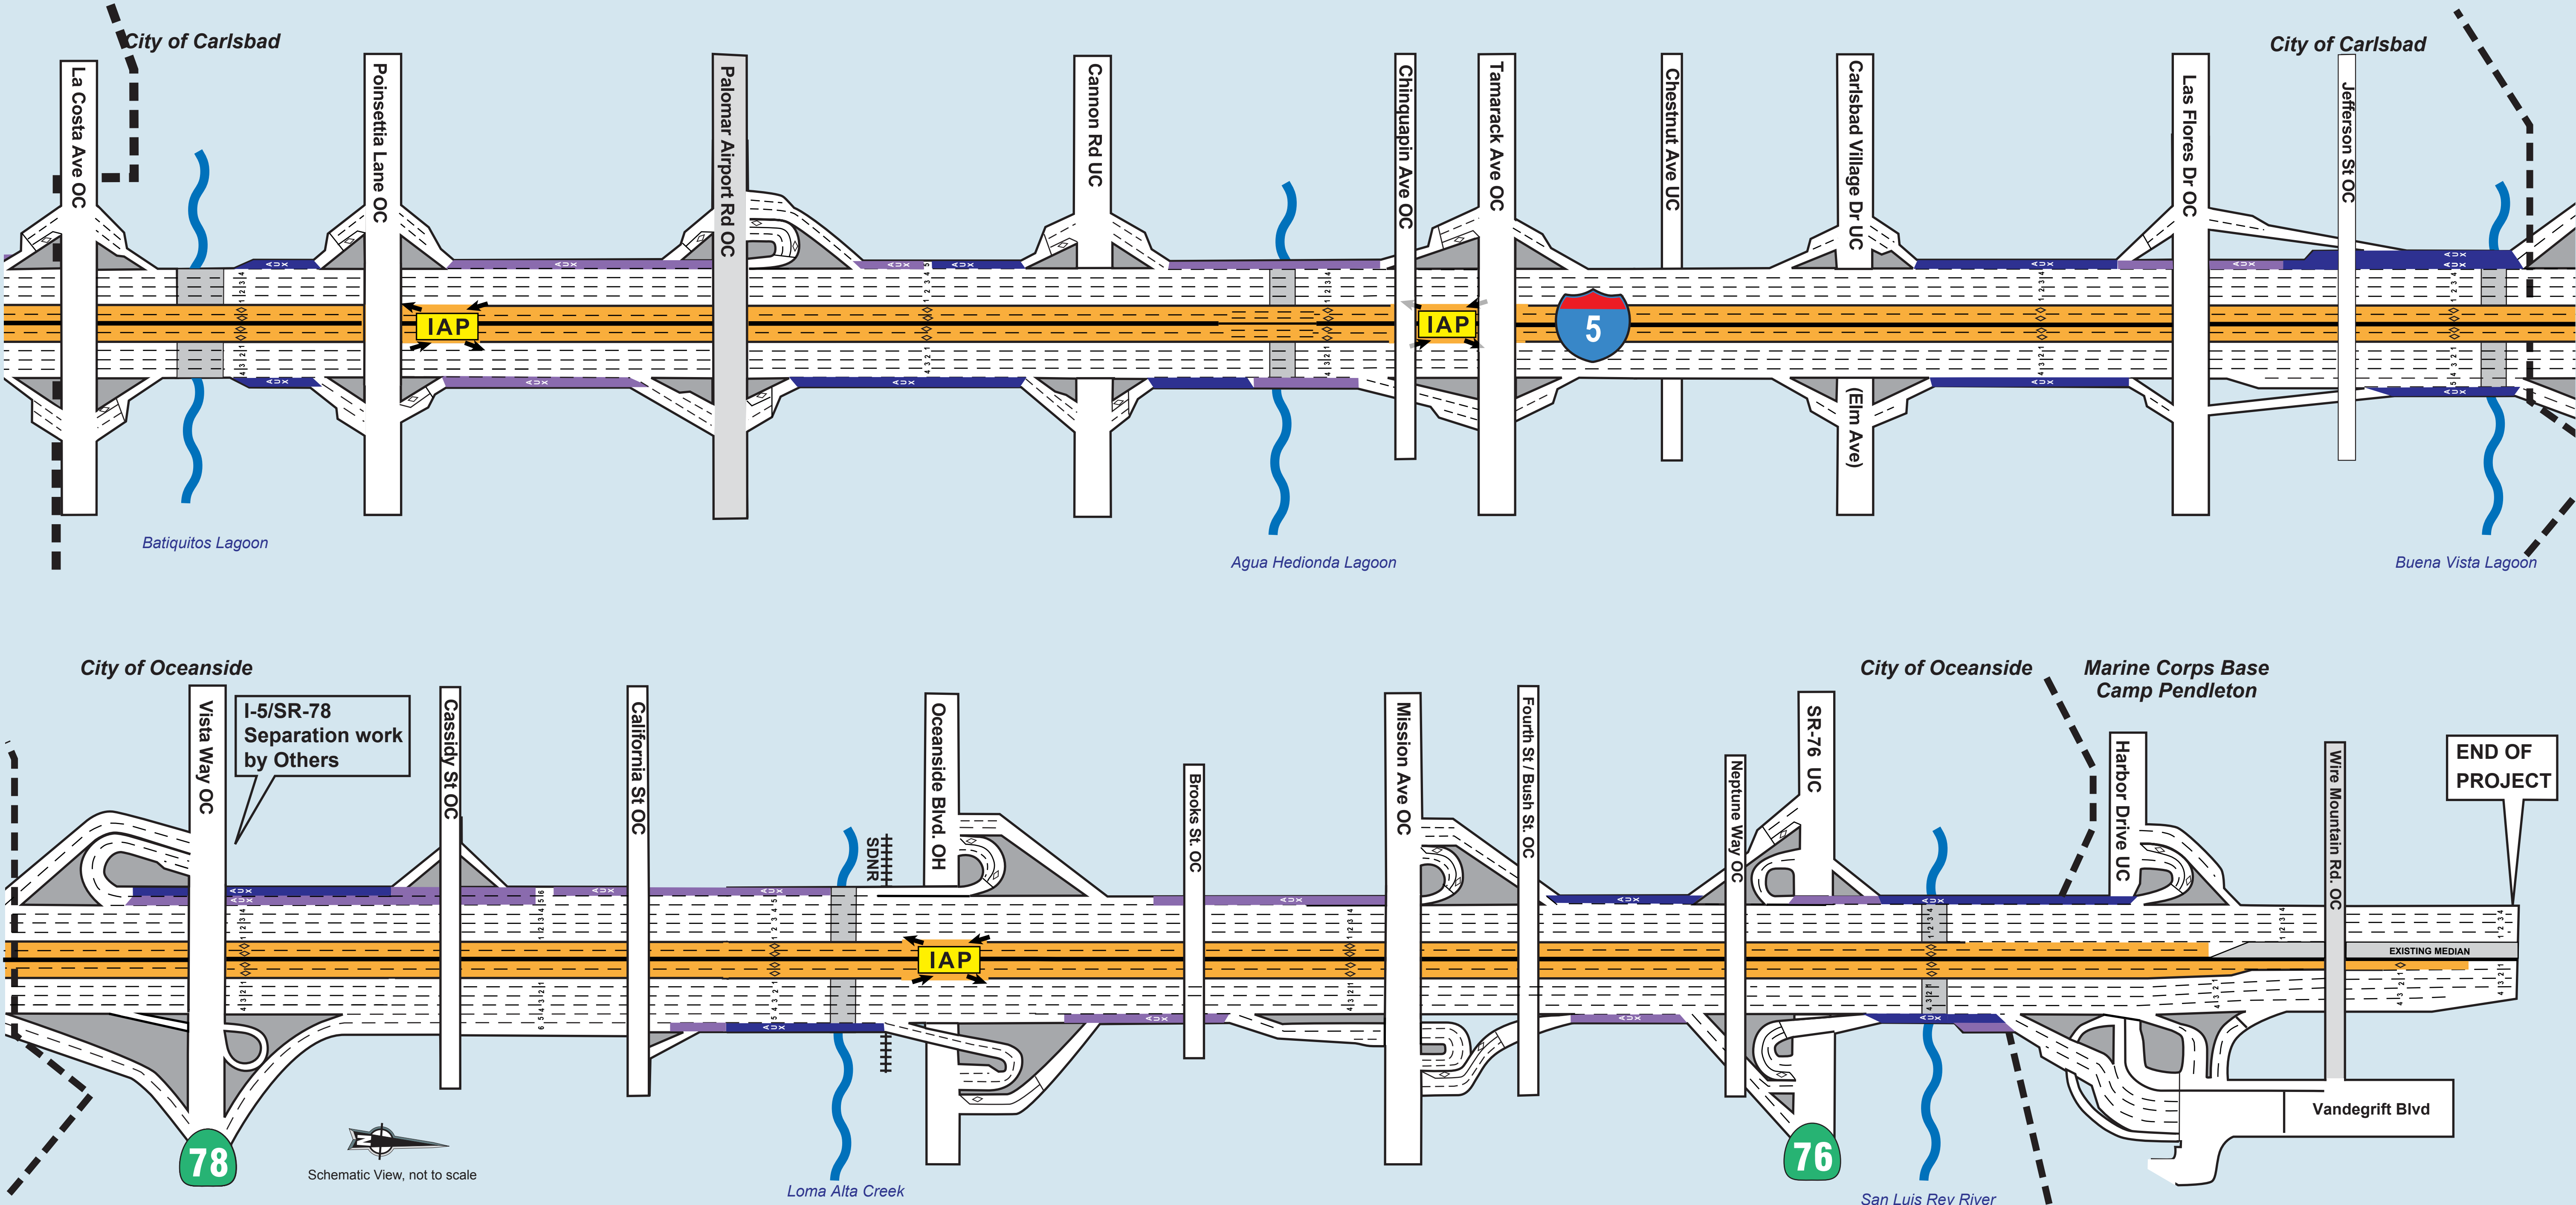

Locally Preferred Alternative (8+4 Buffer) Lane Configuration

DRAFT

