


Connector Heights

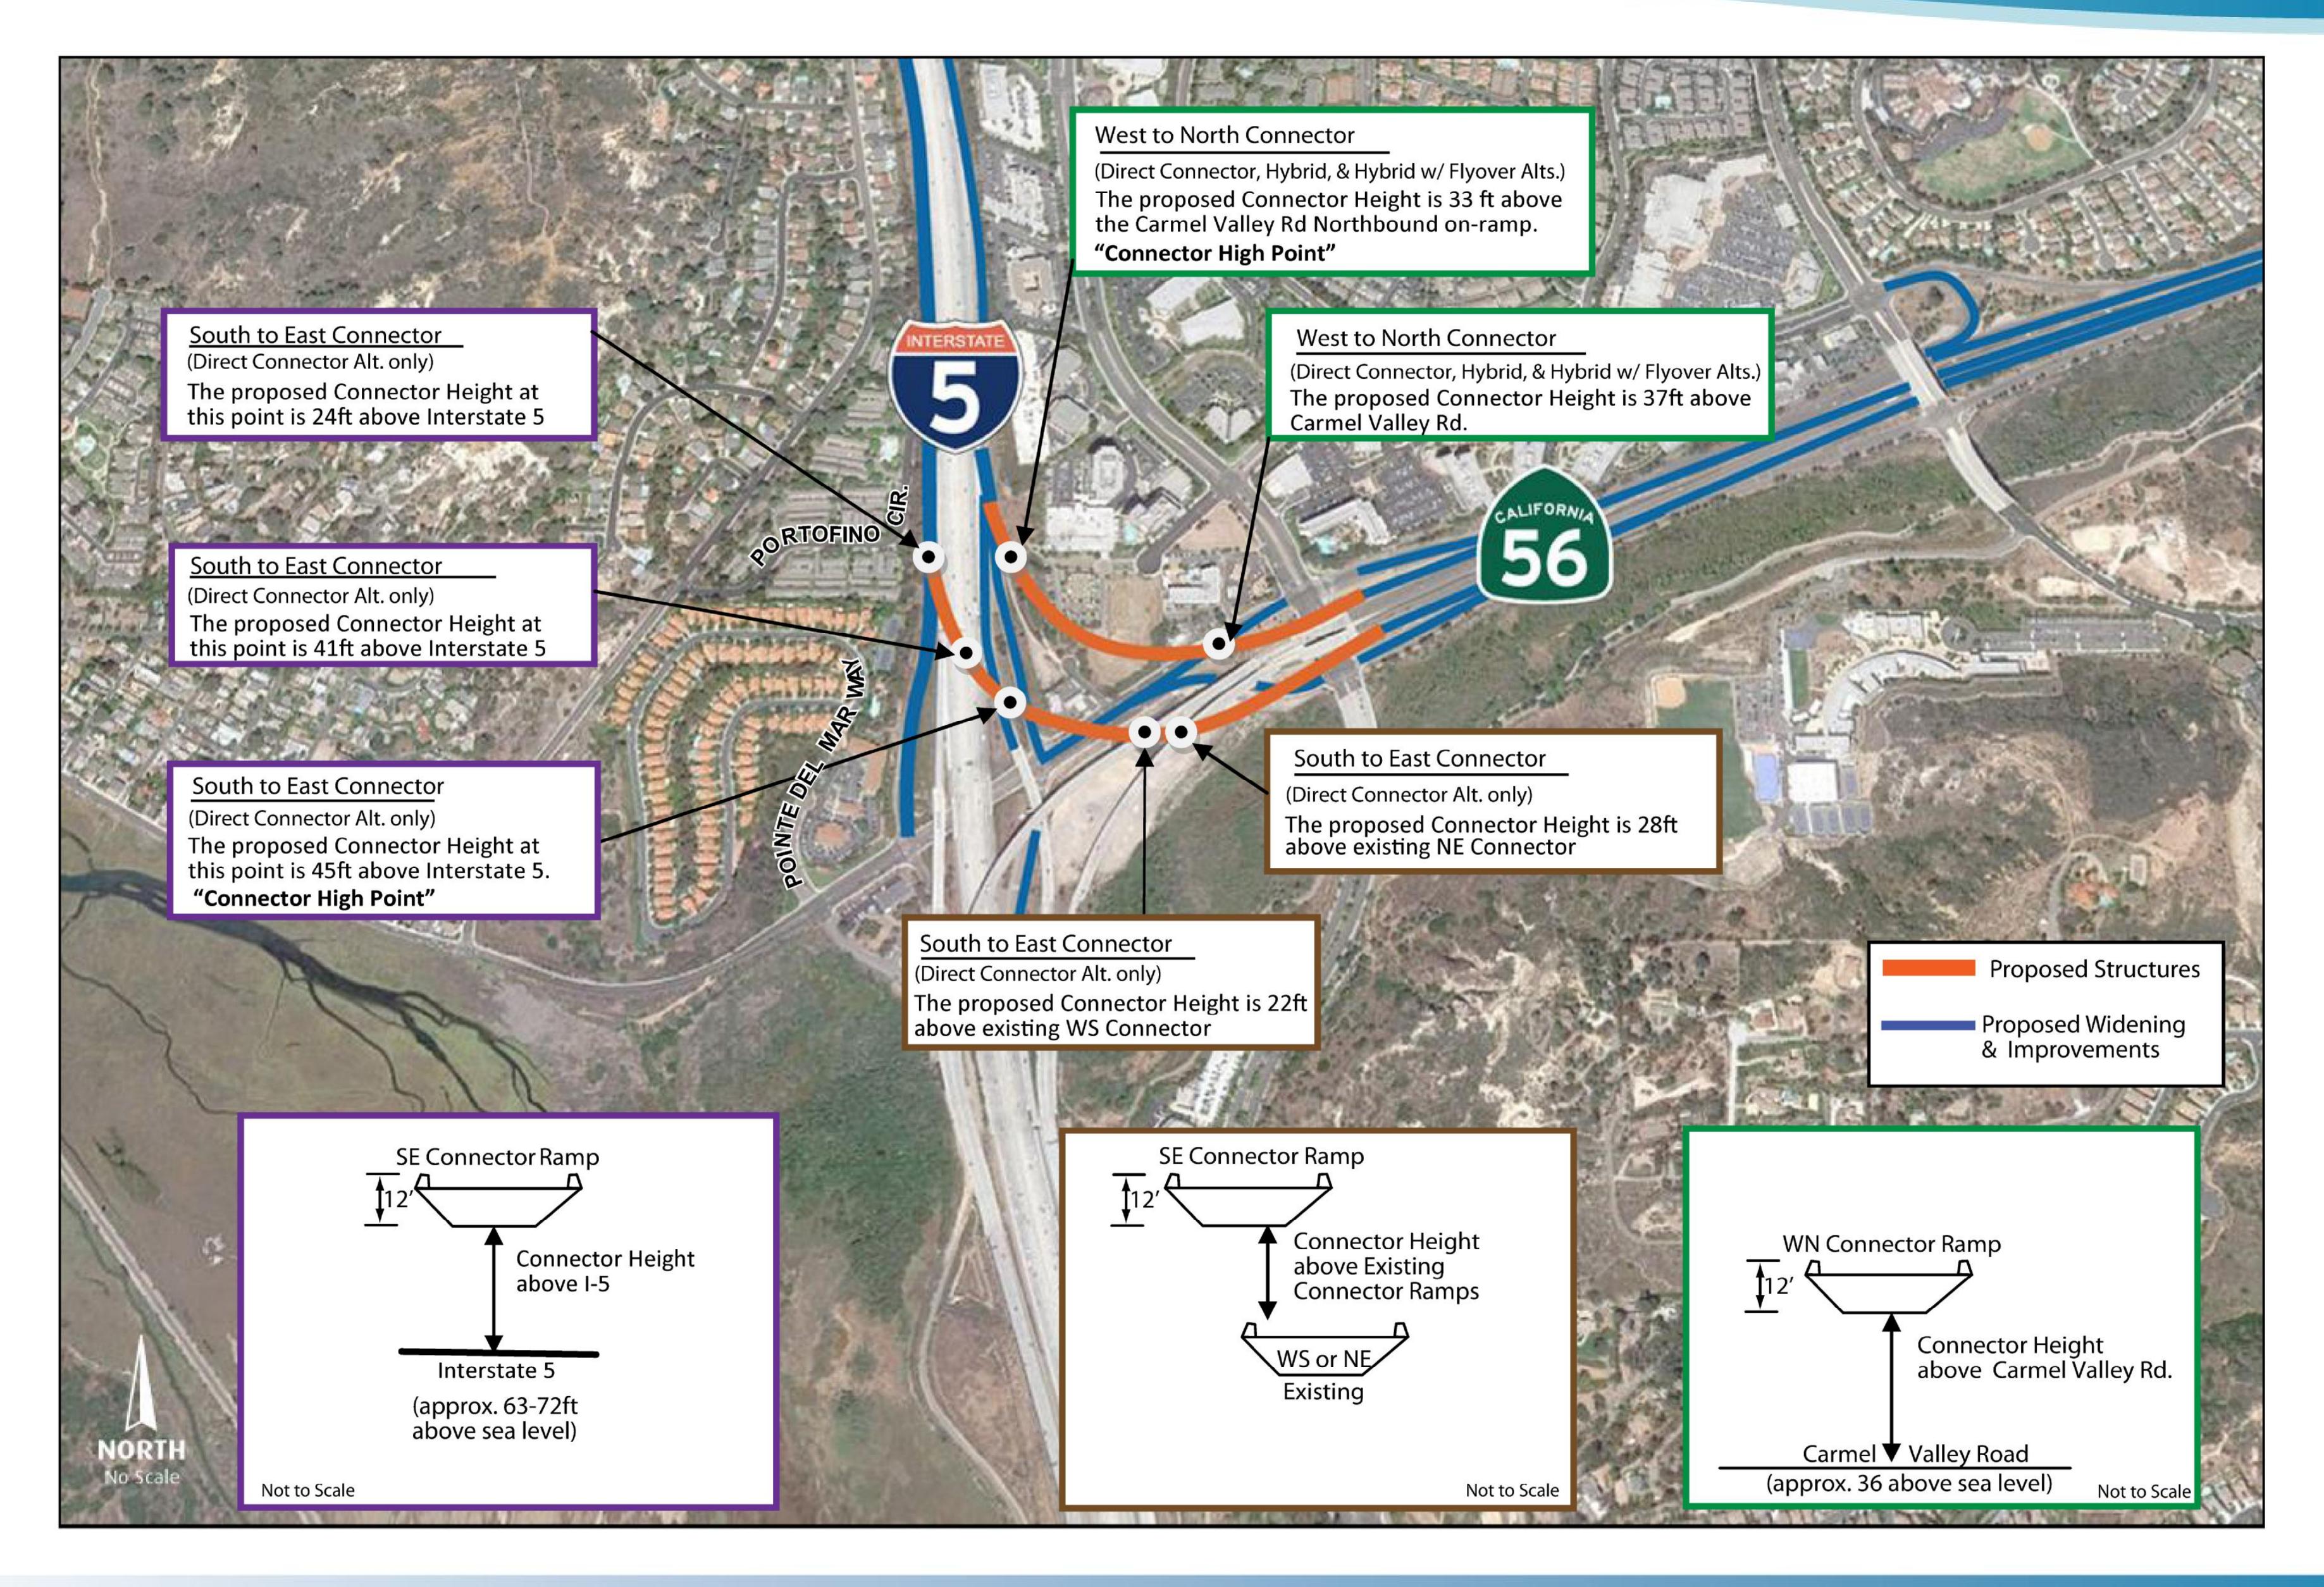











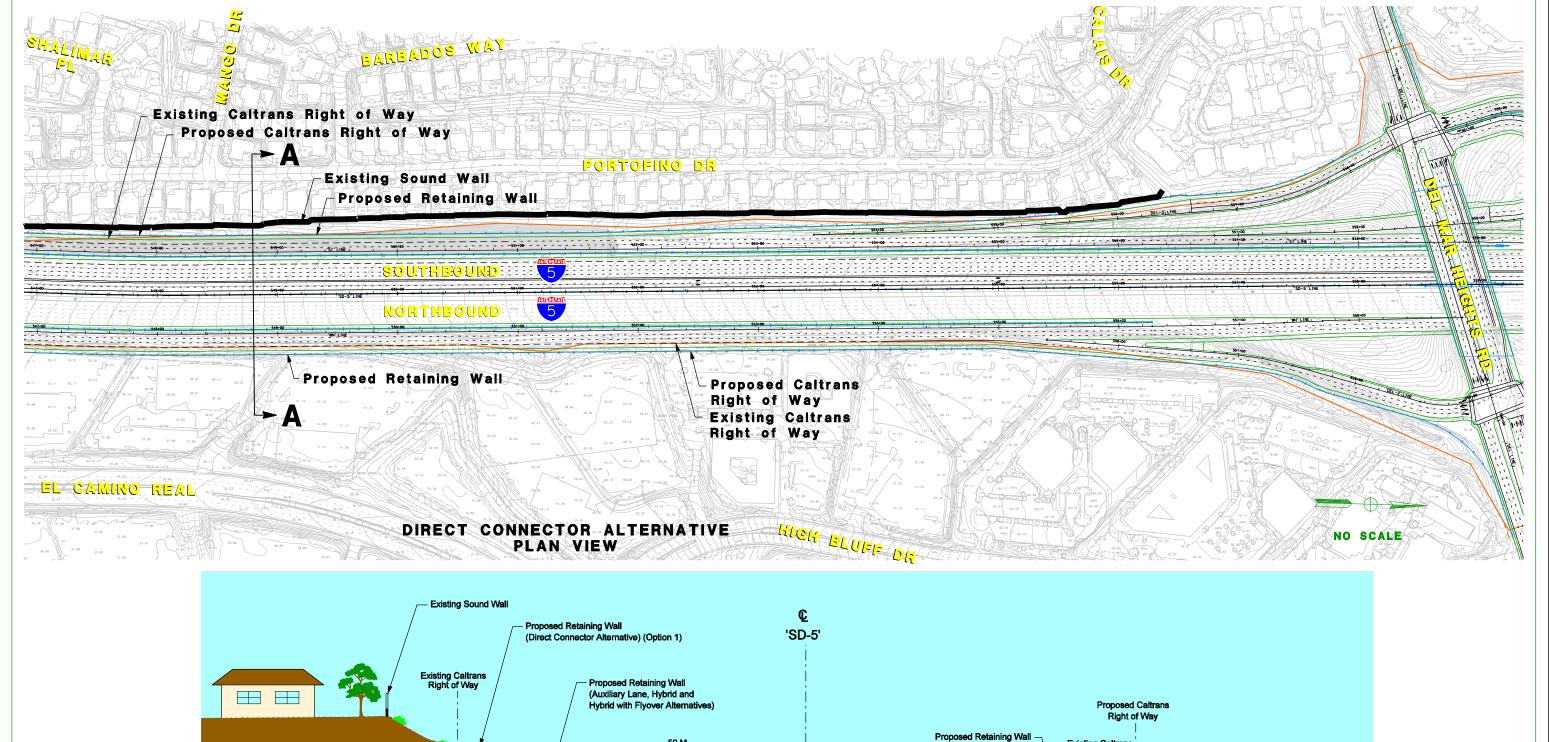

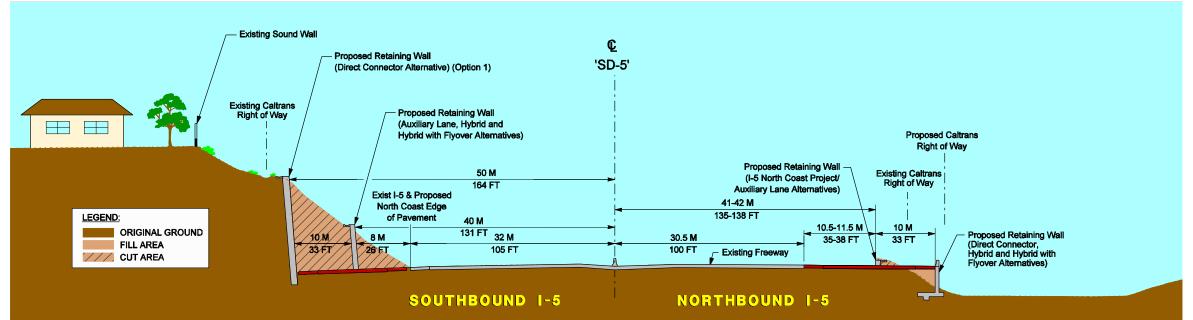



SD-5 TYPICAL SECTION STA 546+00 TO 550+60 A - A NO SCALE



I-5 / SR-56 INTERCHANGE PROJECT

CROSS SECTION COMPARISON