

DRAFT

LEGEND

EXISTING RIGHT OF WAY






PROPOSED RIGHT OF WAY

PARCEL BOUNDARY LINES

RETAINING WALL OPTION 1

RETAINING WALL OPTION 2

EXISTING SOUND WALL LAYOUT LINE

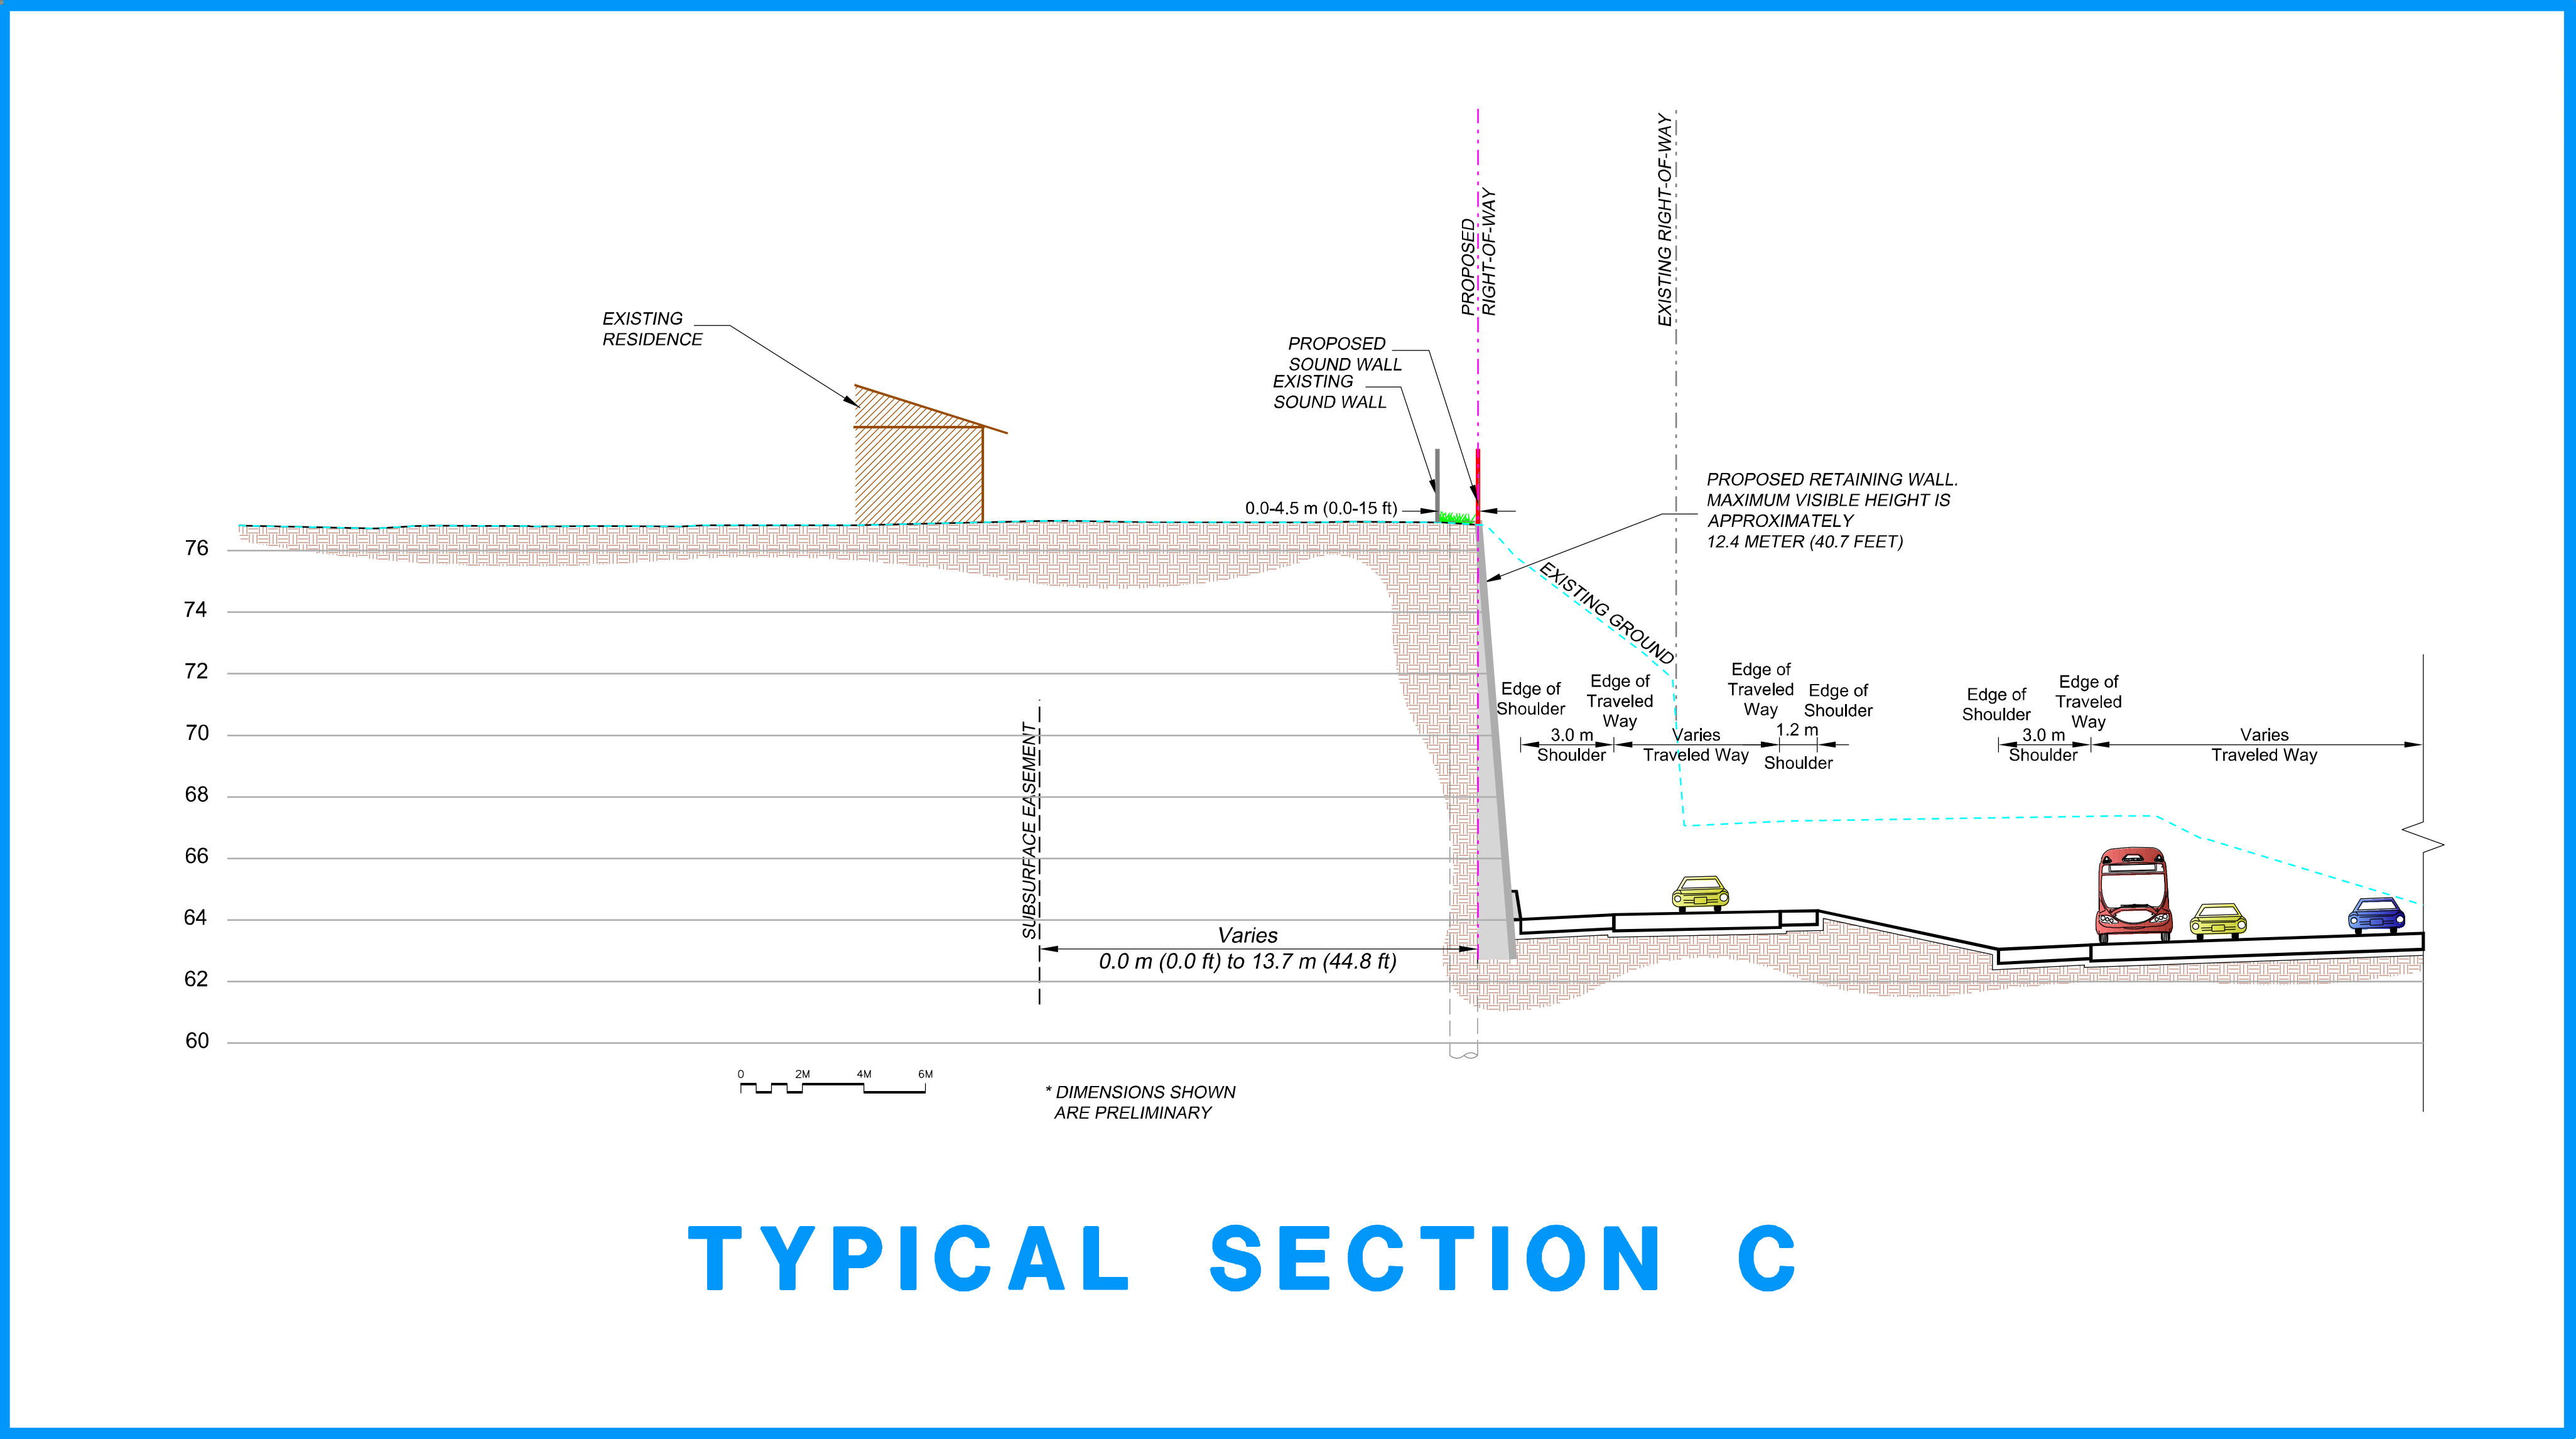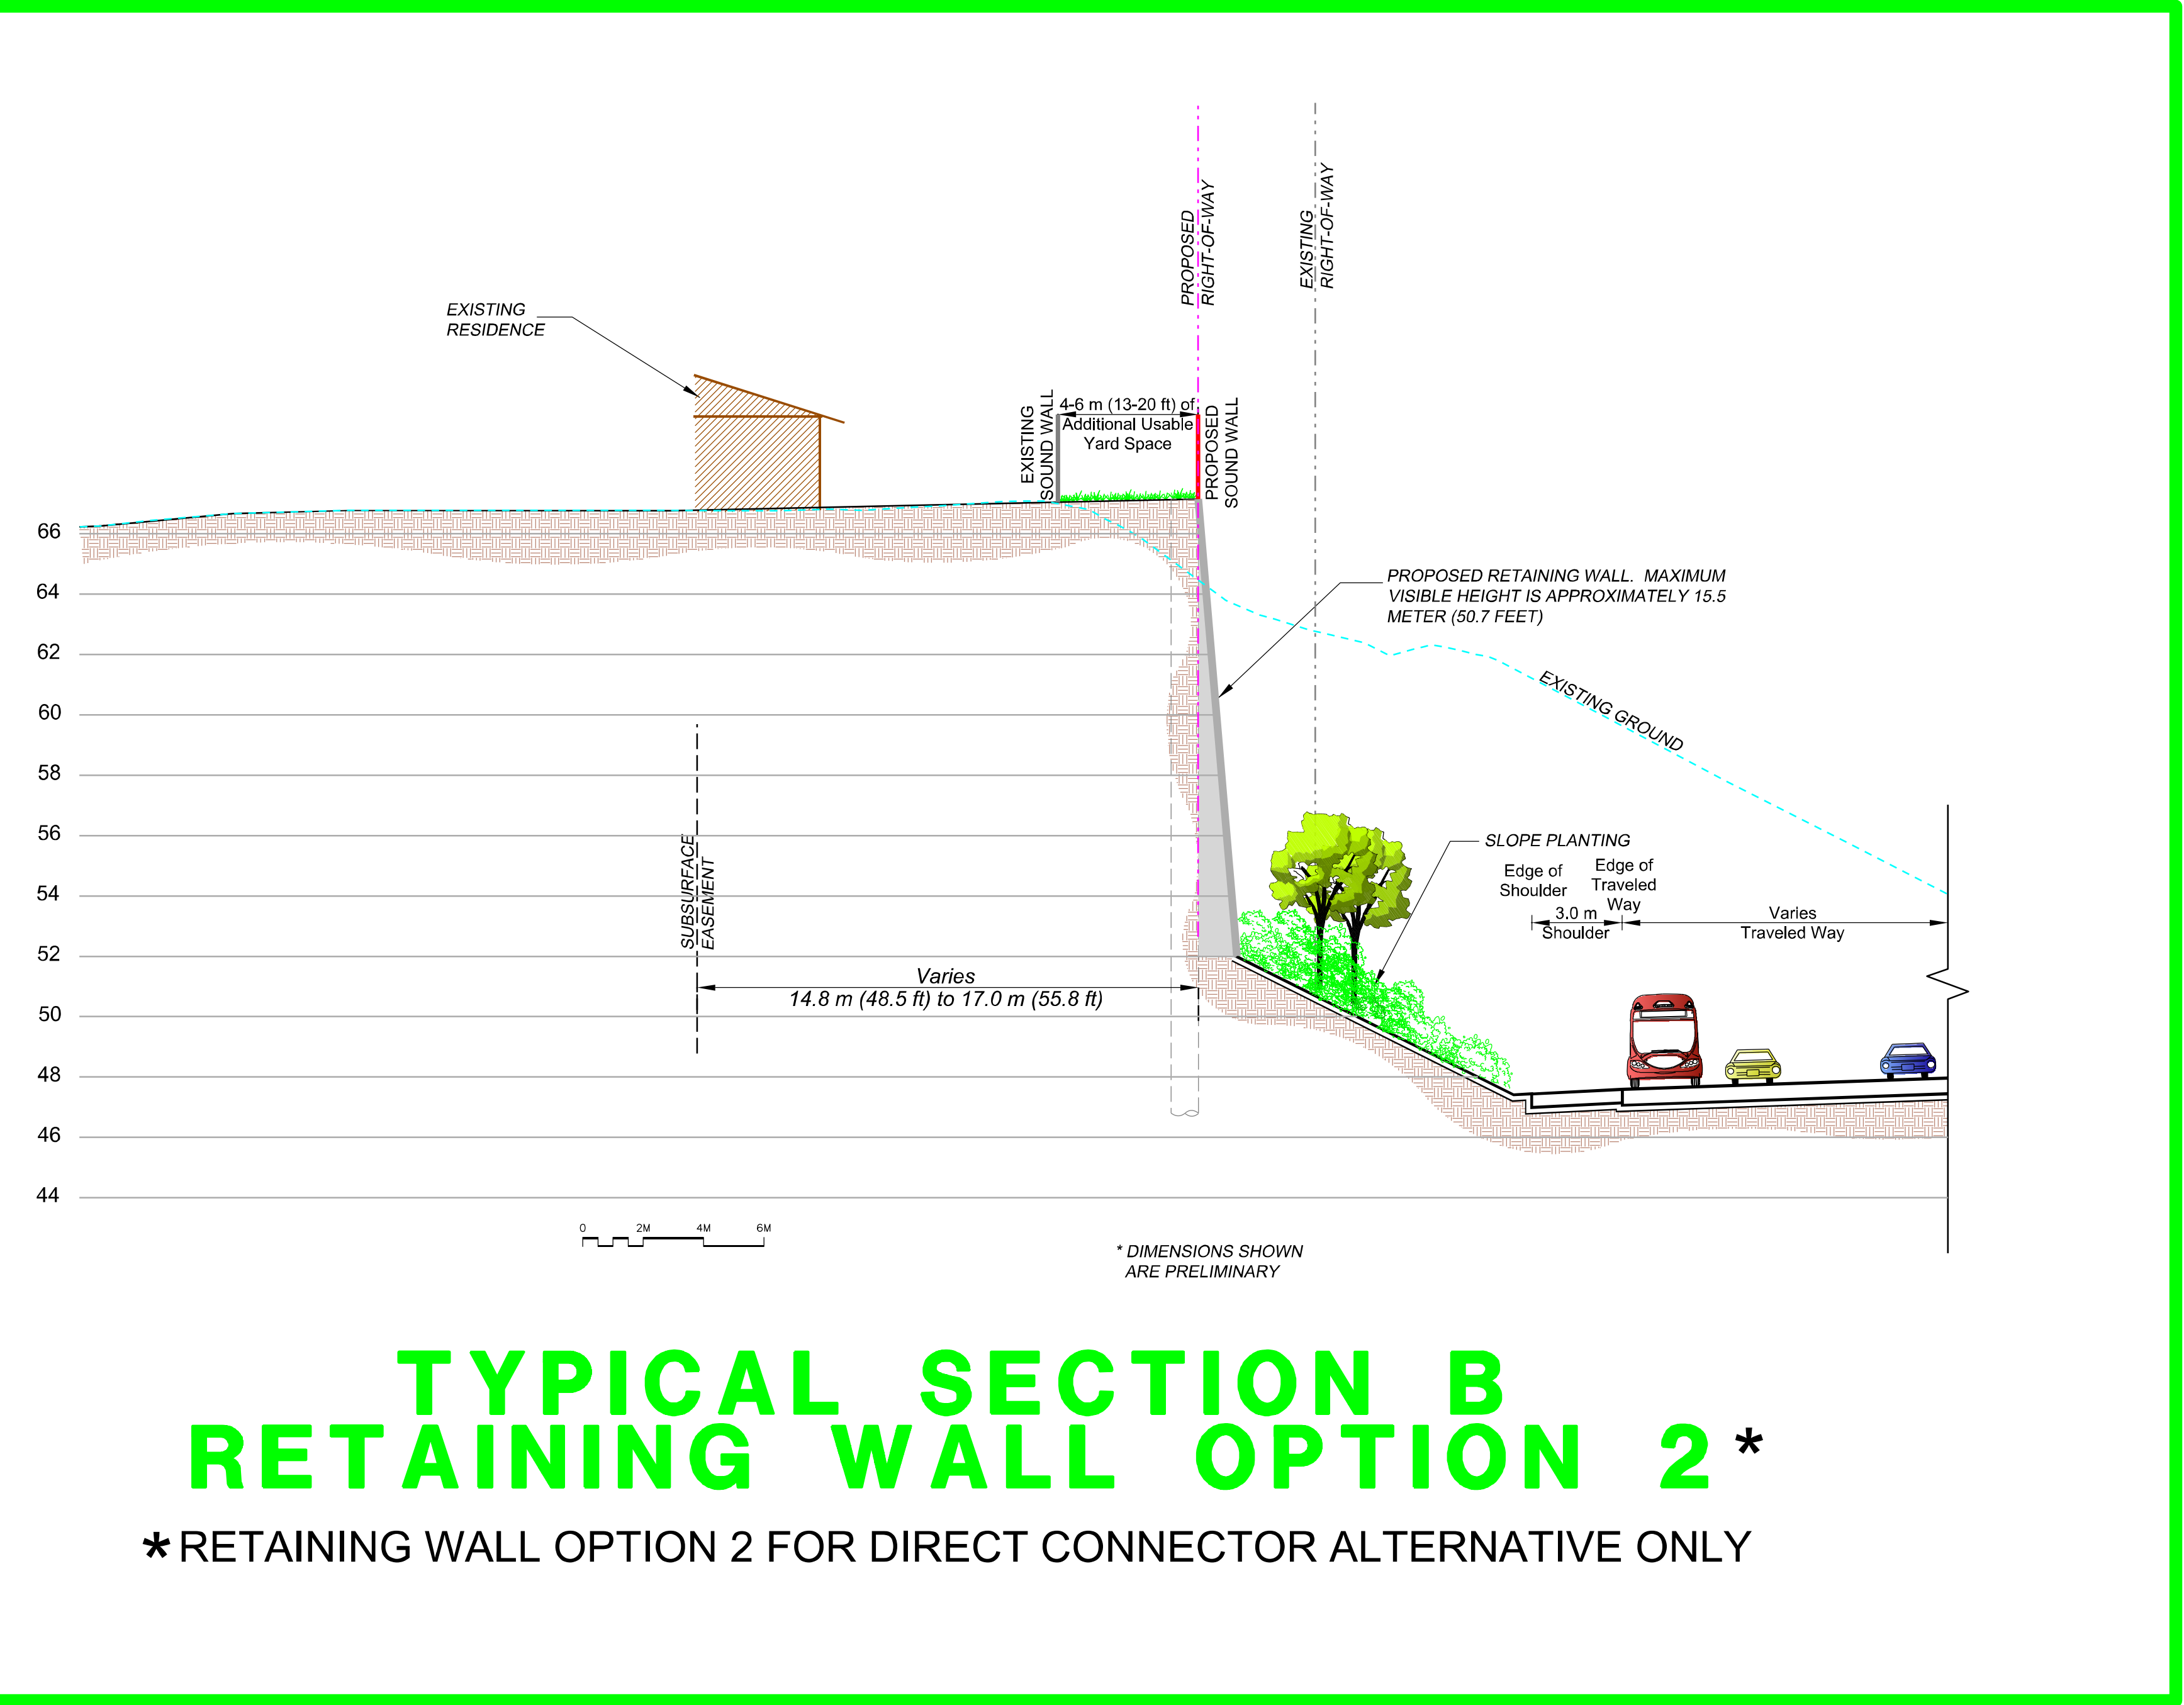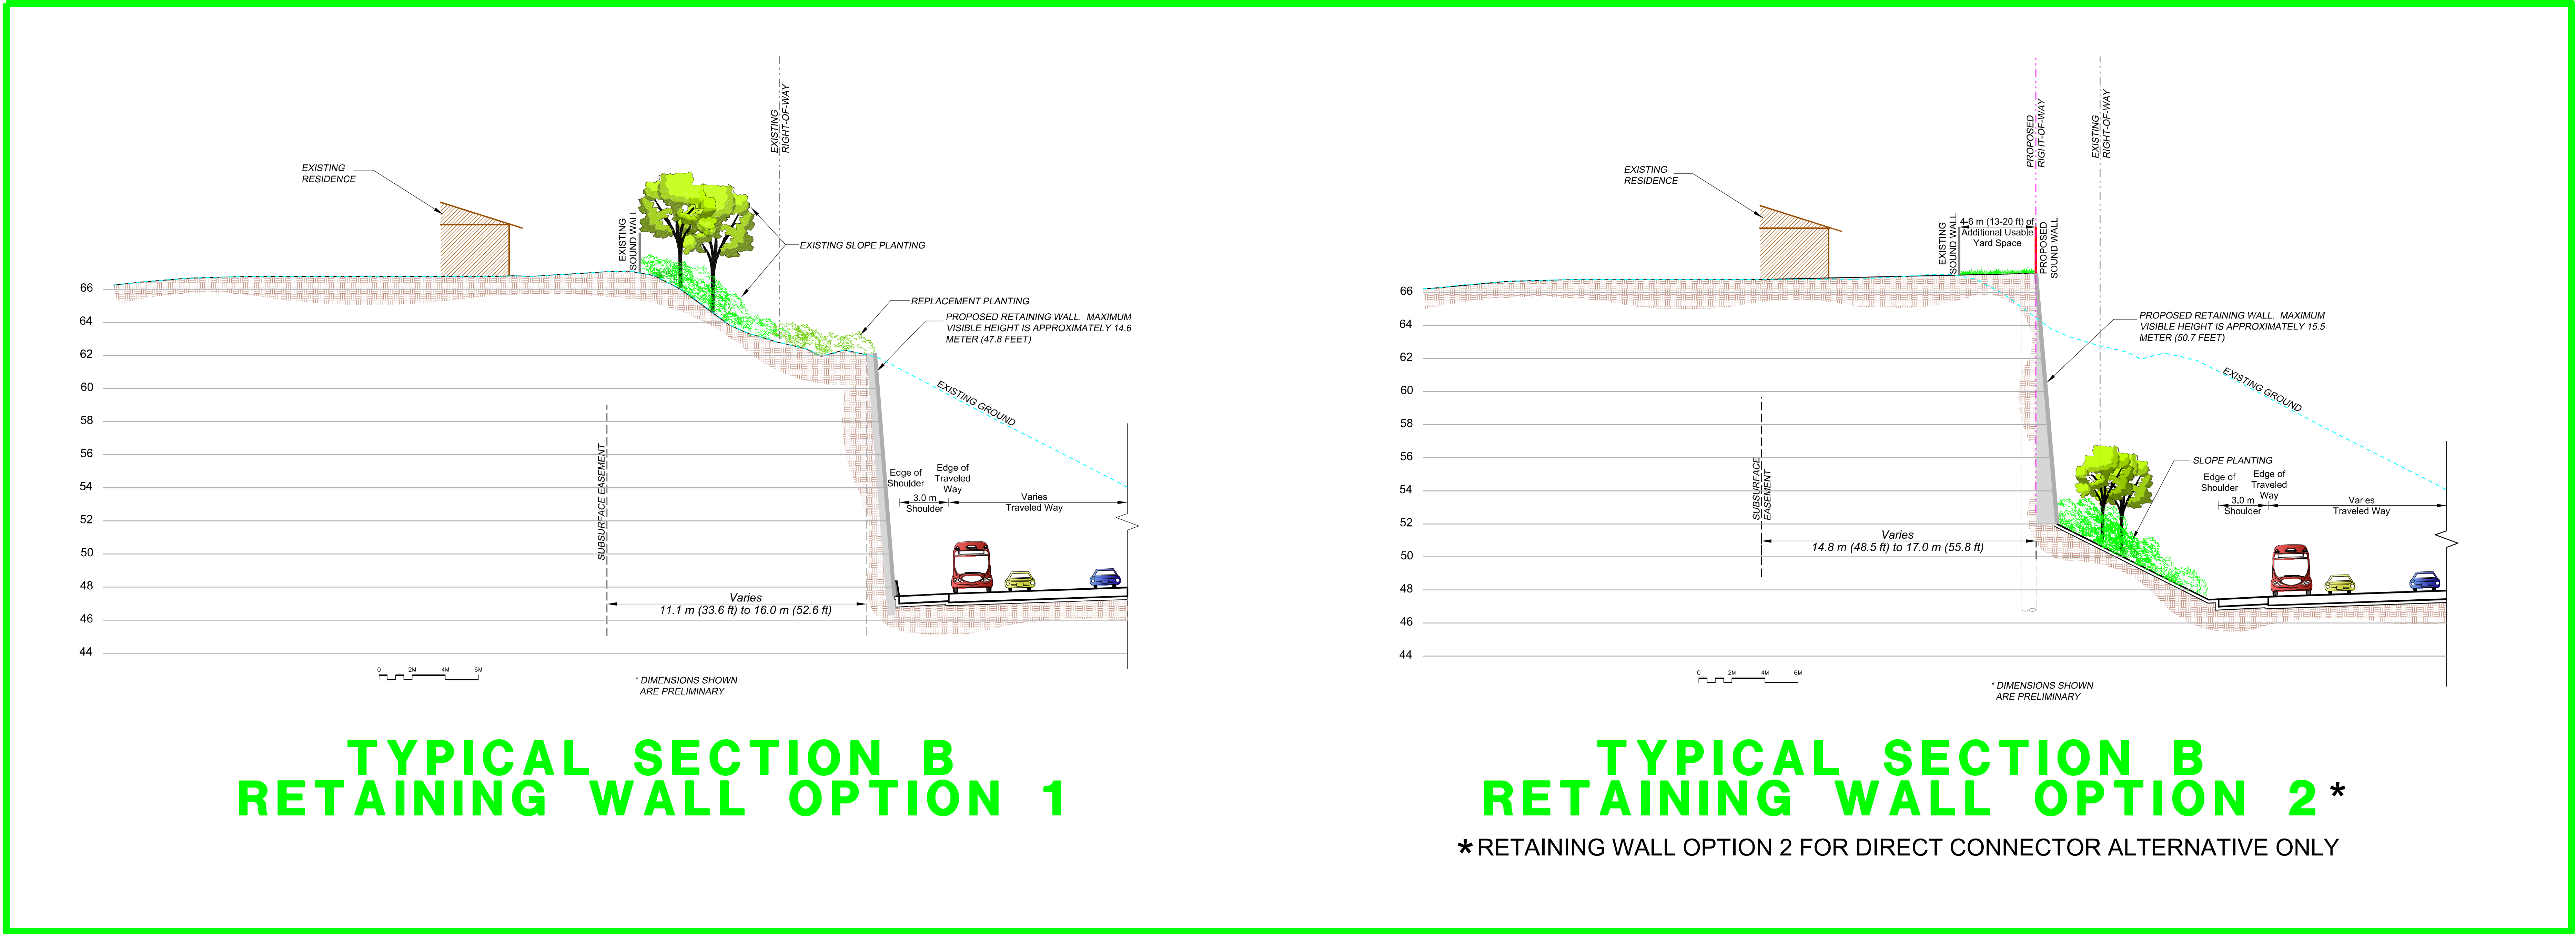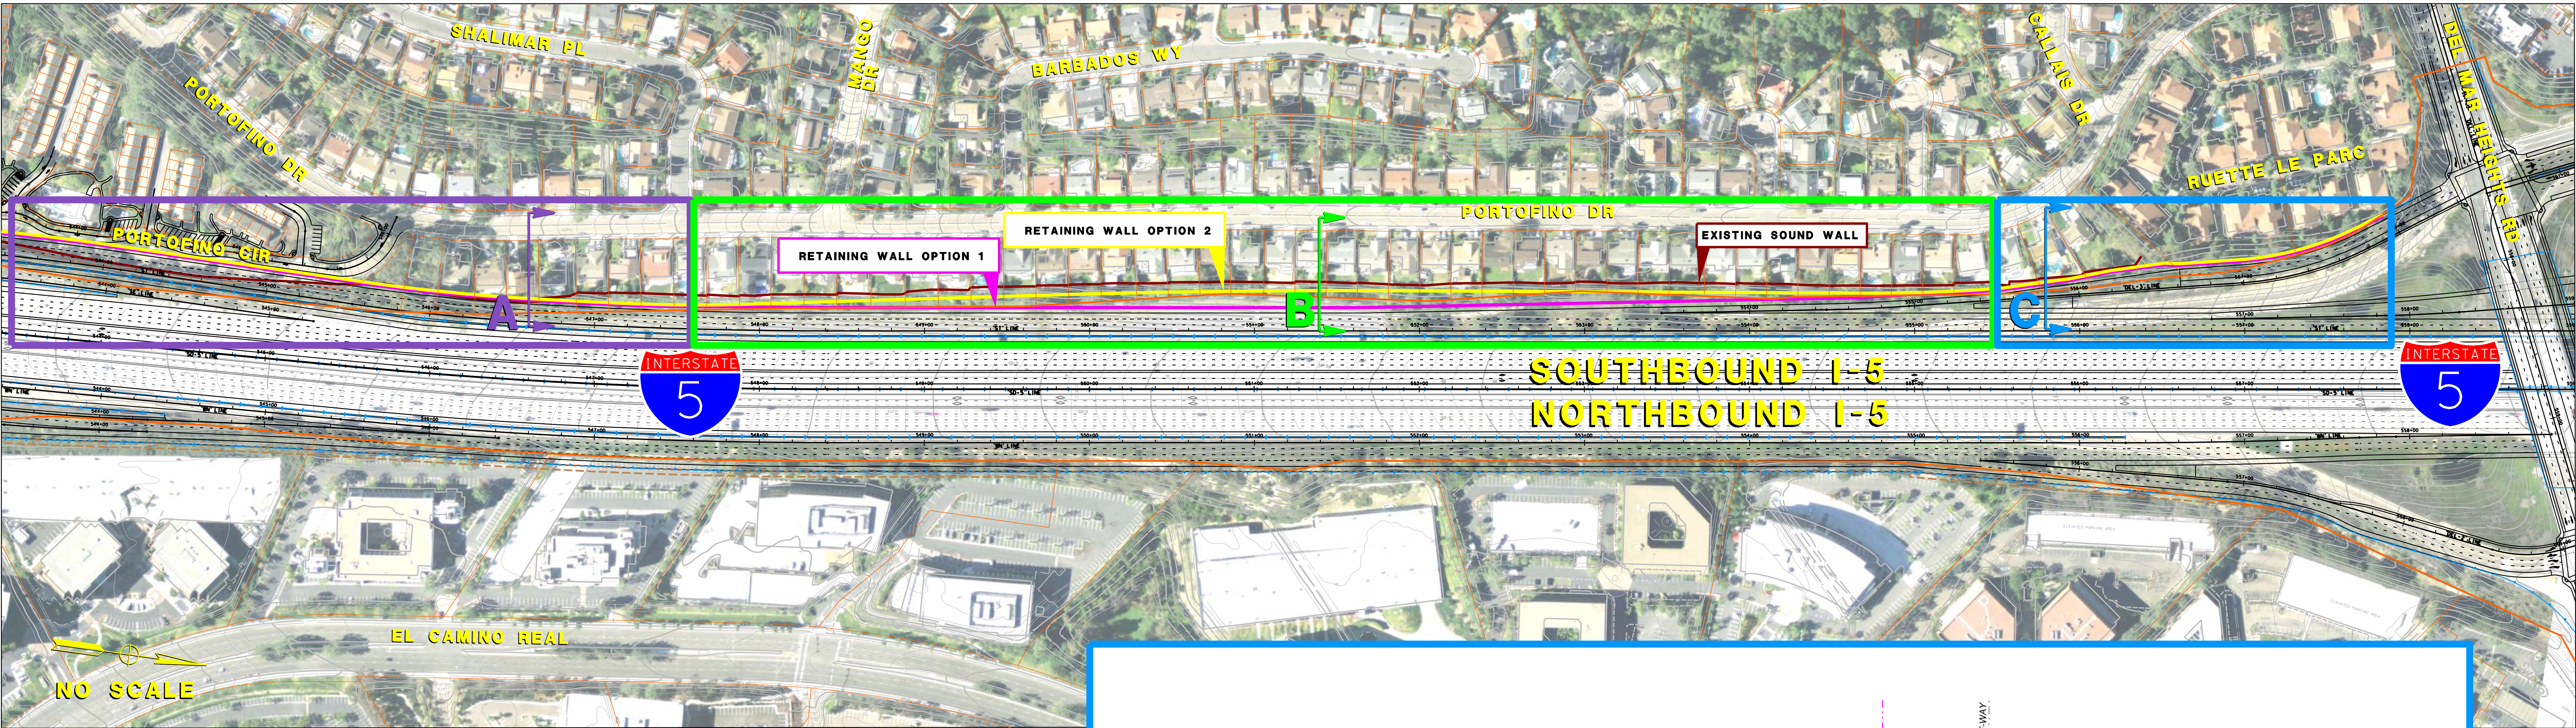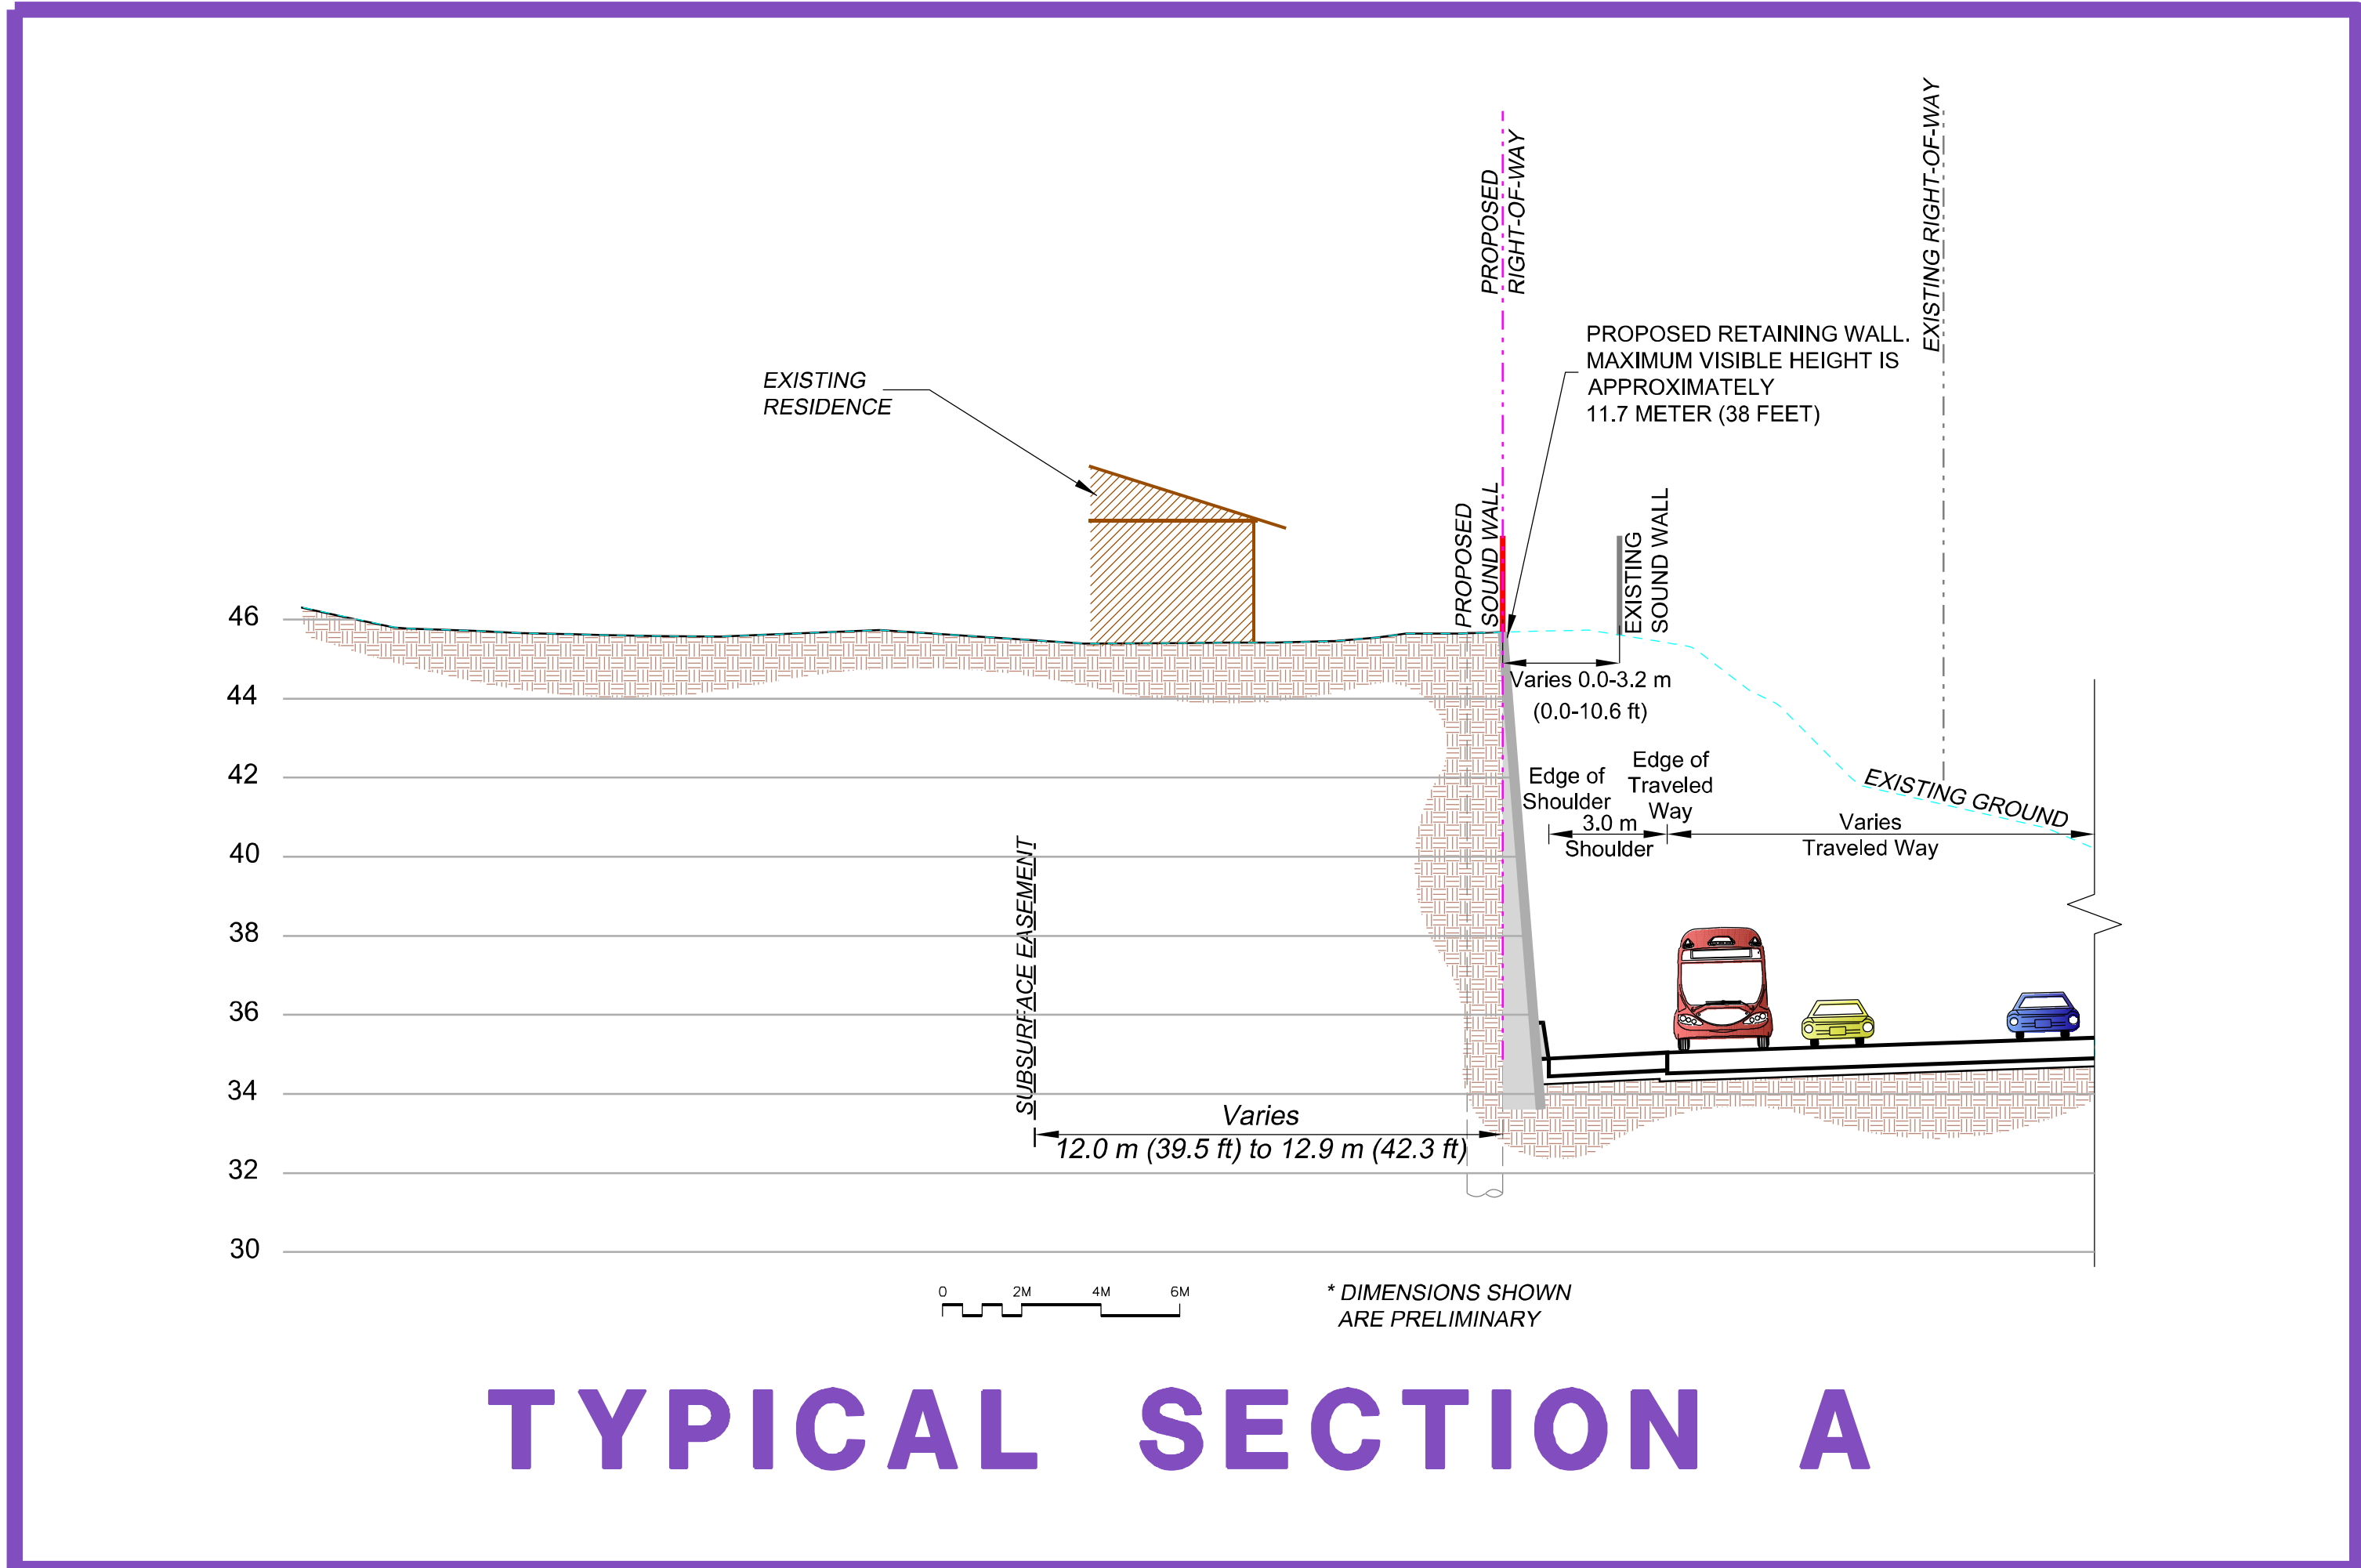

PORTOFINO DRIVE
RETAINING WALL
OPTIONS

DIRECT CONNECTOR ALTERNATIVE