
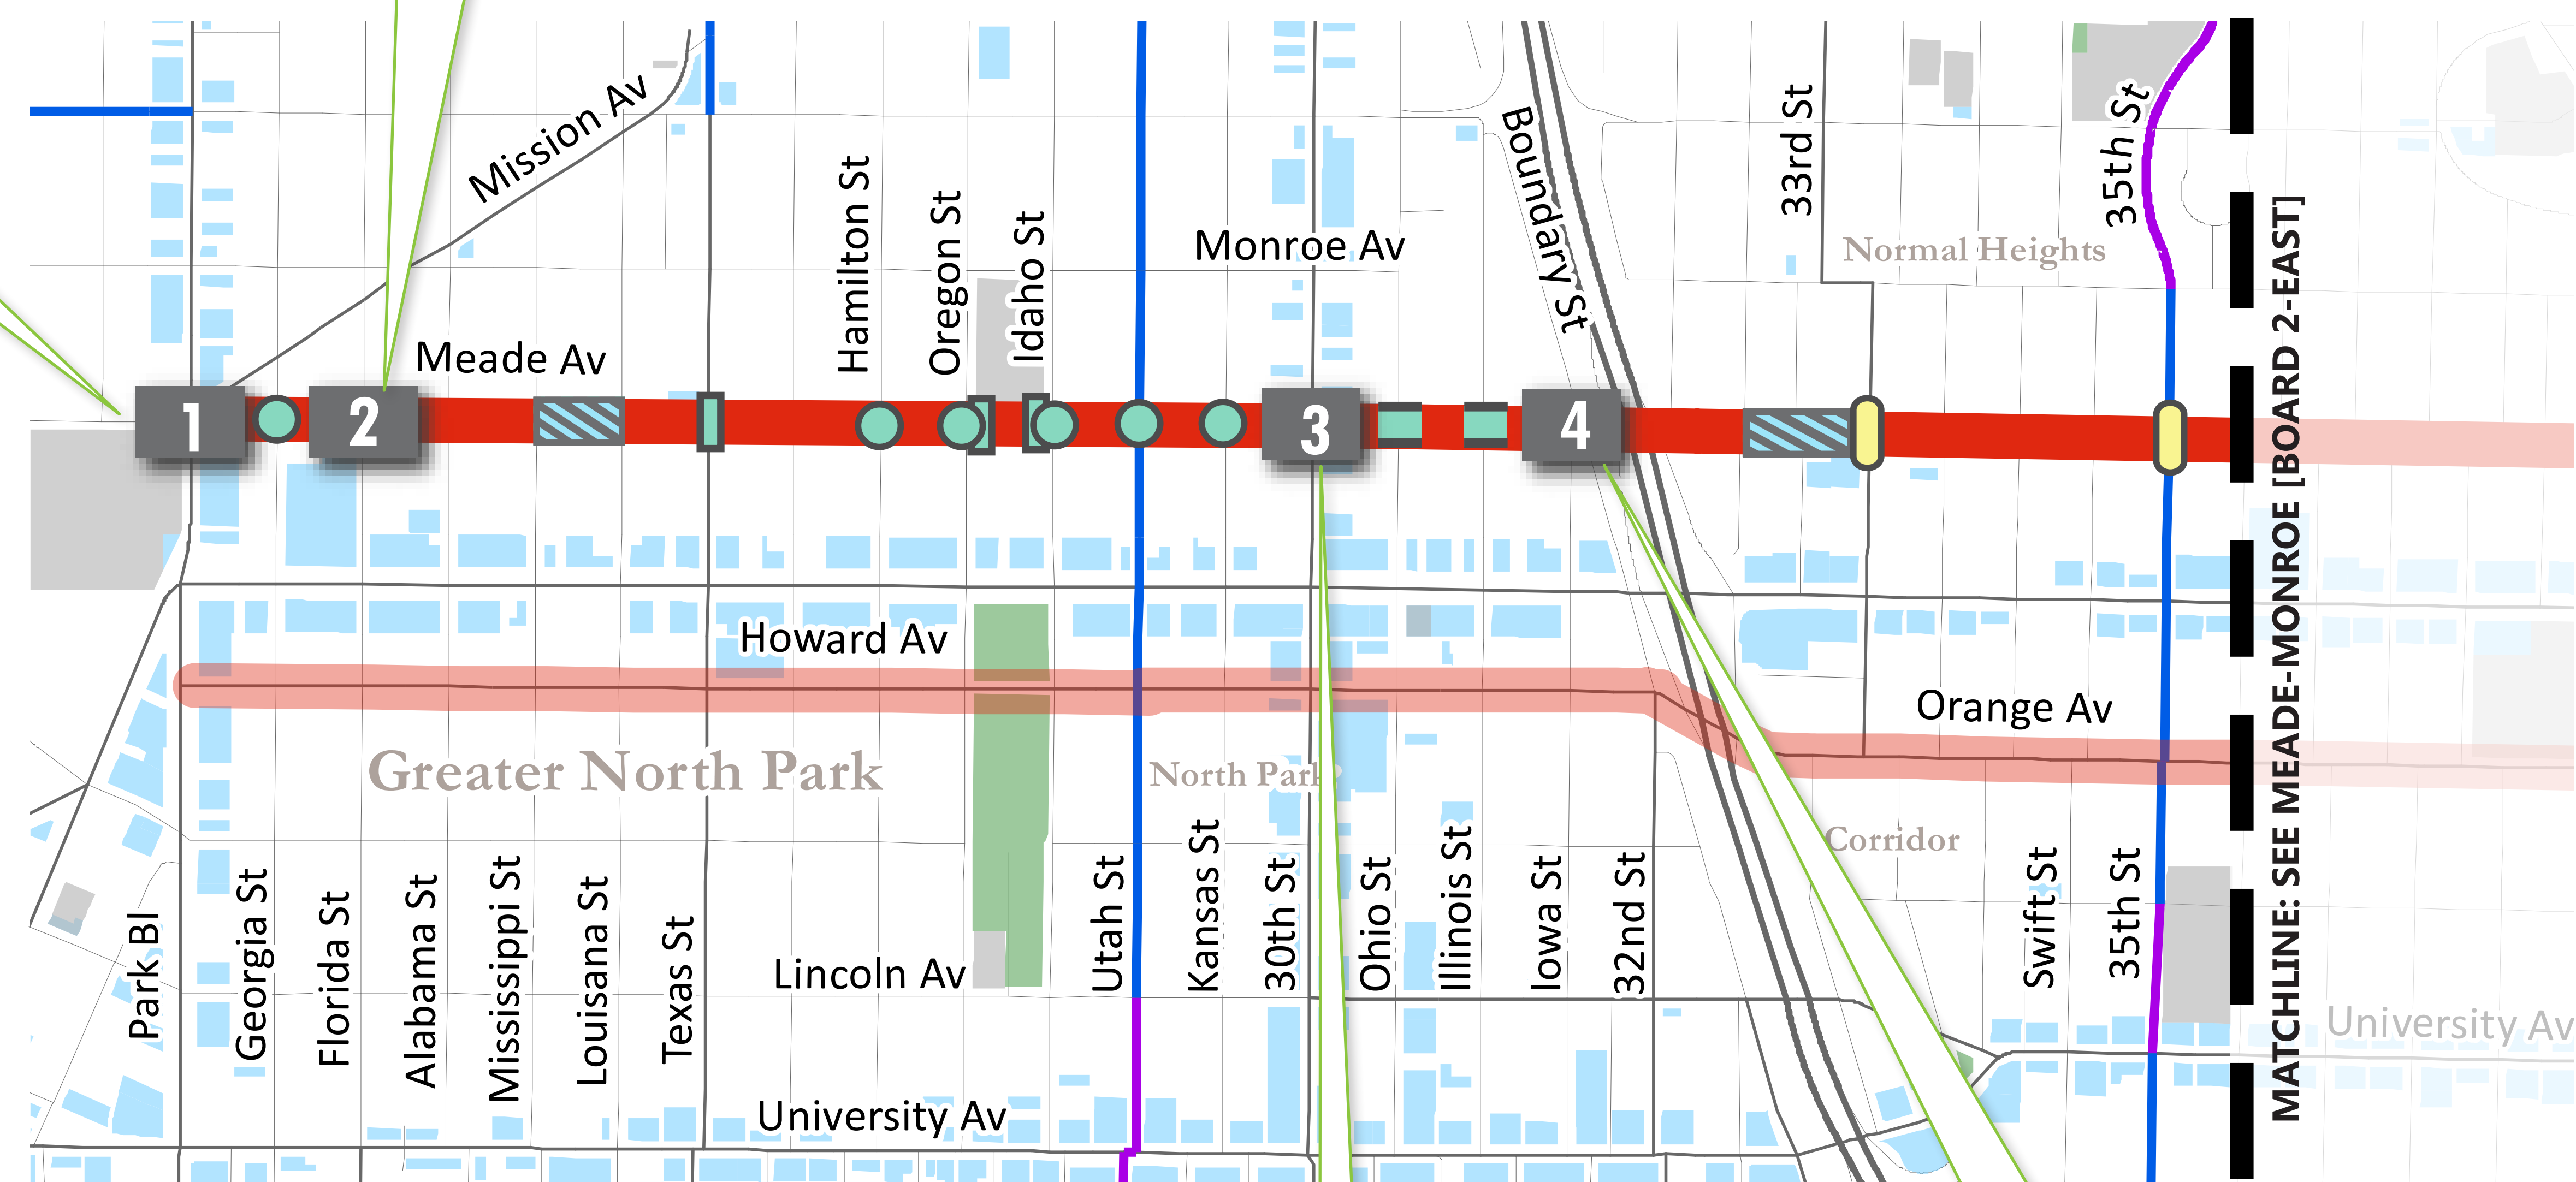
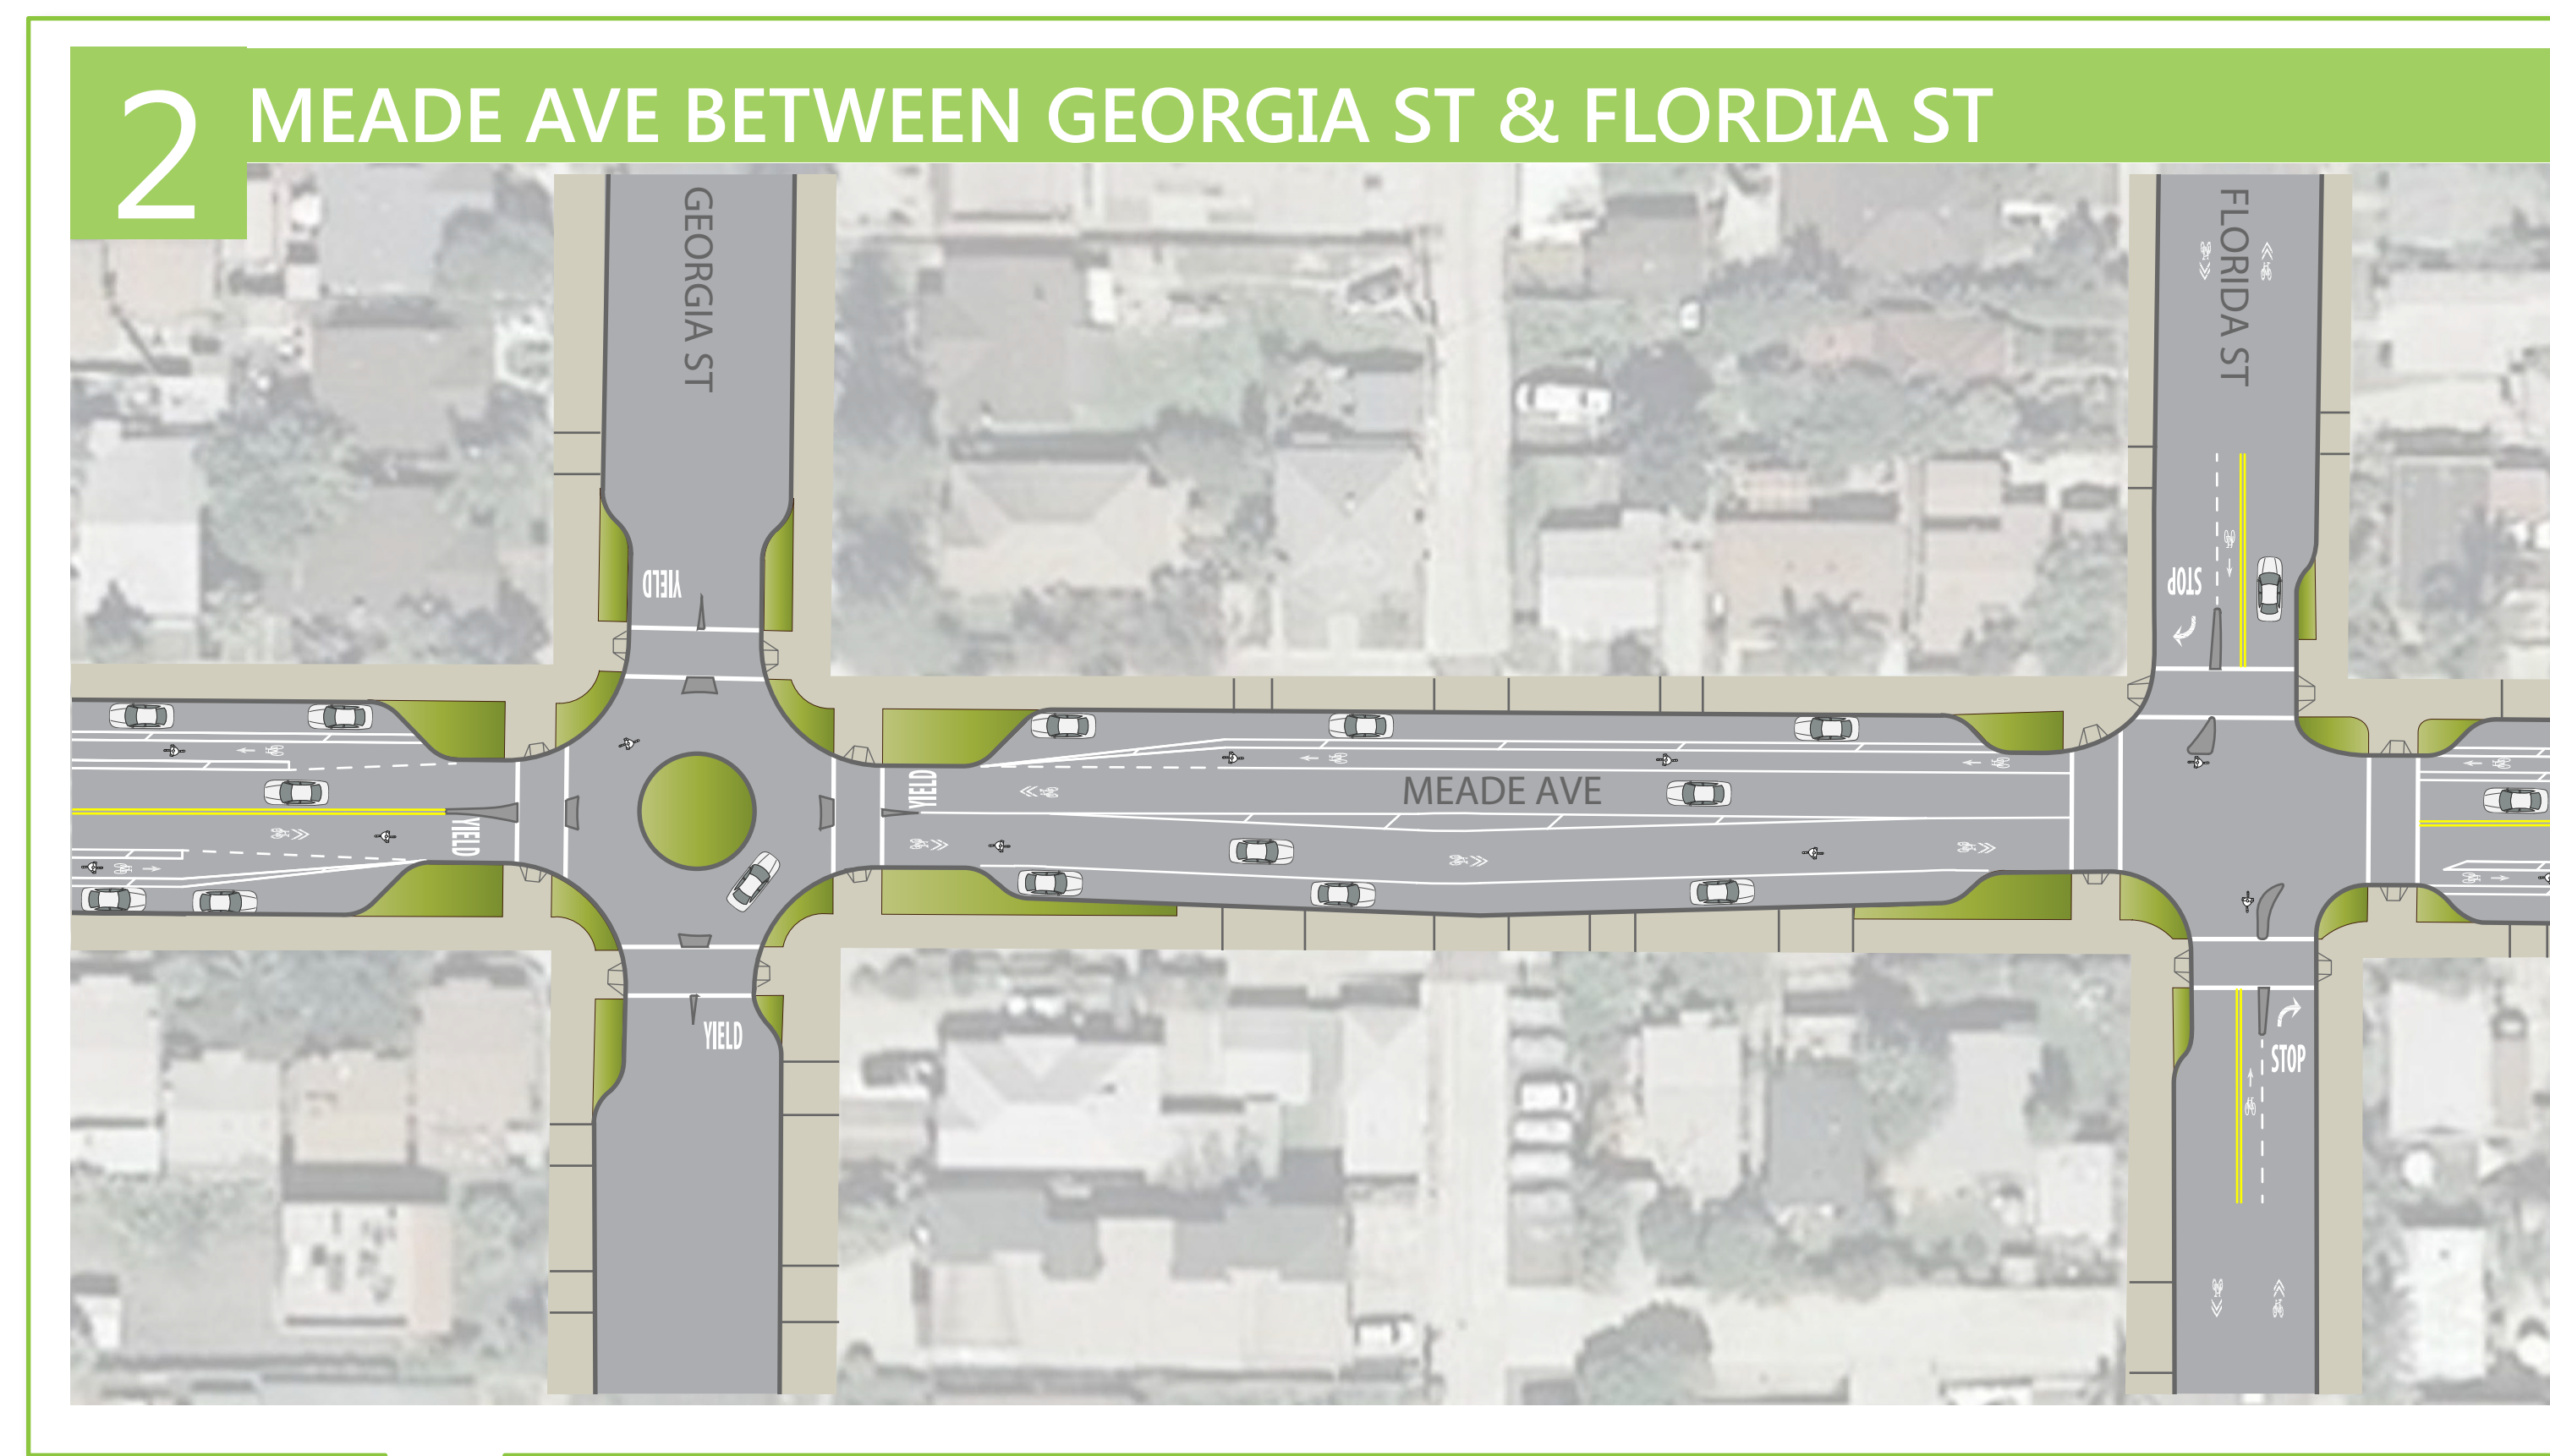




# NORTH PARK - MID-CITY REGIONAL BIKE CORRIDORS

## NORTH CORRIDOR | MEADE-MONROE [BOARD 1 - WEST]

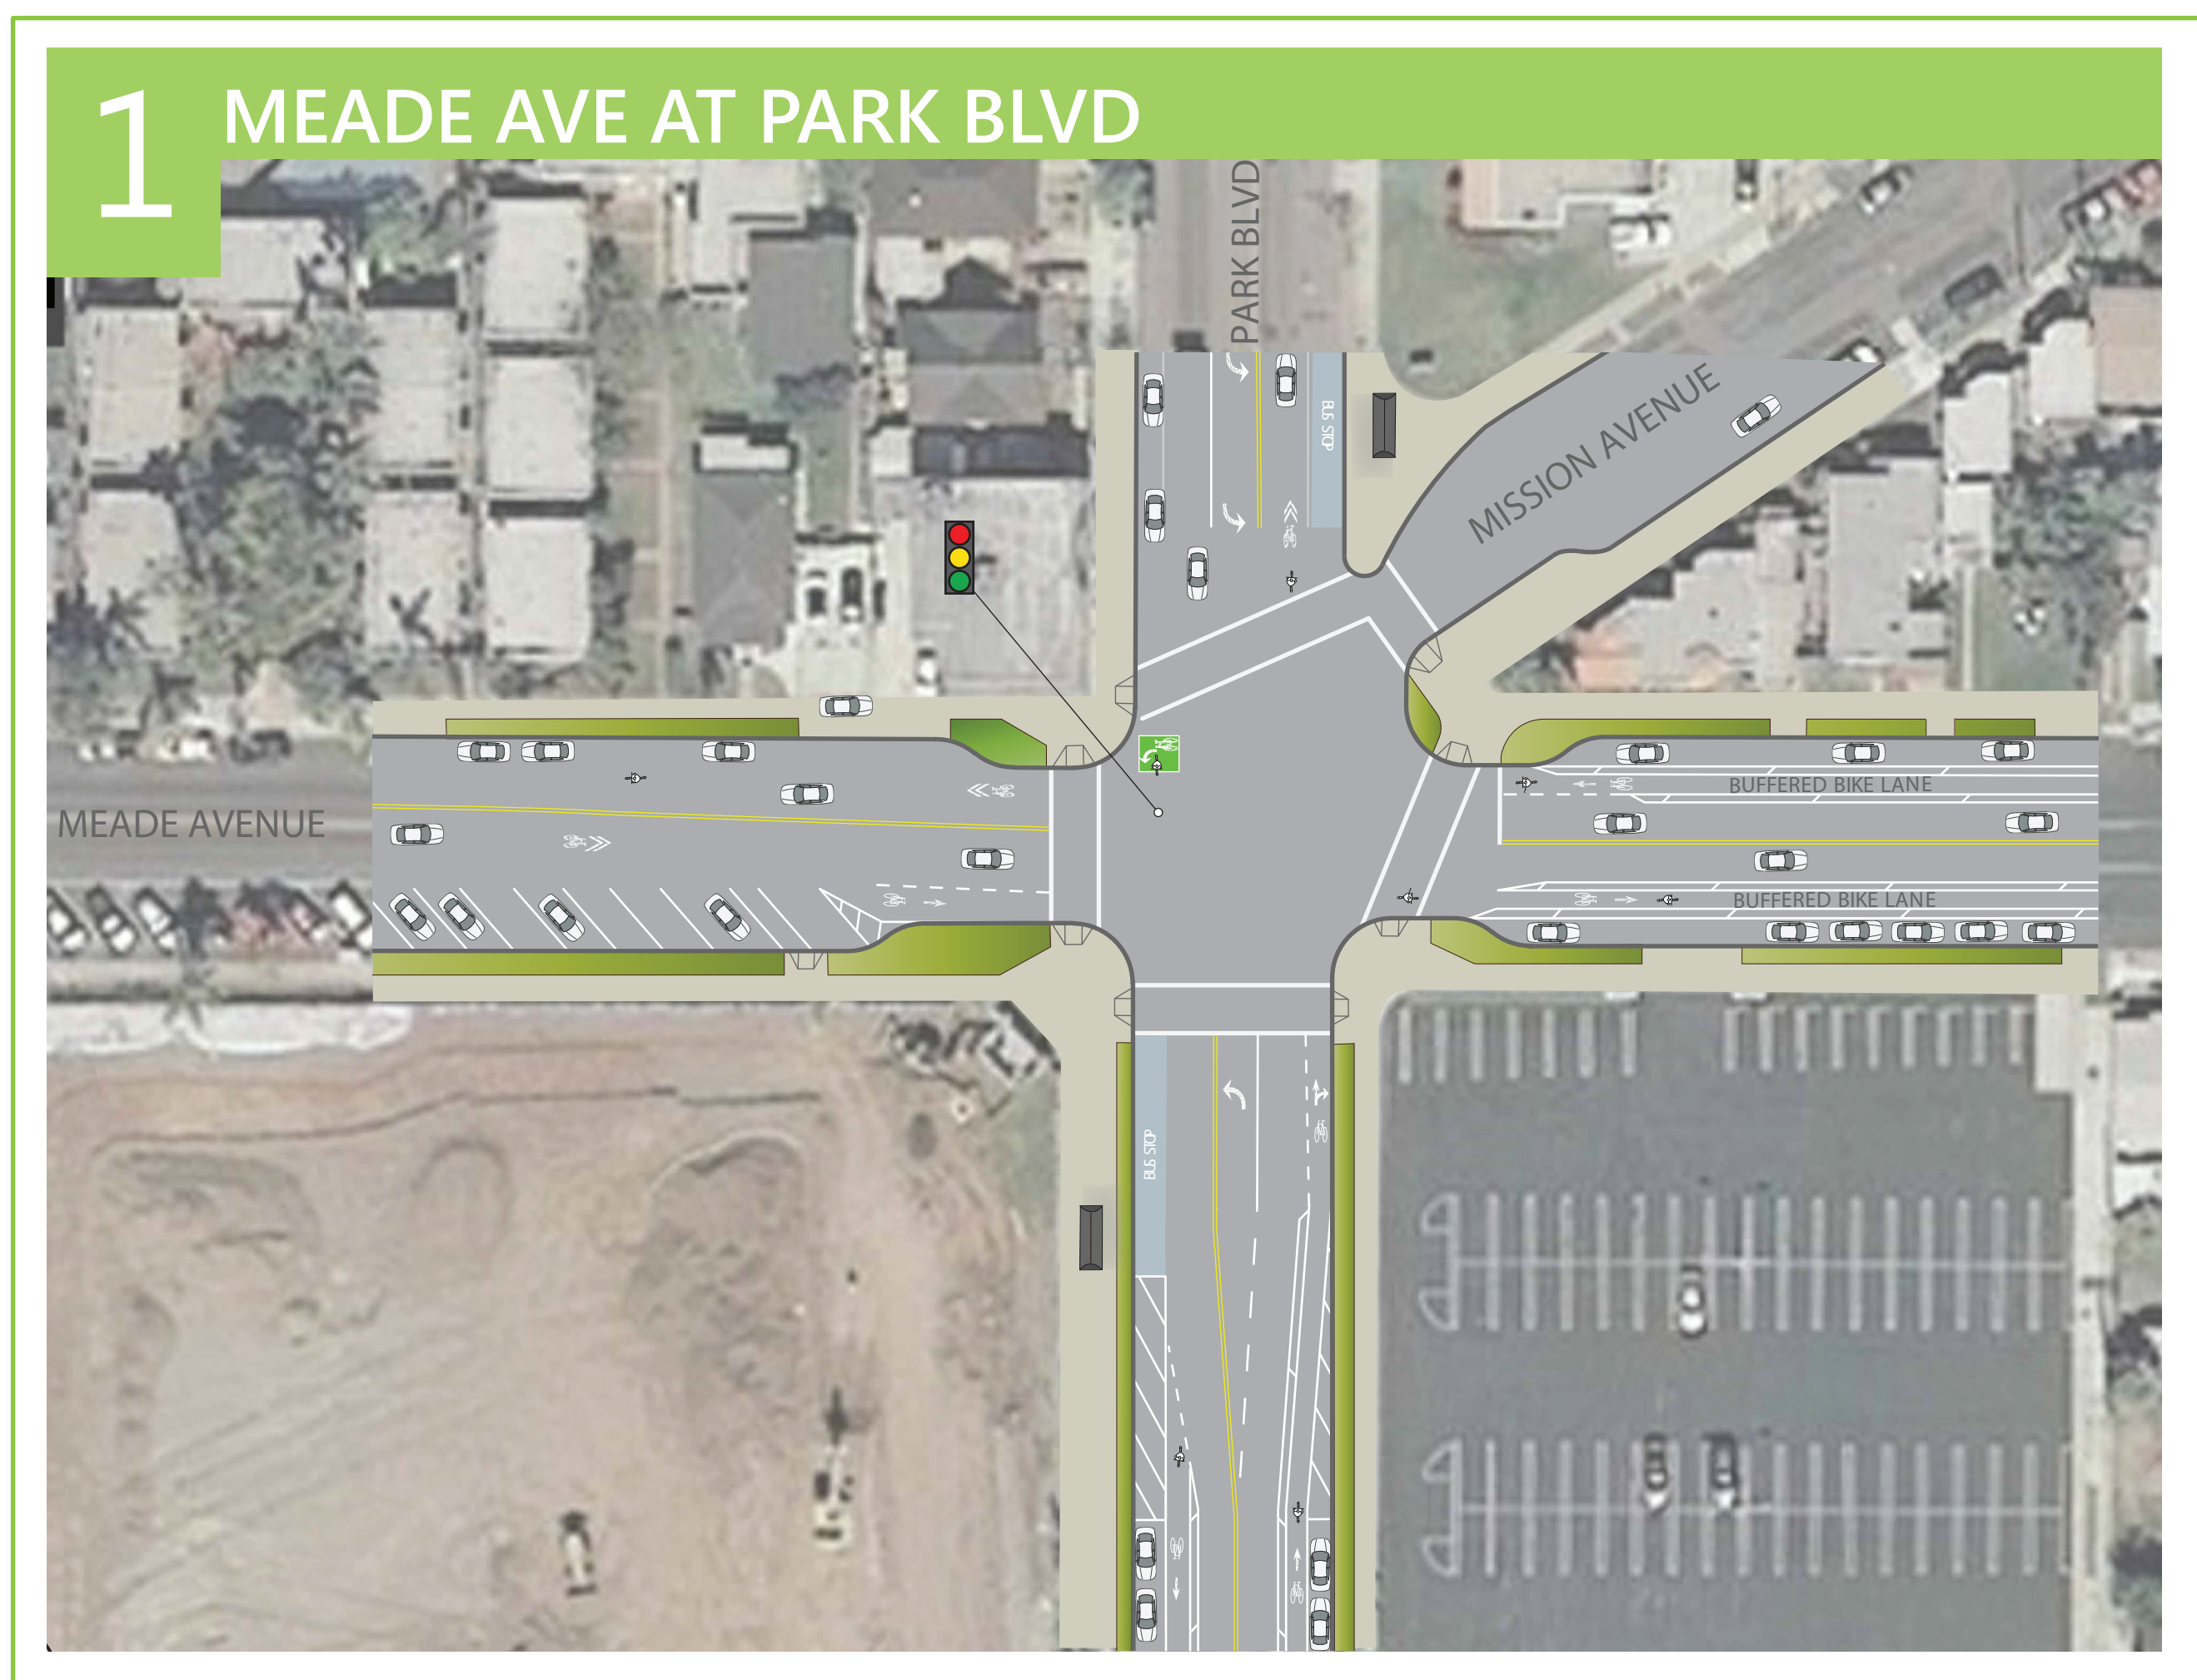



MATCHLINE: SEE MEADE-MONROE [BOARD 2-EAST]

INTERSECTION IMPROVEMENTS		EXISTING BIKEWAYS AND LAND USE	
#	Concept Design Location		Recommended Alignment
	Mini-roundabout (Convert stop control)		Bike Path/Bridge
	Remove stop signs on bike route		Bike Lane
	Diversion		Bike Route
	Wayfinding		Community Service Area
	Chicane using reverse angle parking and curb extensions		School
	Existing signal remains (add bike detection, curb extensions, geometric modifications, phasing modifications)		Park

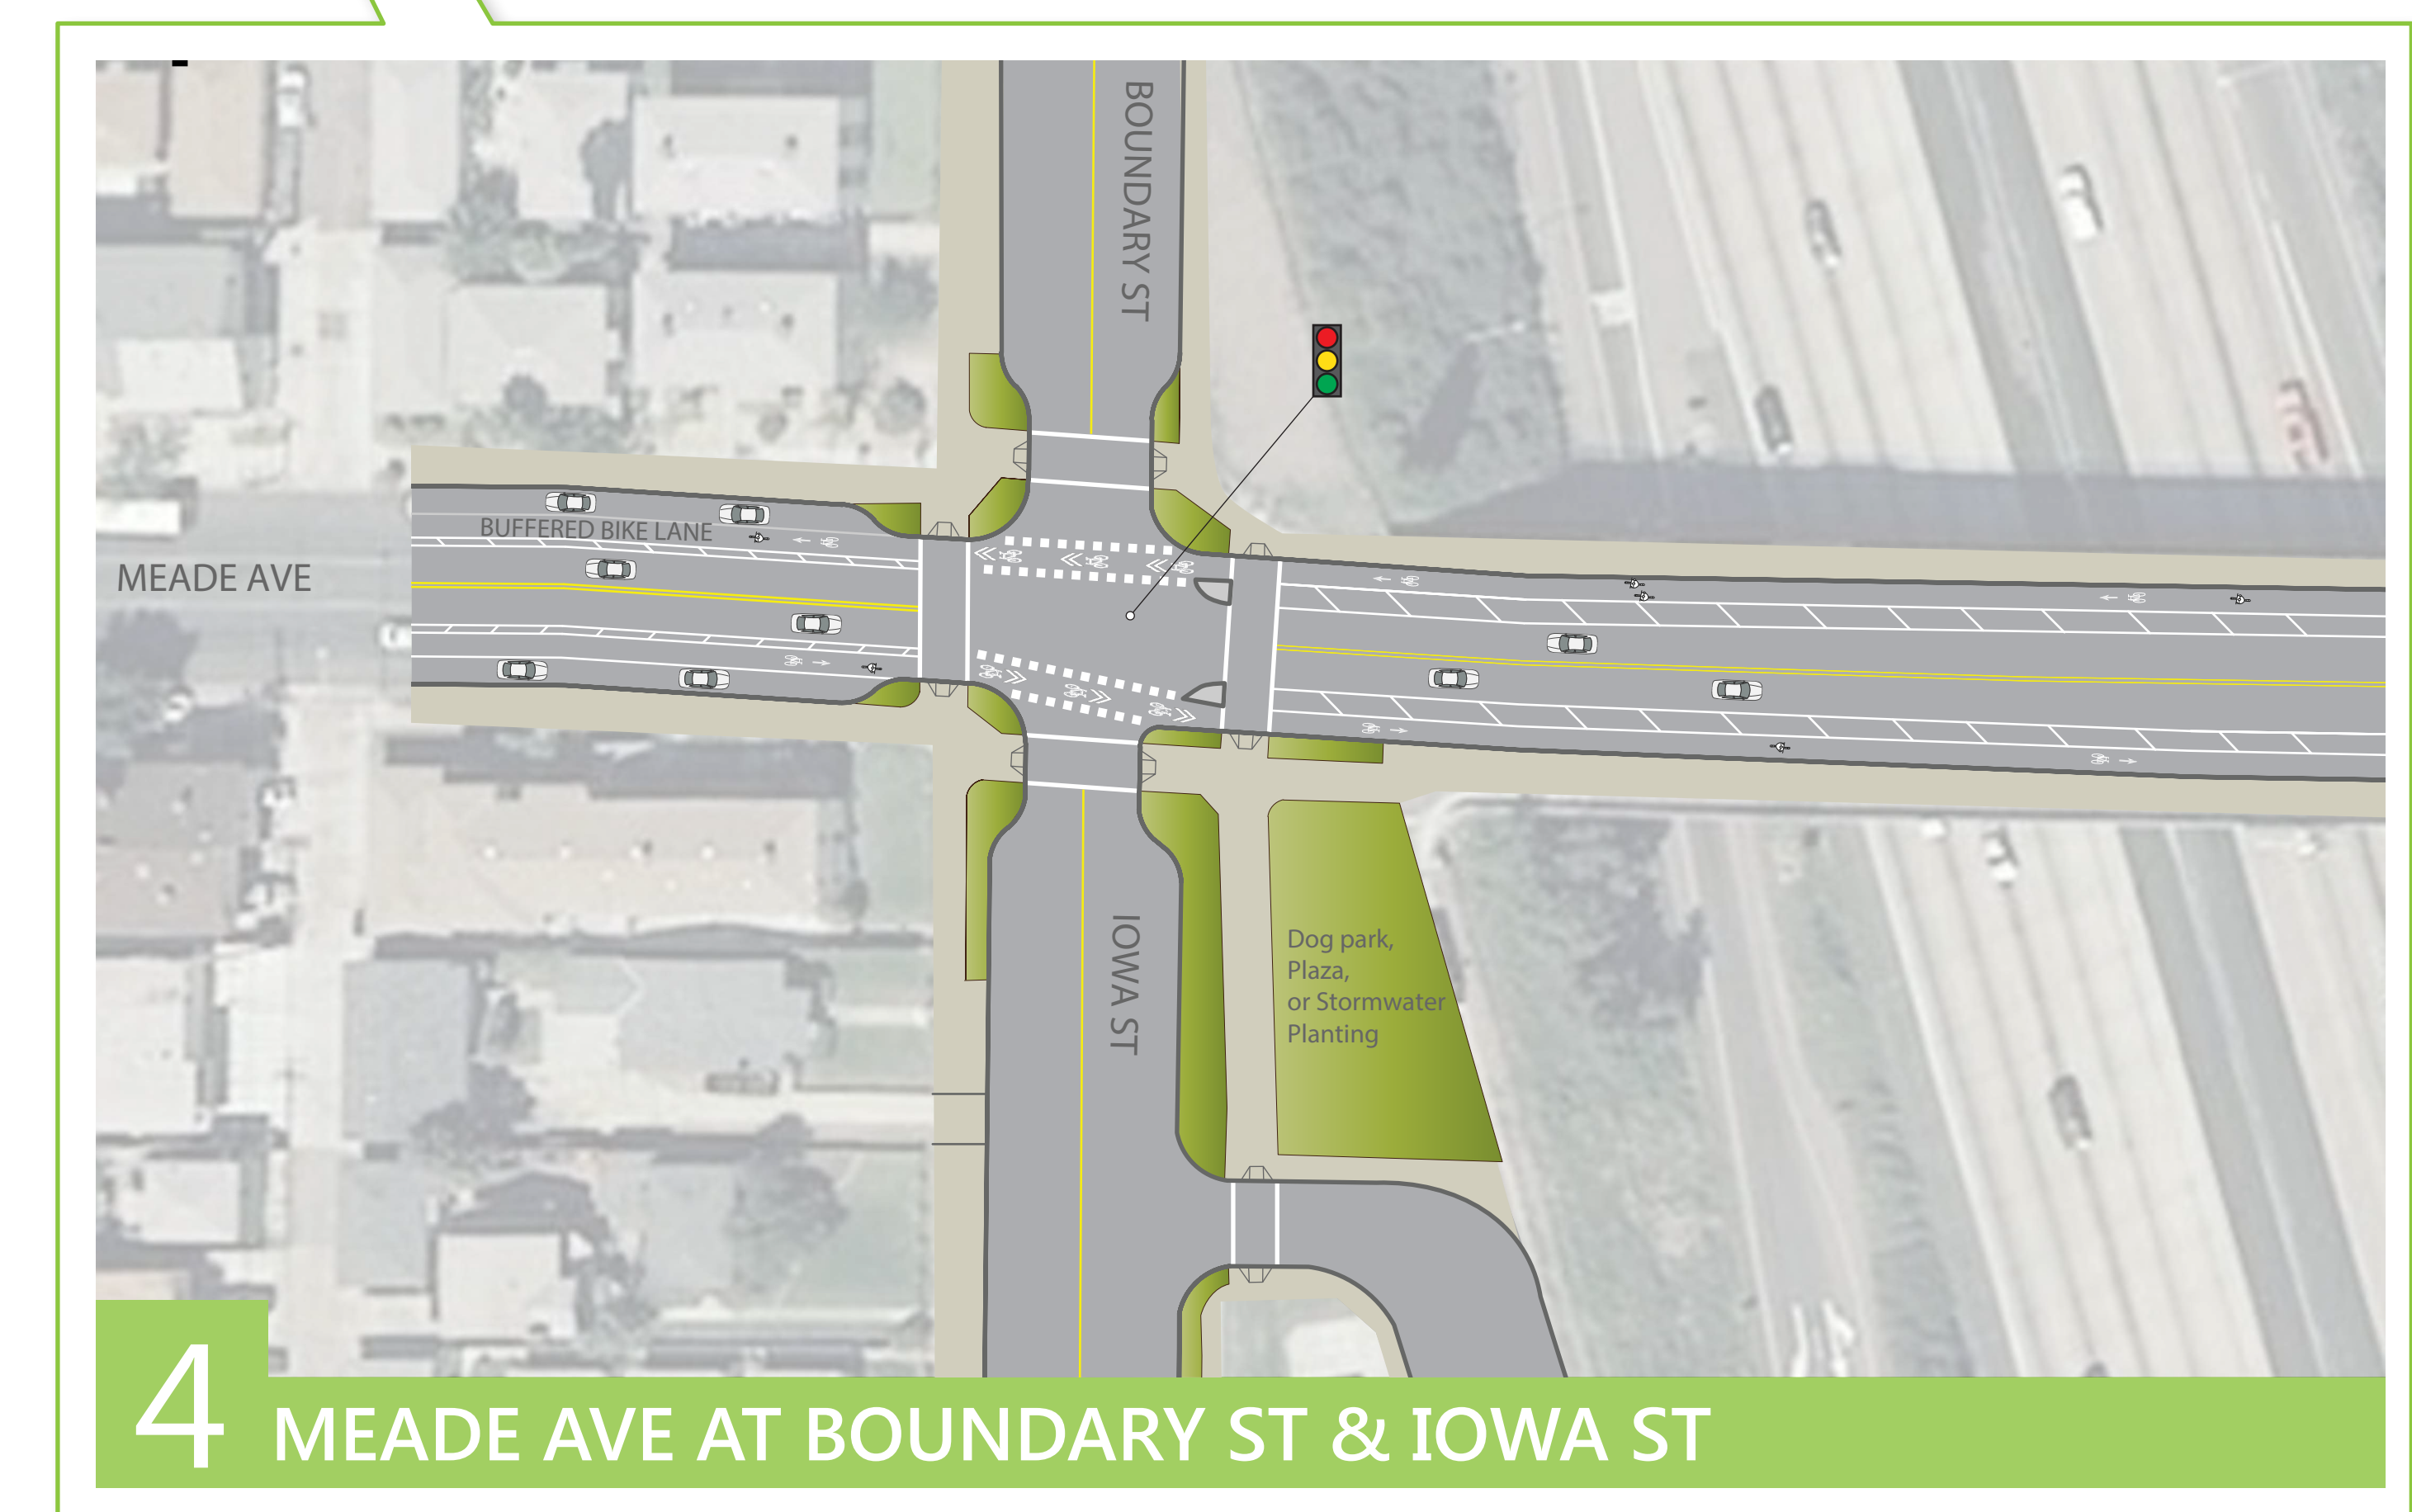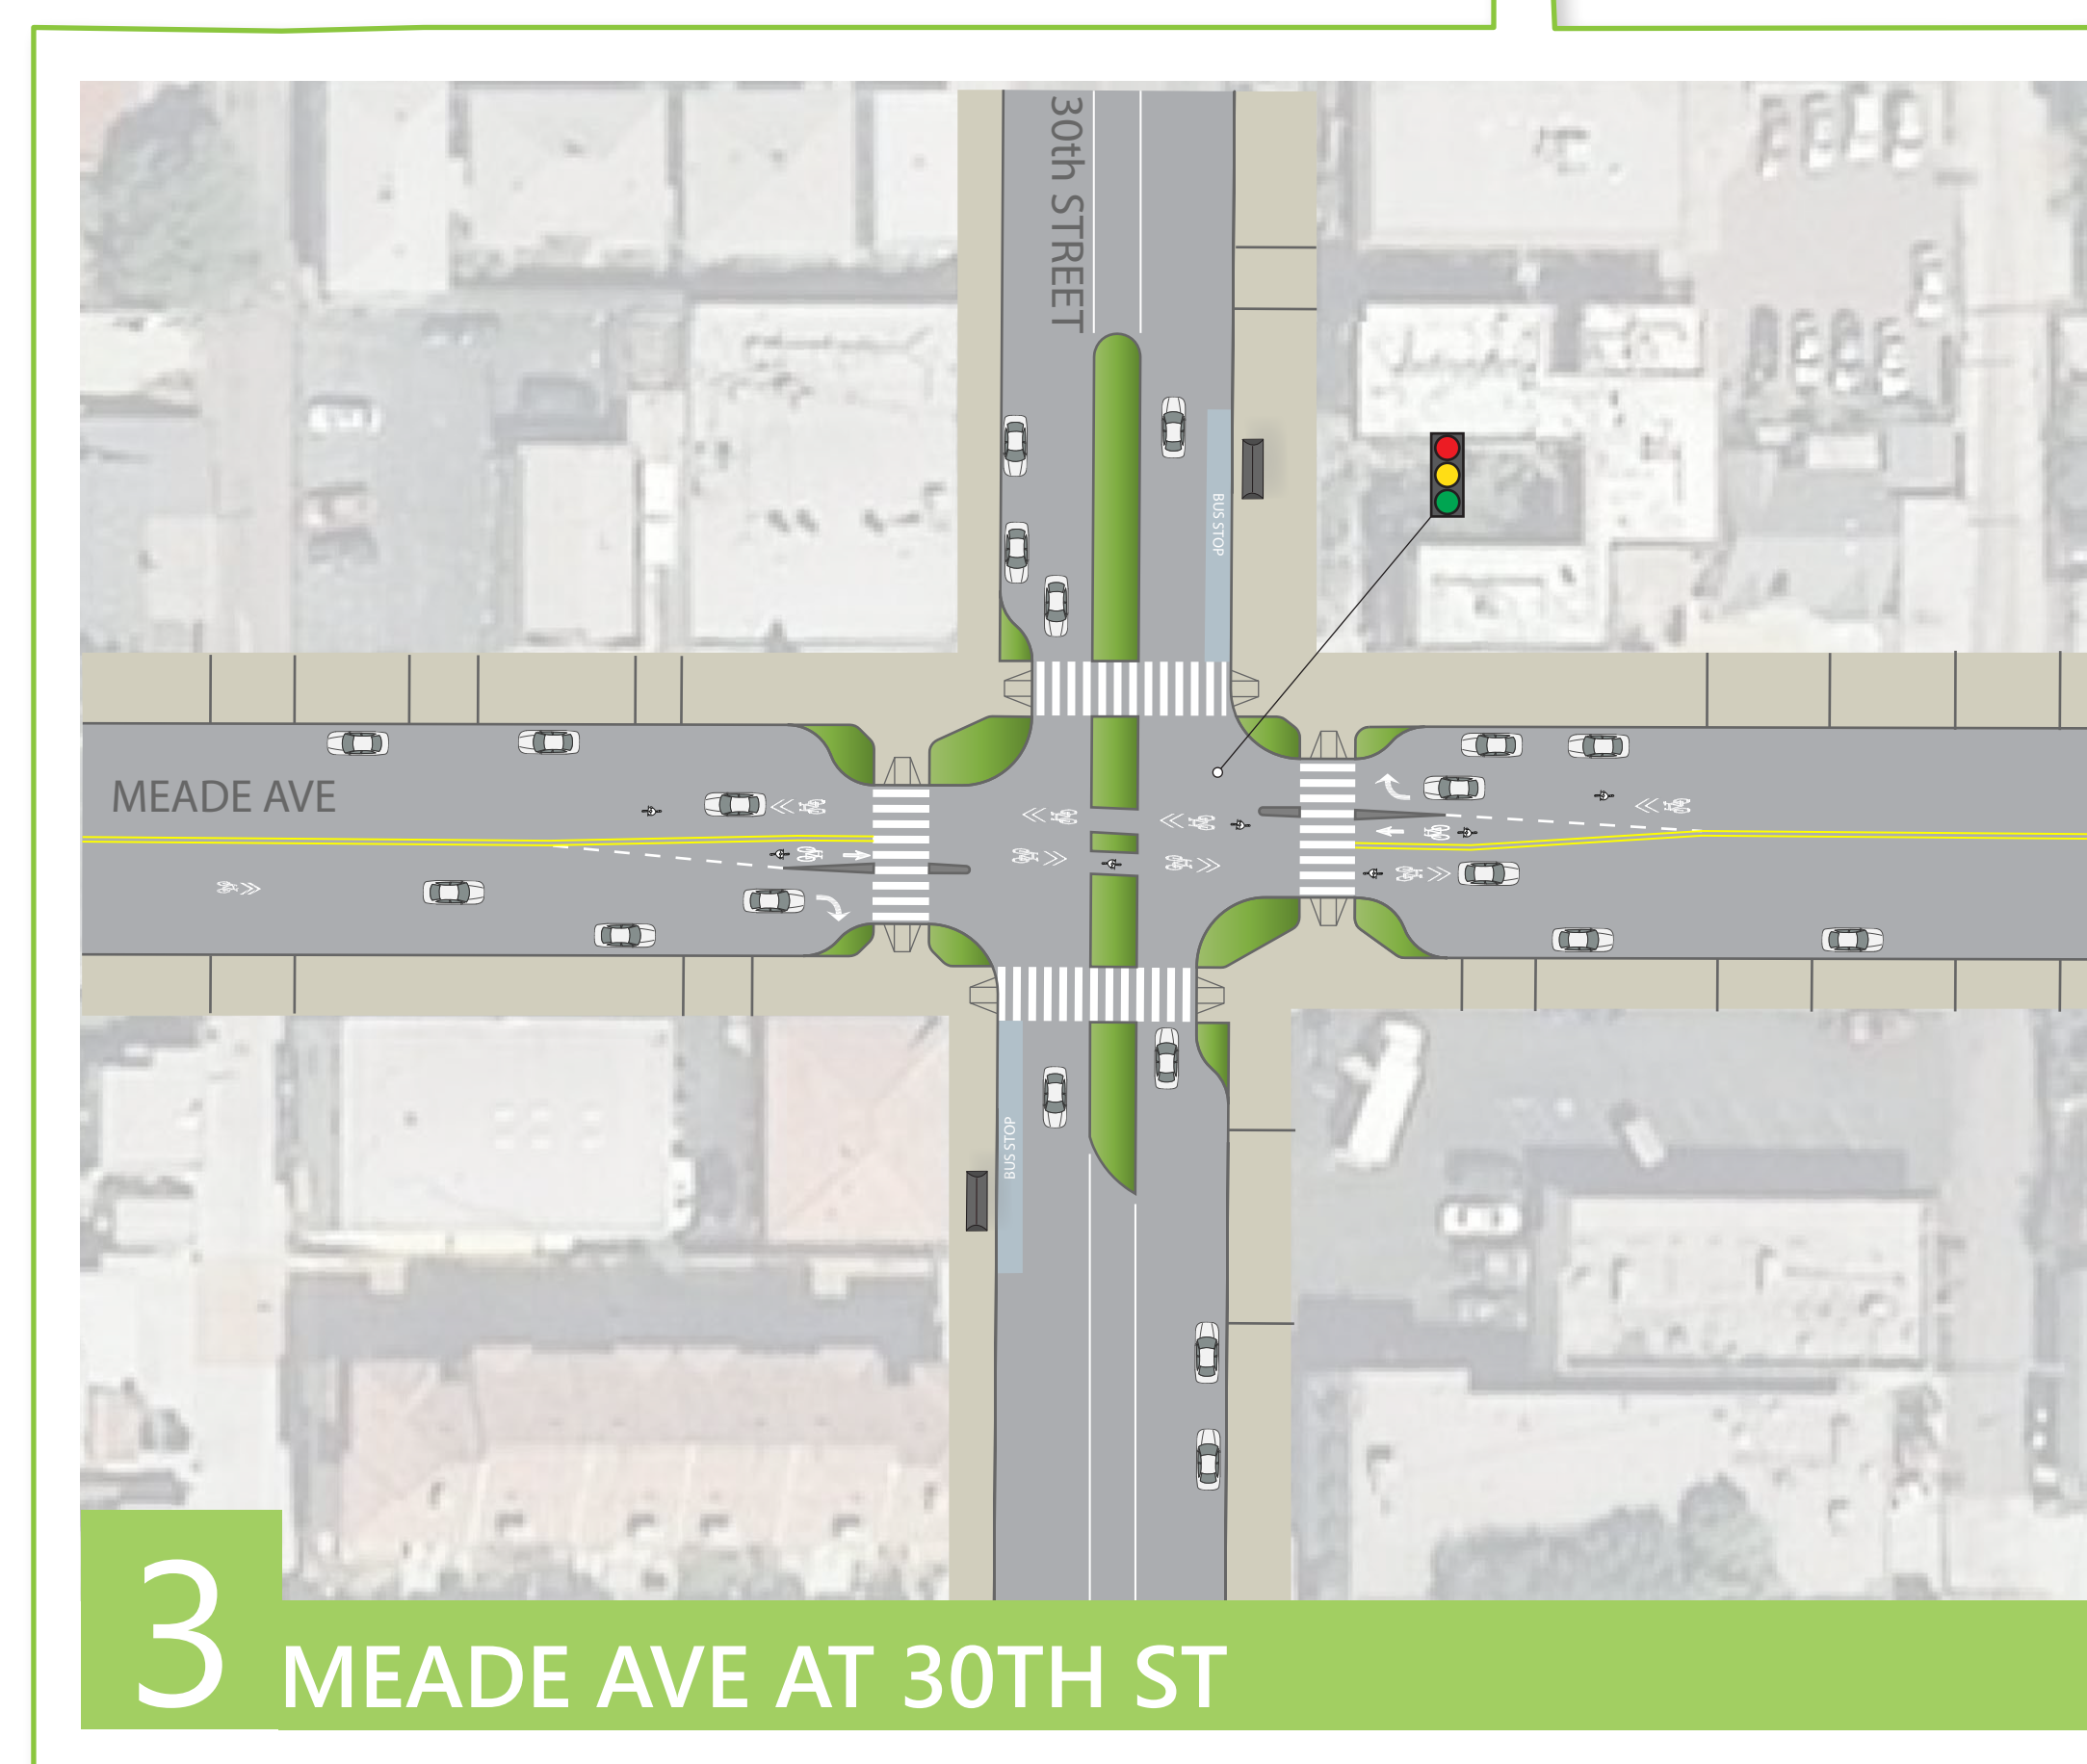

# NORTH PARK - MID-CITY REGIONAL BIKE CORRIDORS

## NORTH CORRIDOR | MEADE-MONROE [BOARD 2 - EAST]

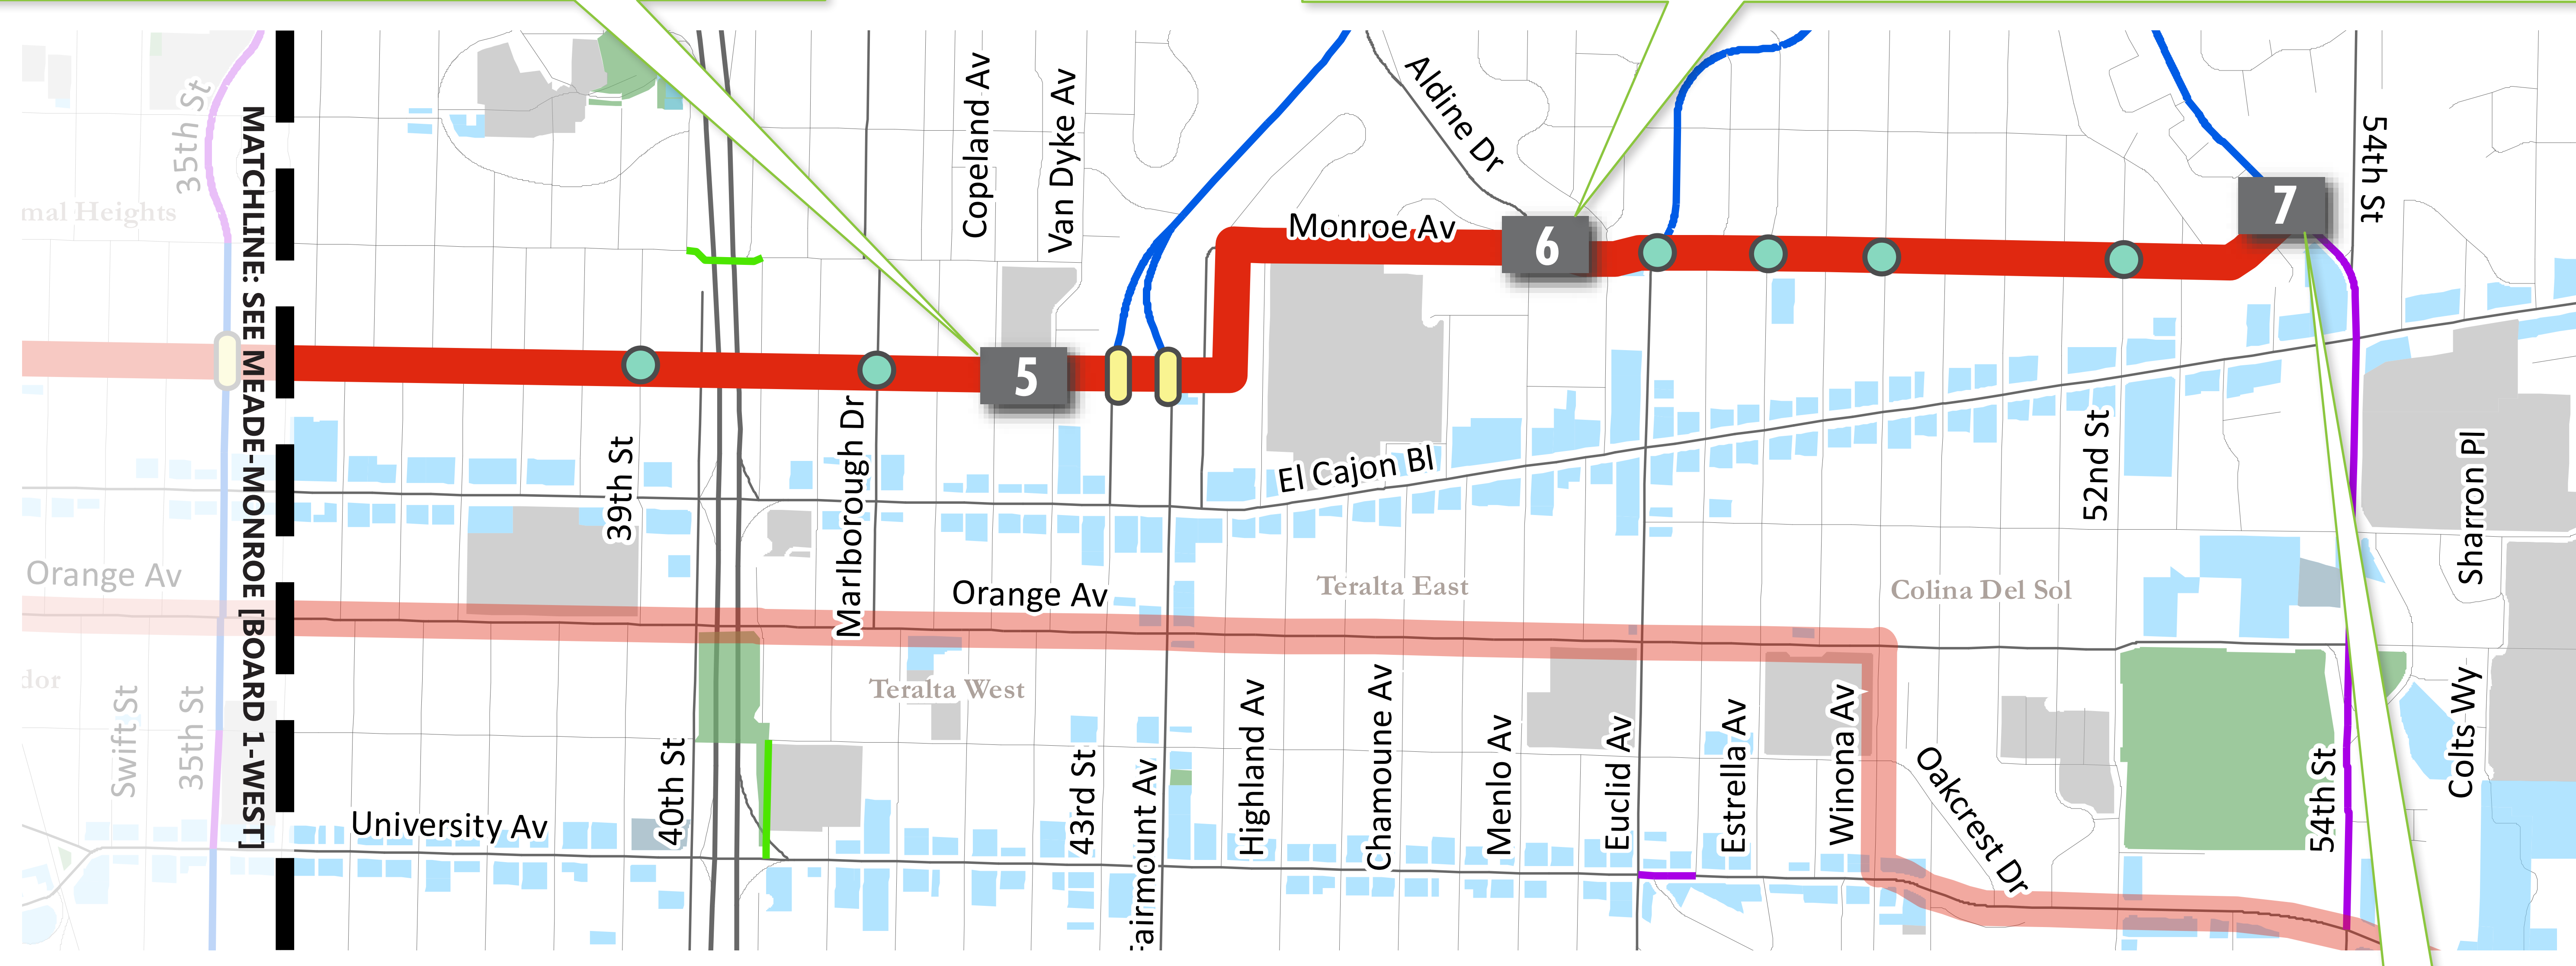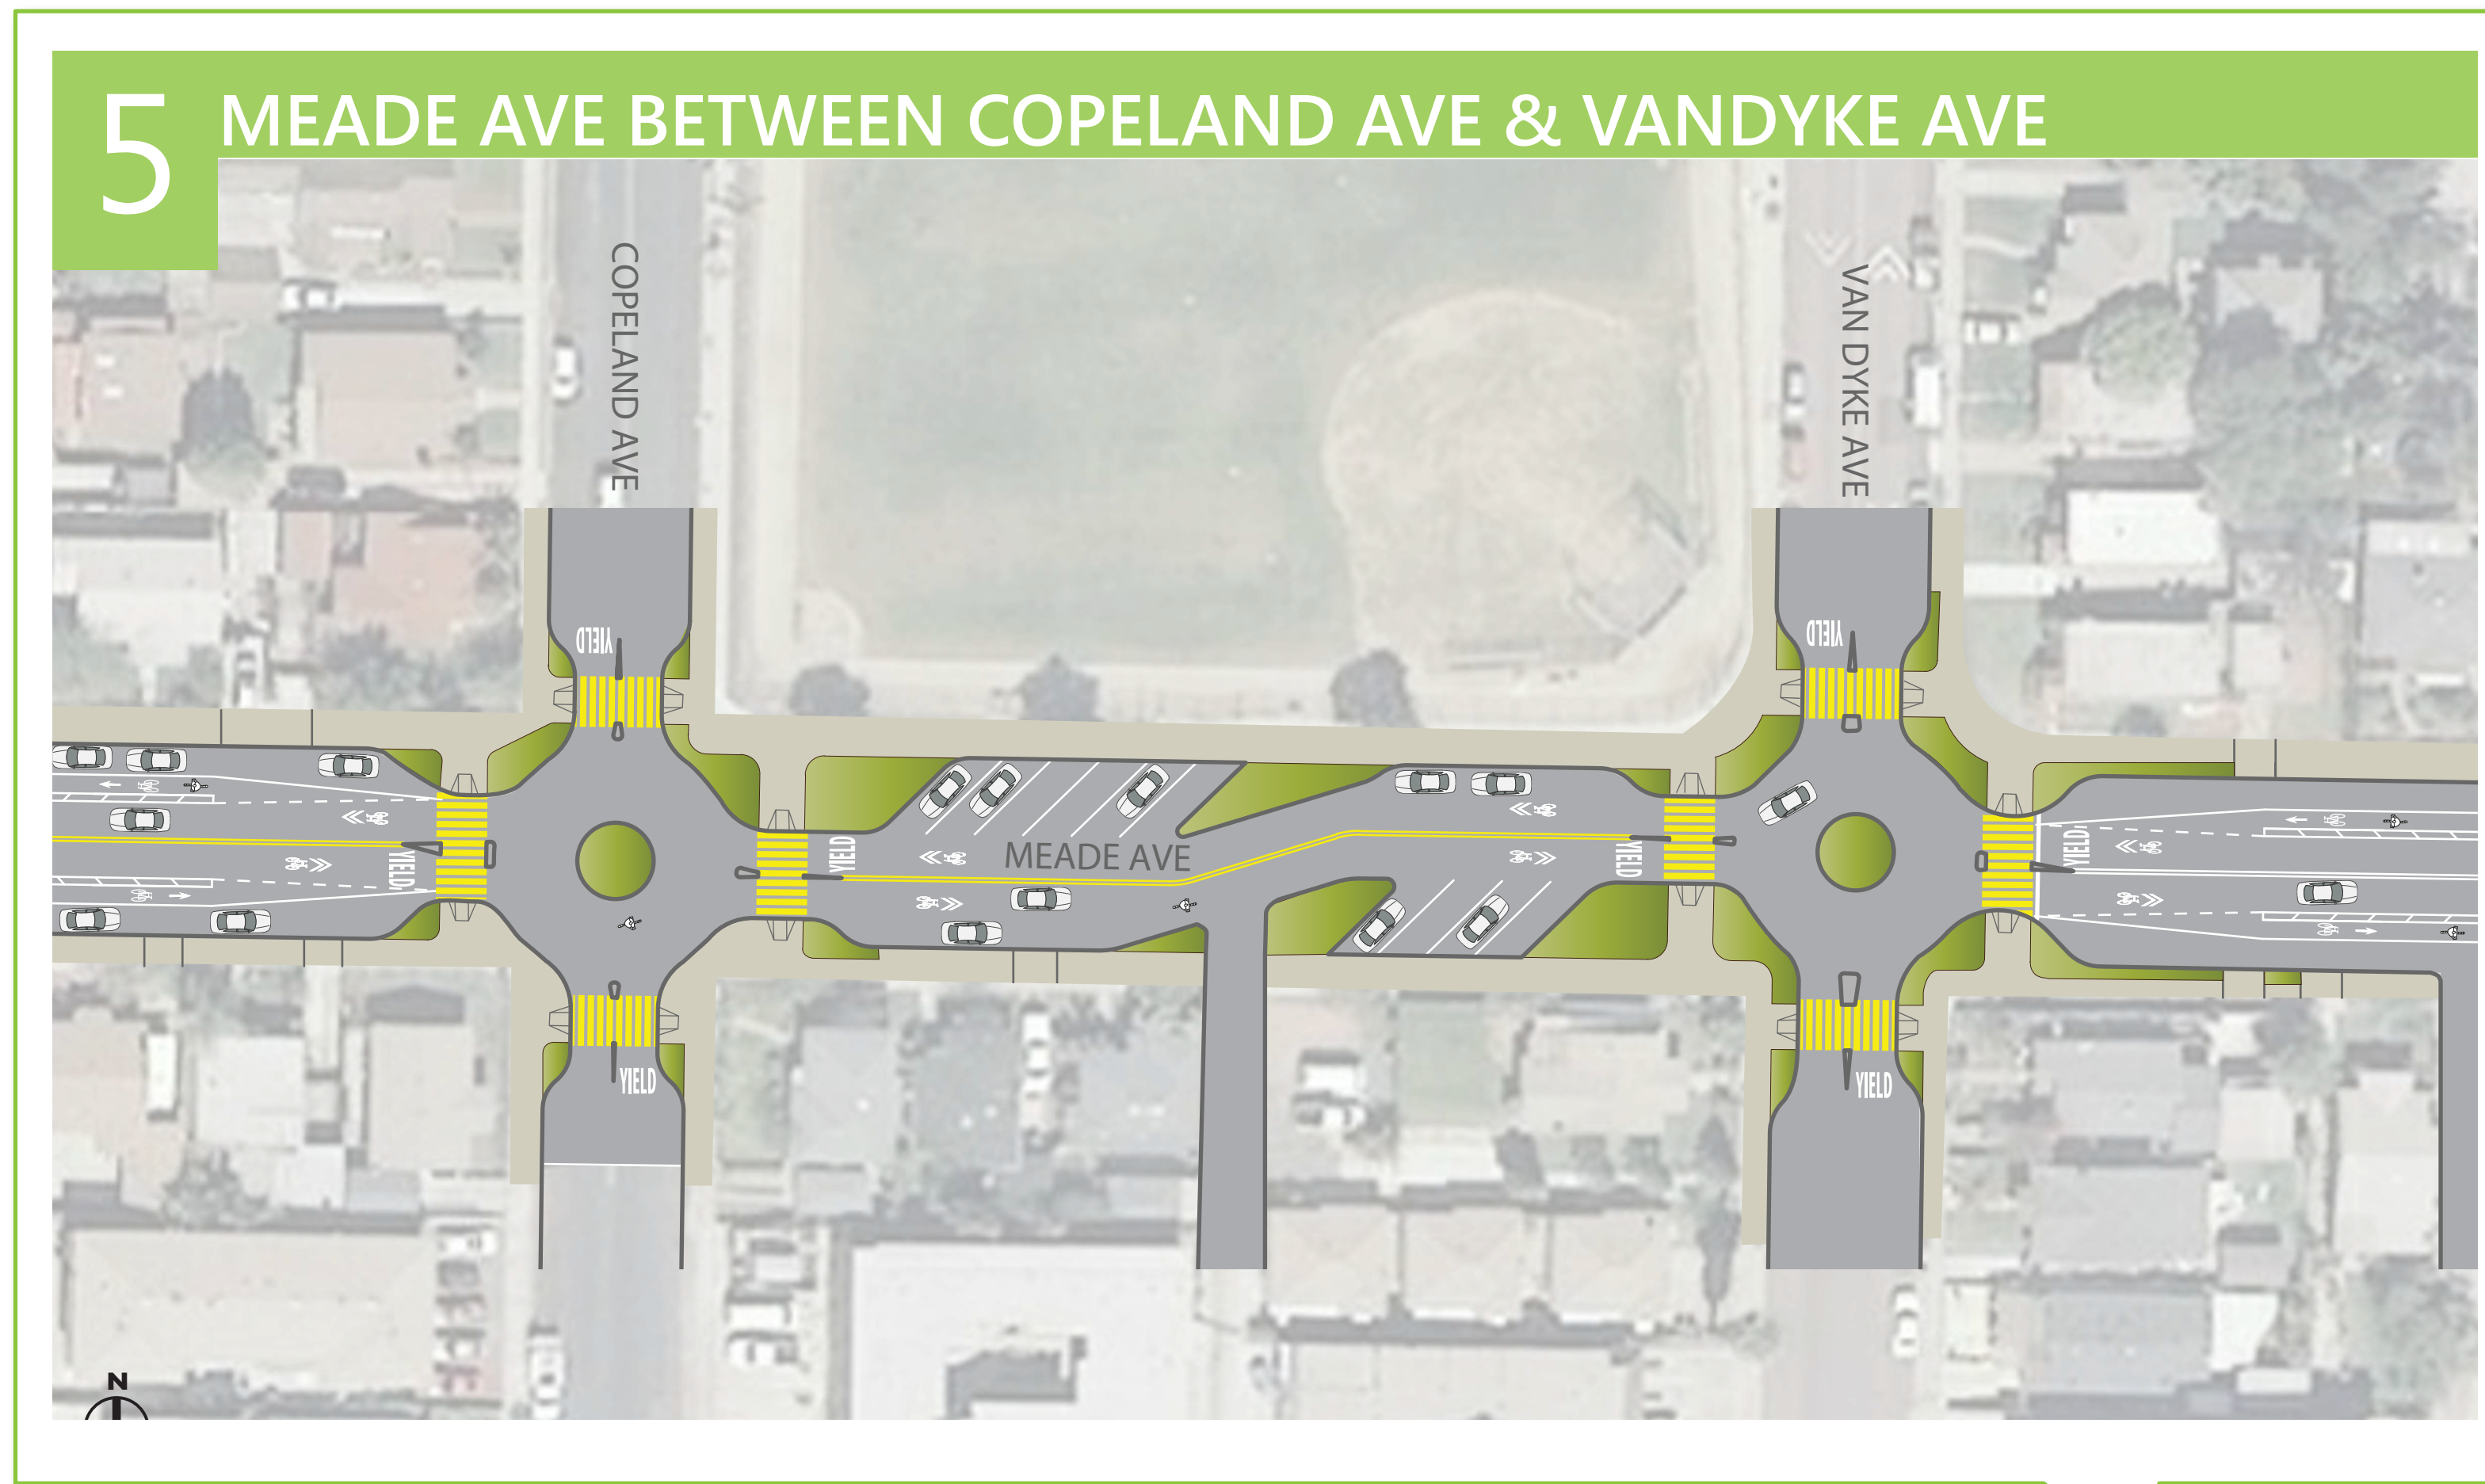

### INTERSECTION IMPROVEMENTS

- # Concept Design Location
- Mini-roundabout (Convert stop control)
- Remove stop signs on bike route
- Diversion
- ▲ Wayfinding
- ▨ Chicane using reverse angle parking and curb extensions
- Existing signal remains (add bike detection, curb extensions, geometric modifications, phasing modifications)

### EXISTING BIKEWAYS AND LAND USE

- Recommended Alignment
- Bike Path/Bridge
- Bike Lane
- Bike Route
- Community Service Area
- School
- Park

