

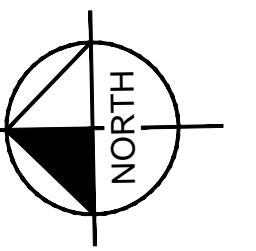




INTERSECTION IMPROVEMENTS  
TO BE COMPLETED AS PART OF  
HOWARD-ORANGE BIKEWAY PROJECT

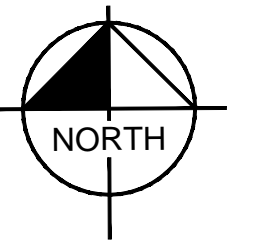




MATCHLINE SEE THIS SHEET

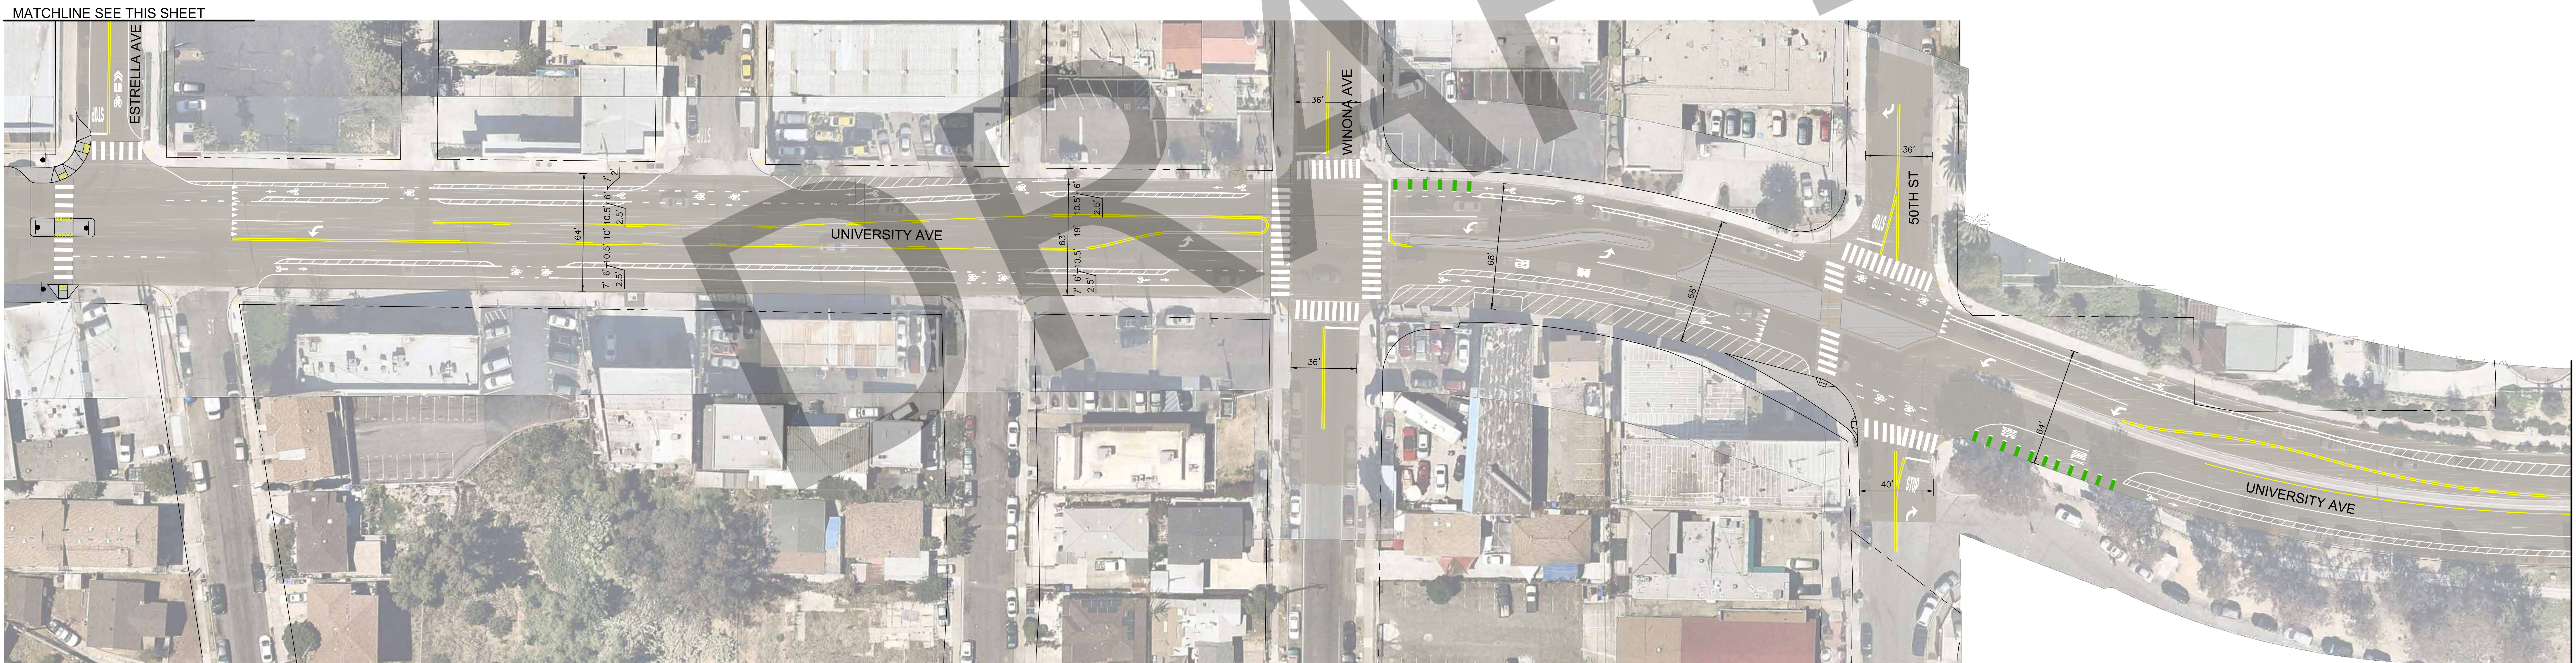





MATCHLINE SEE SHEET 2

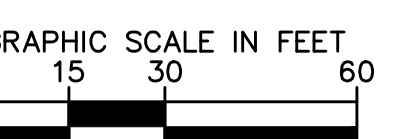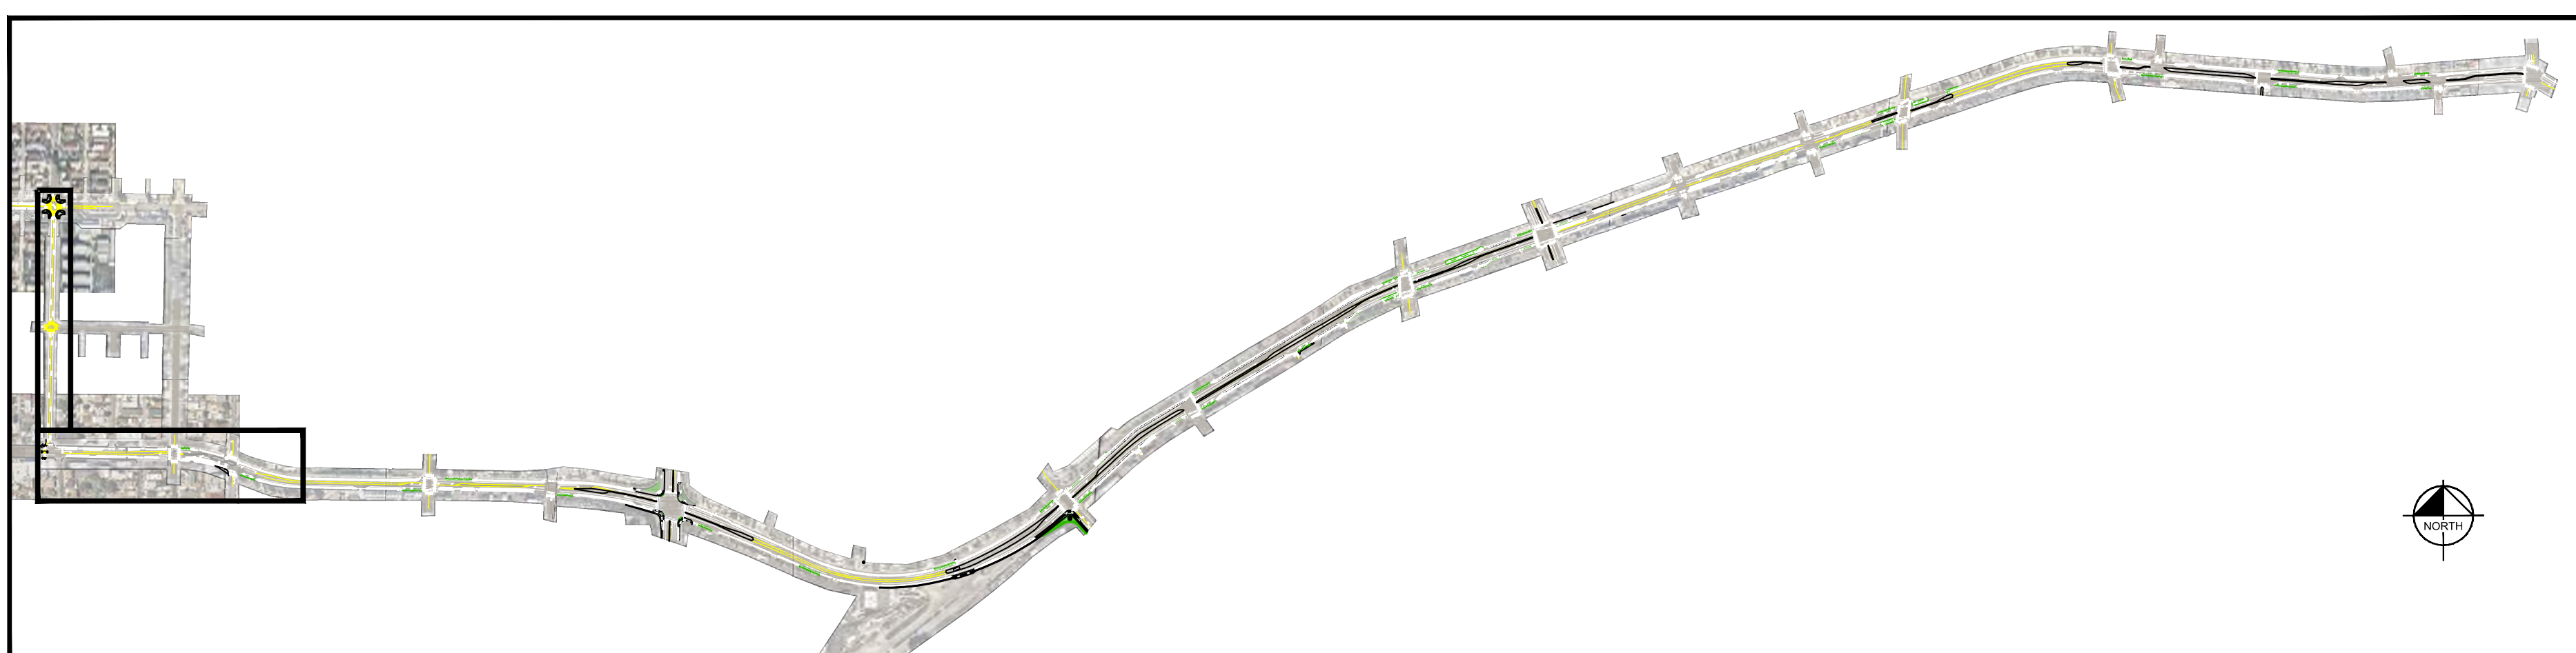







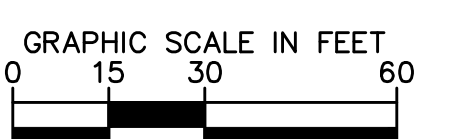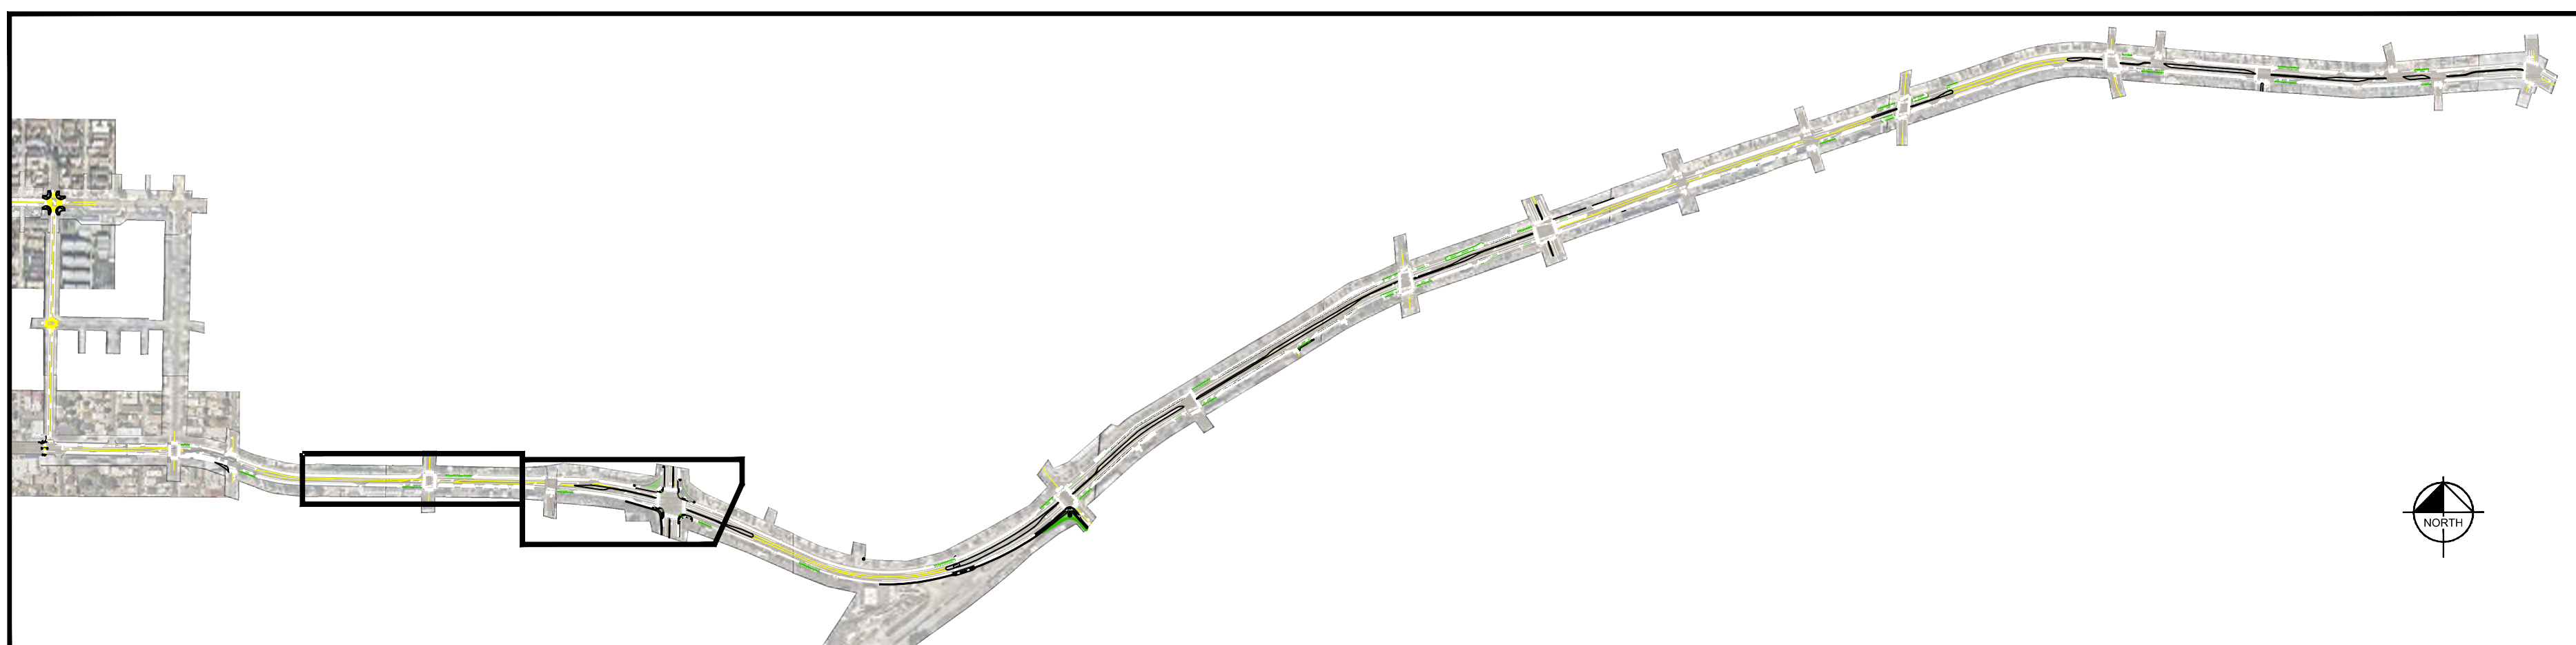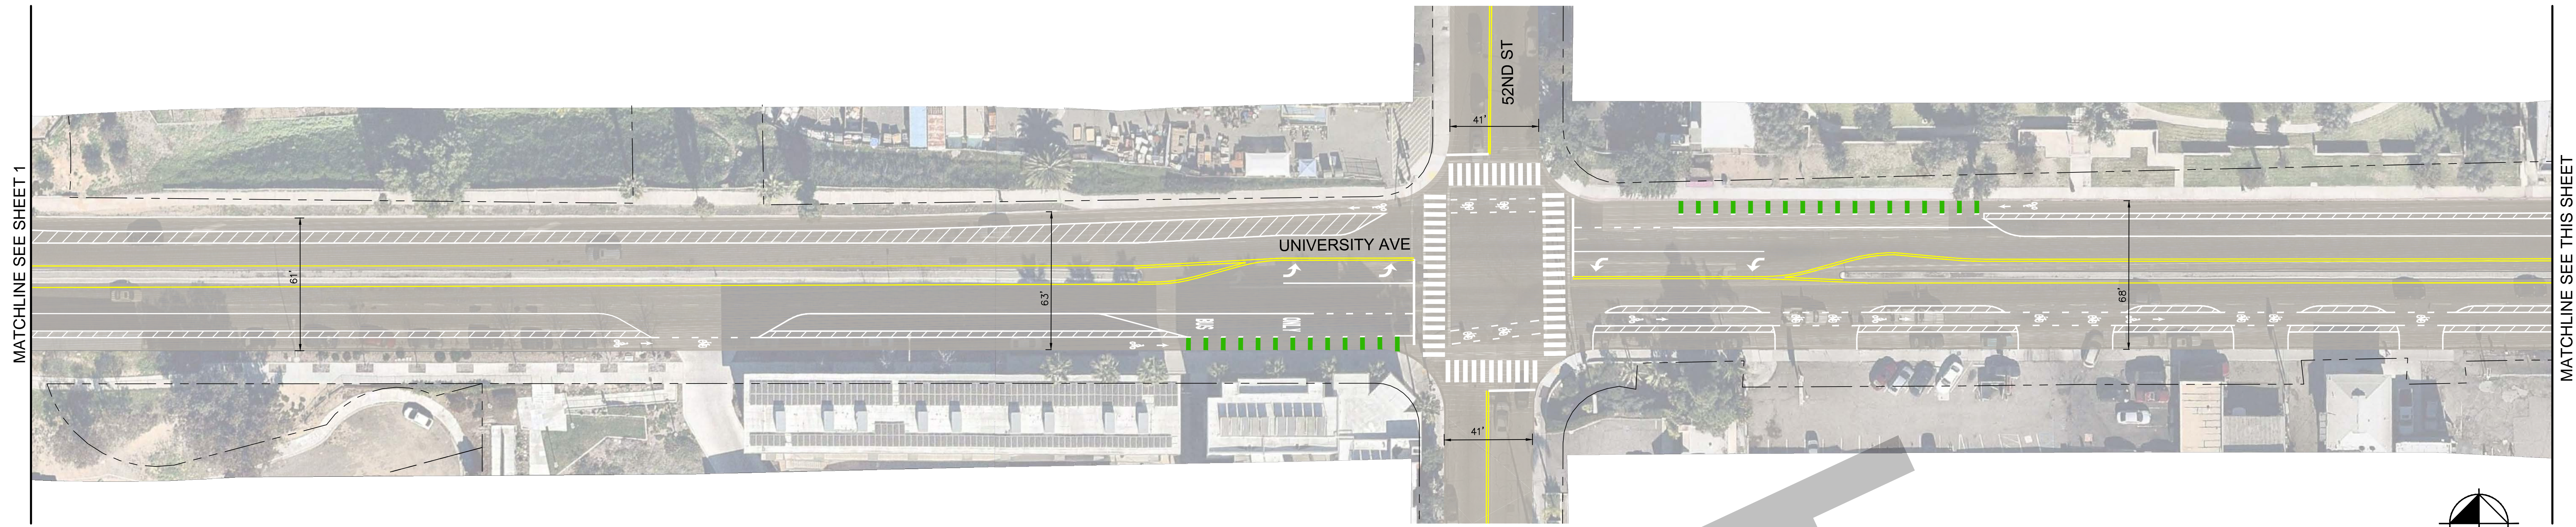





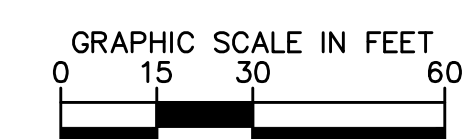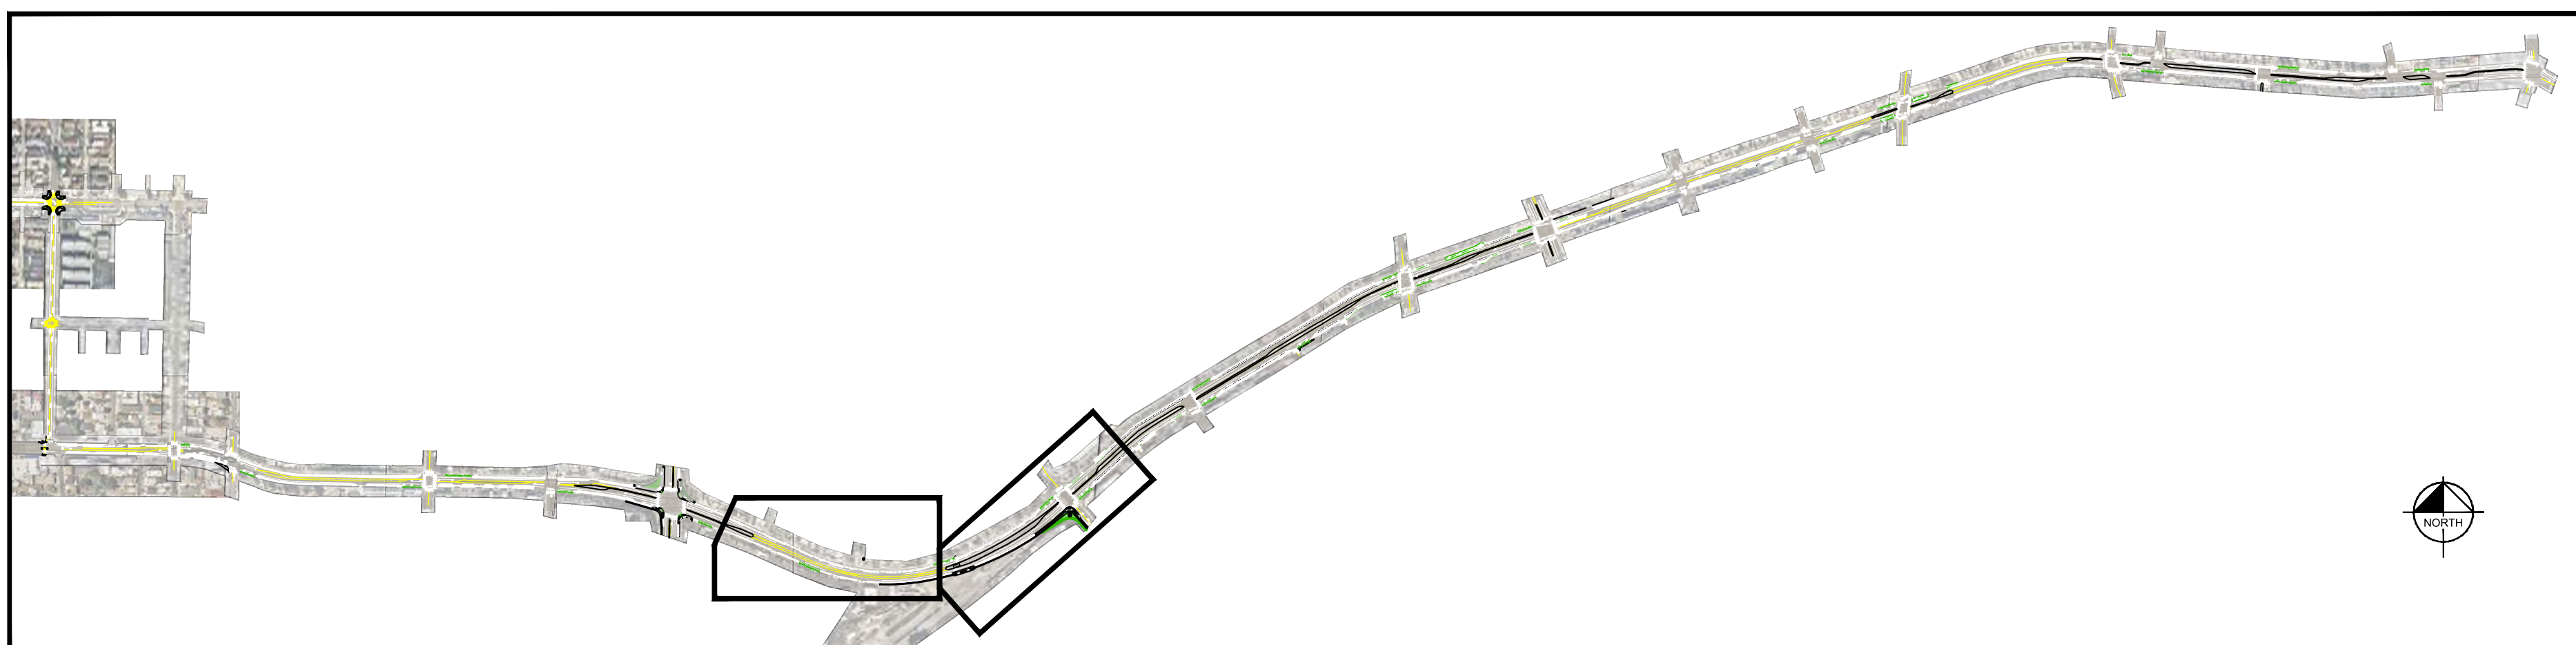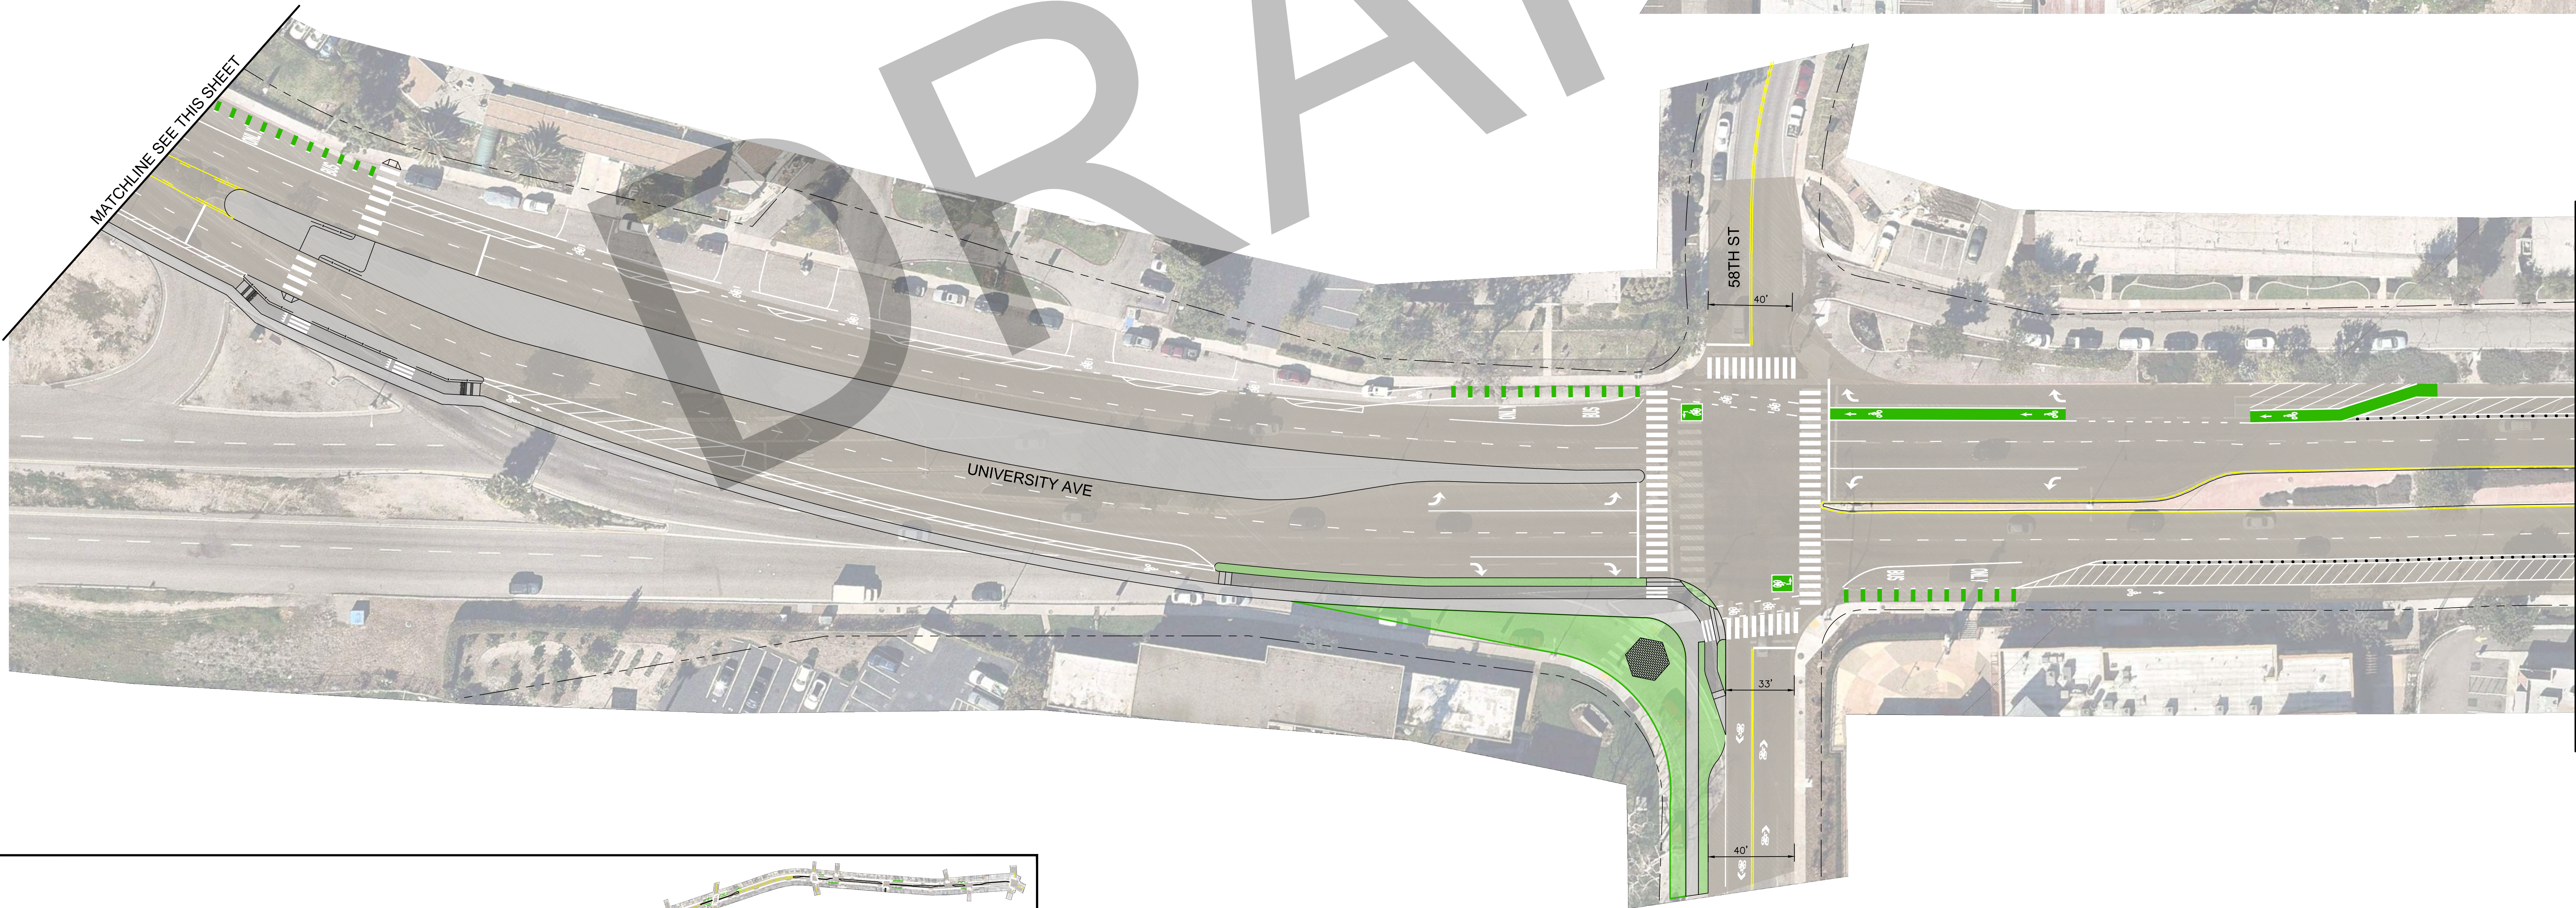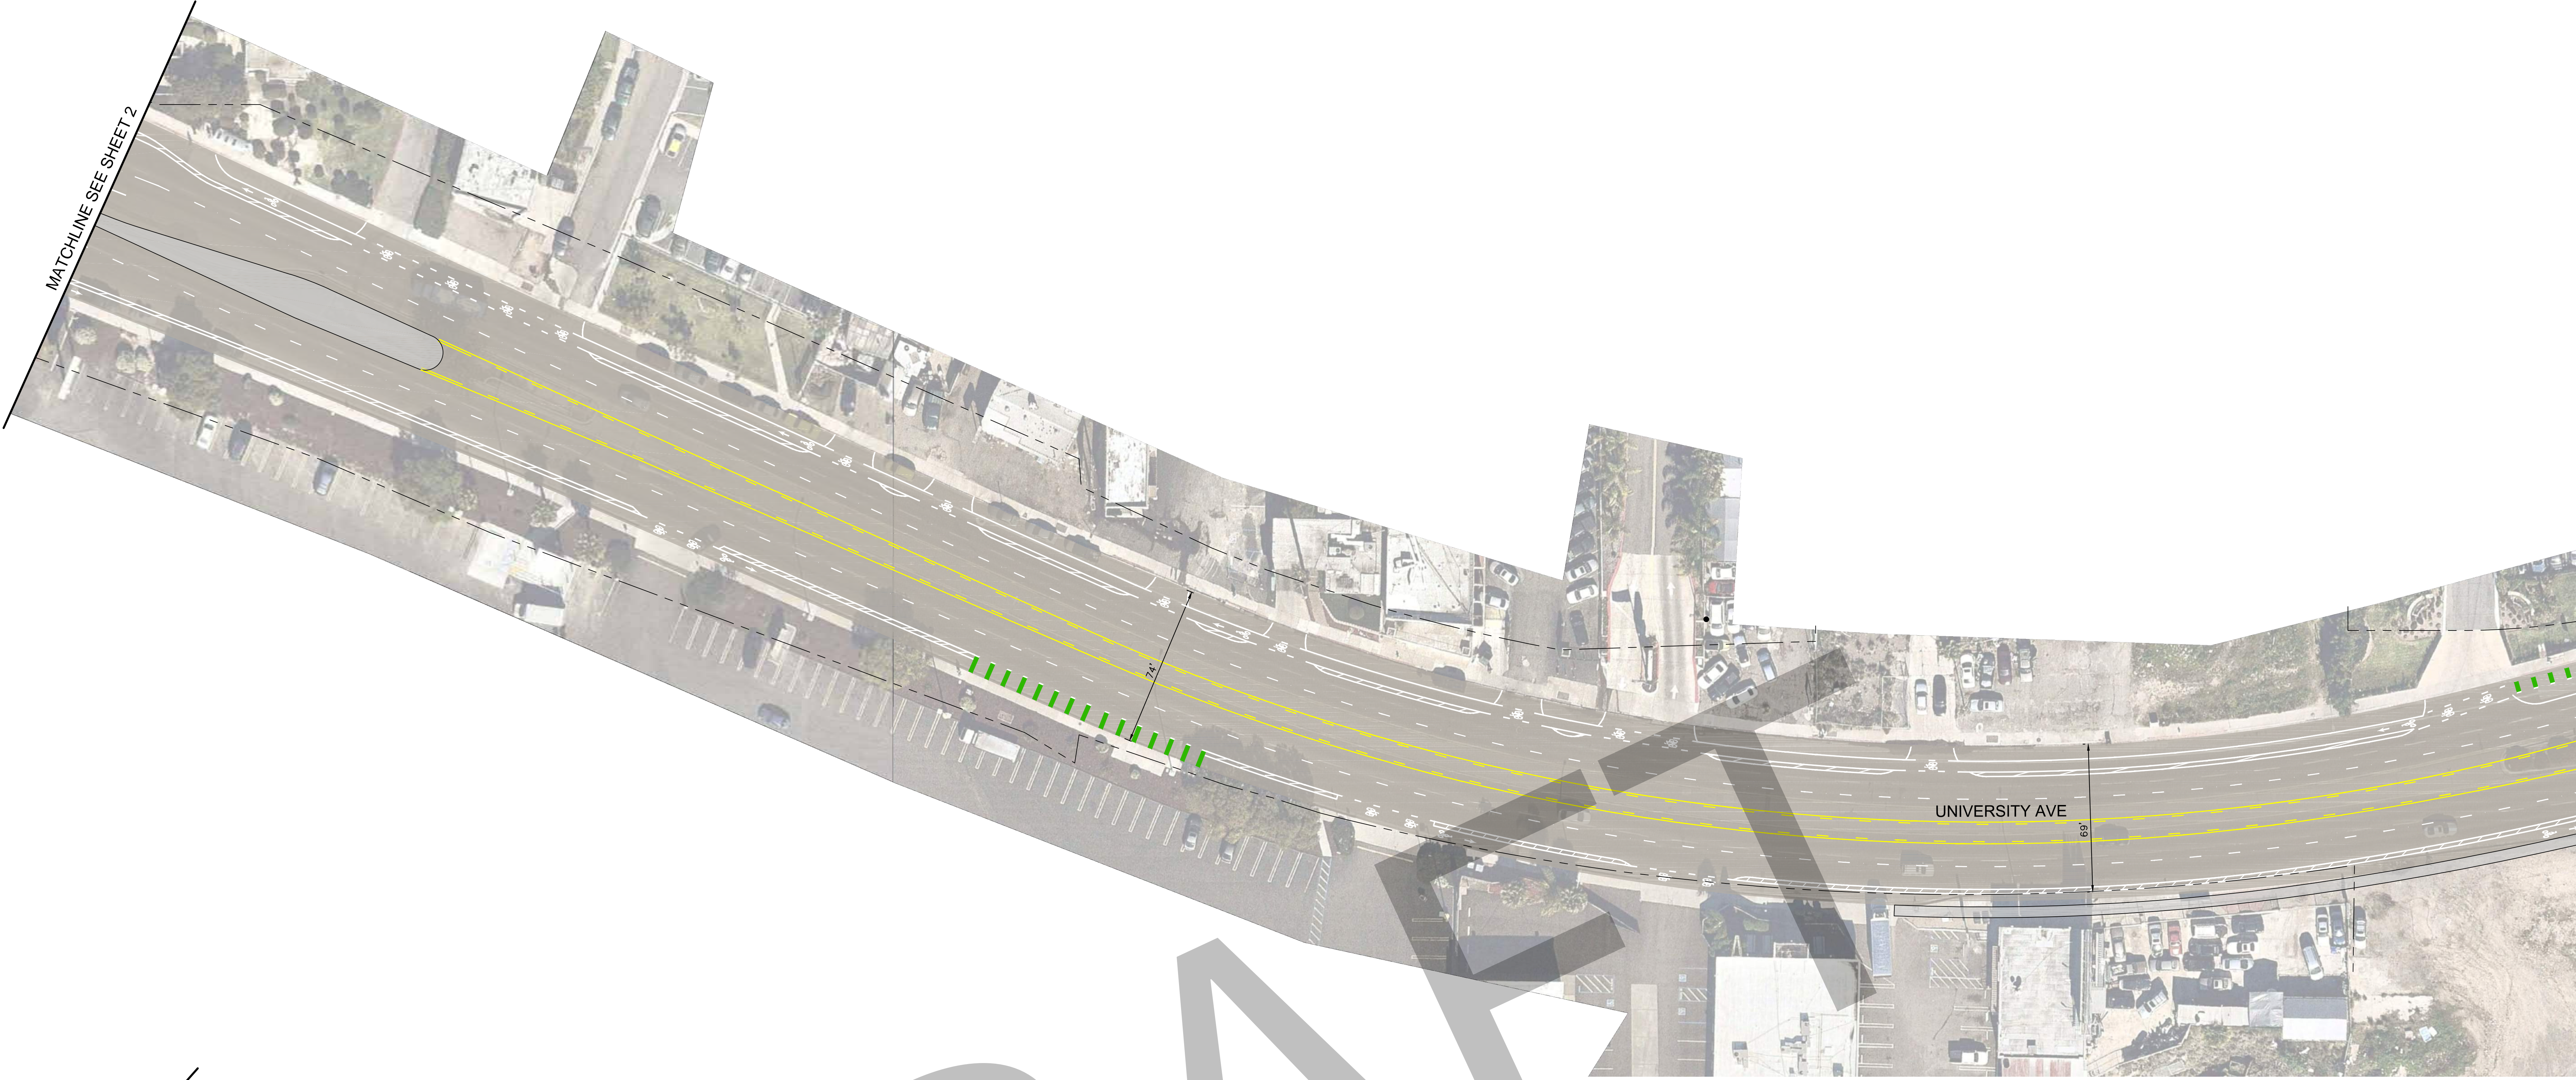



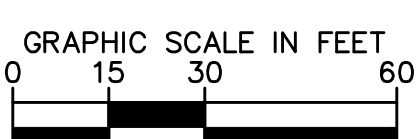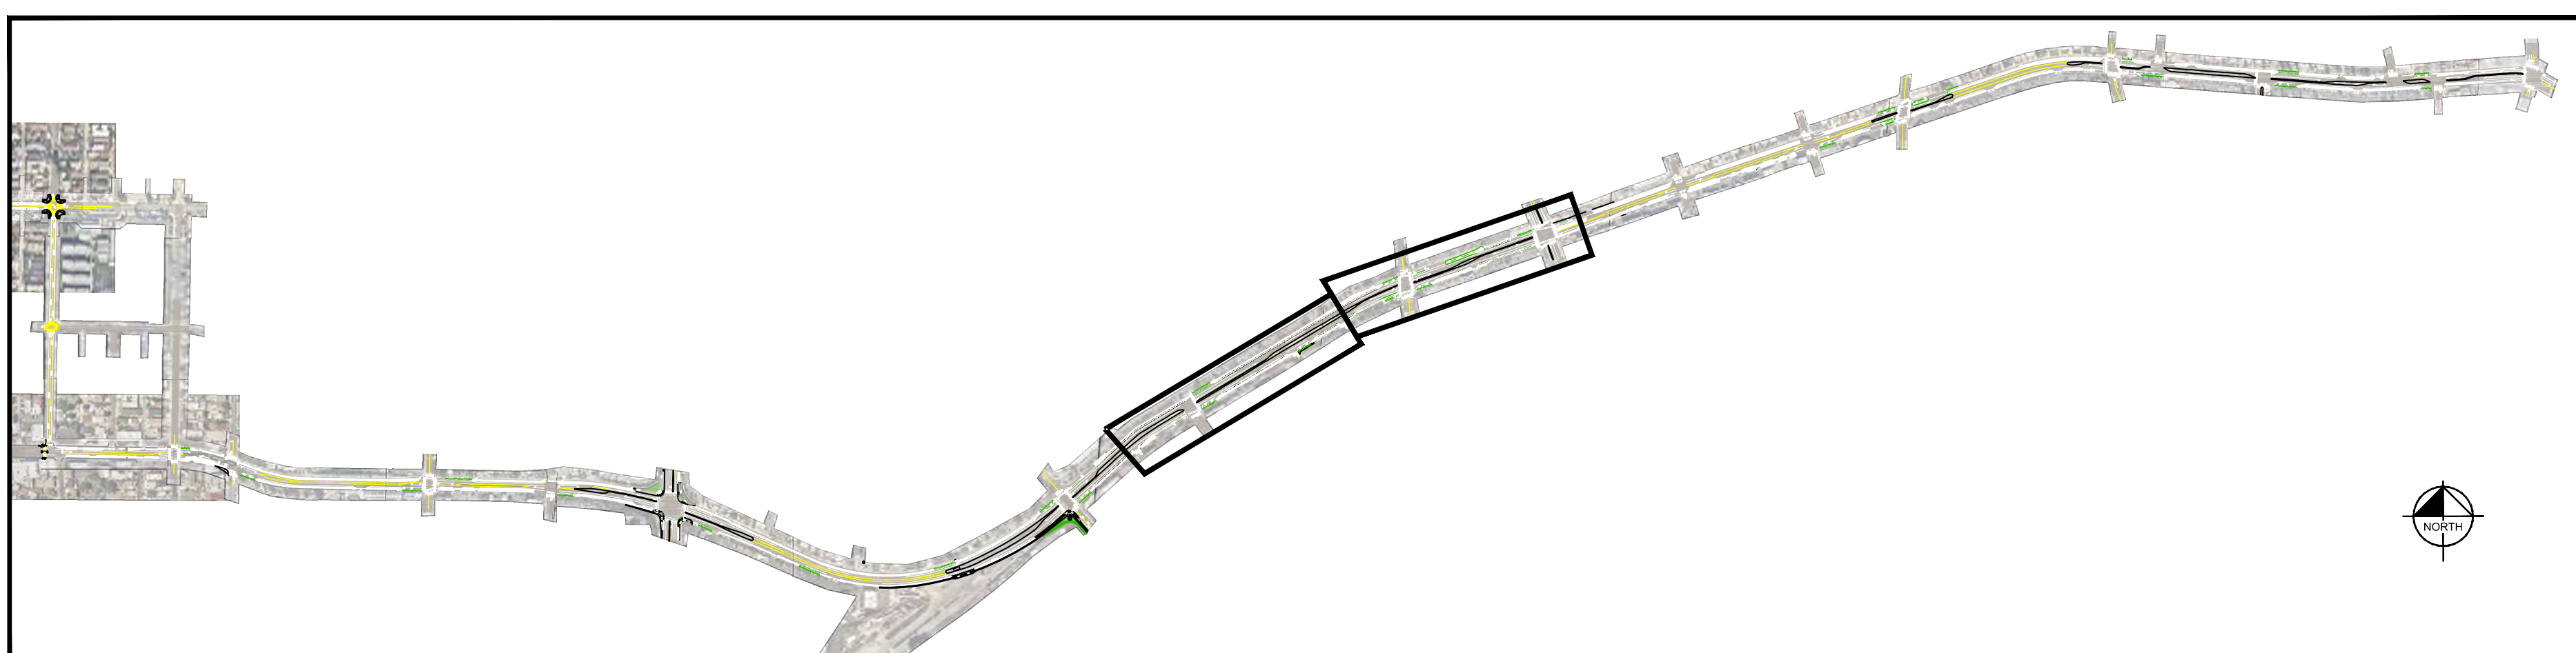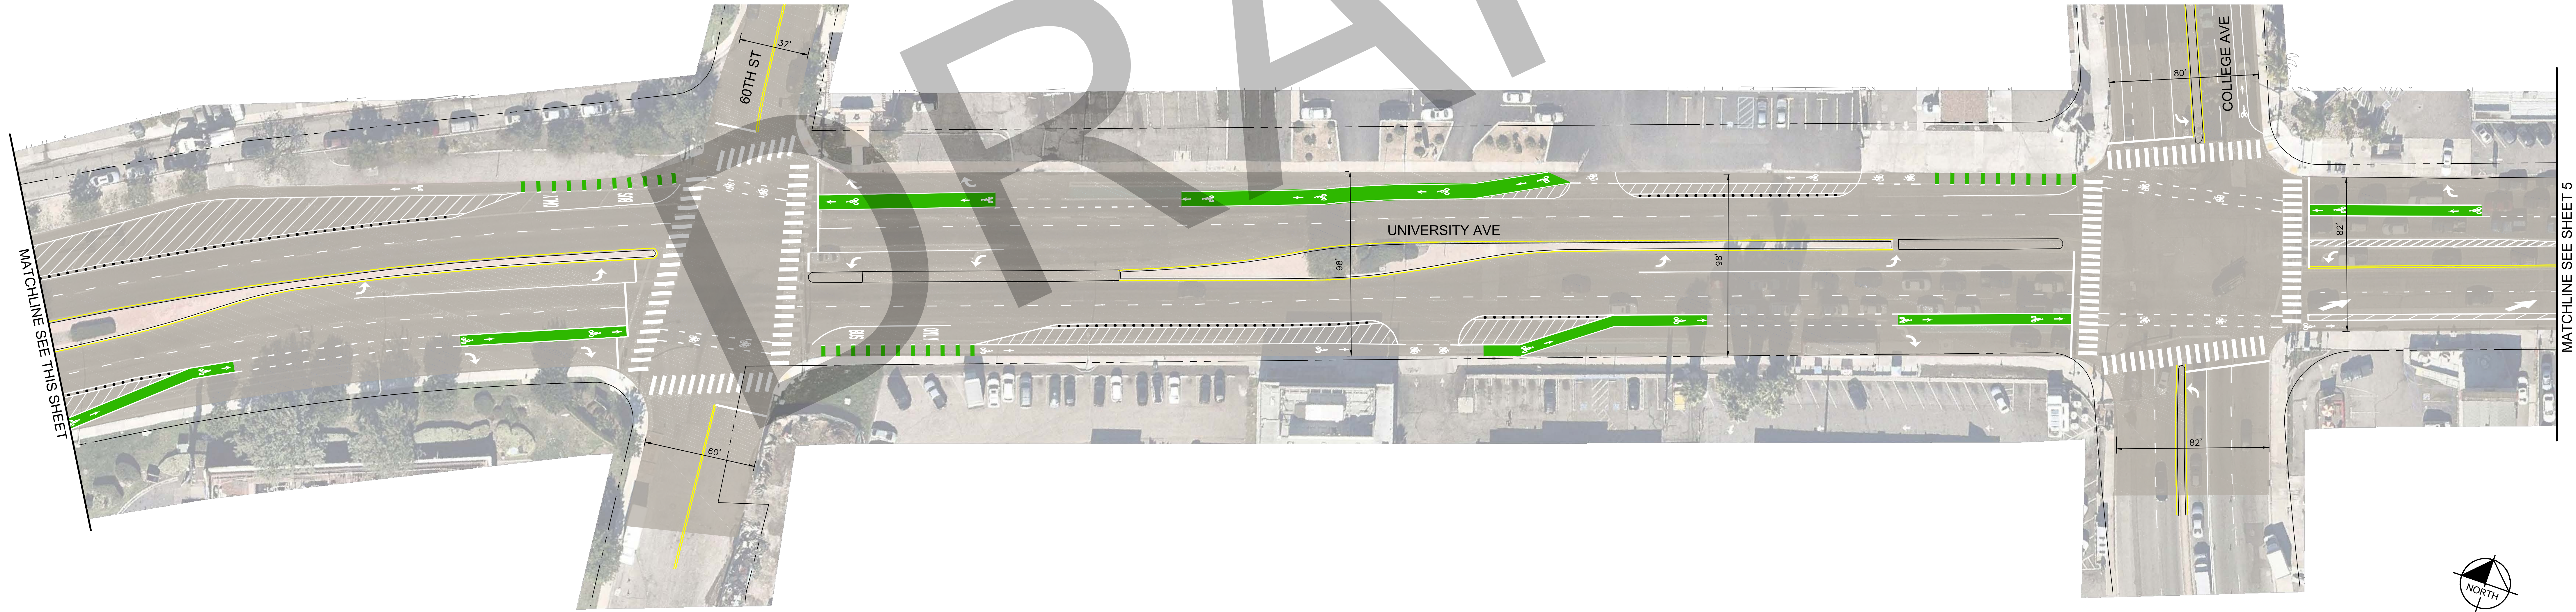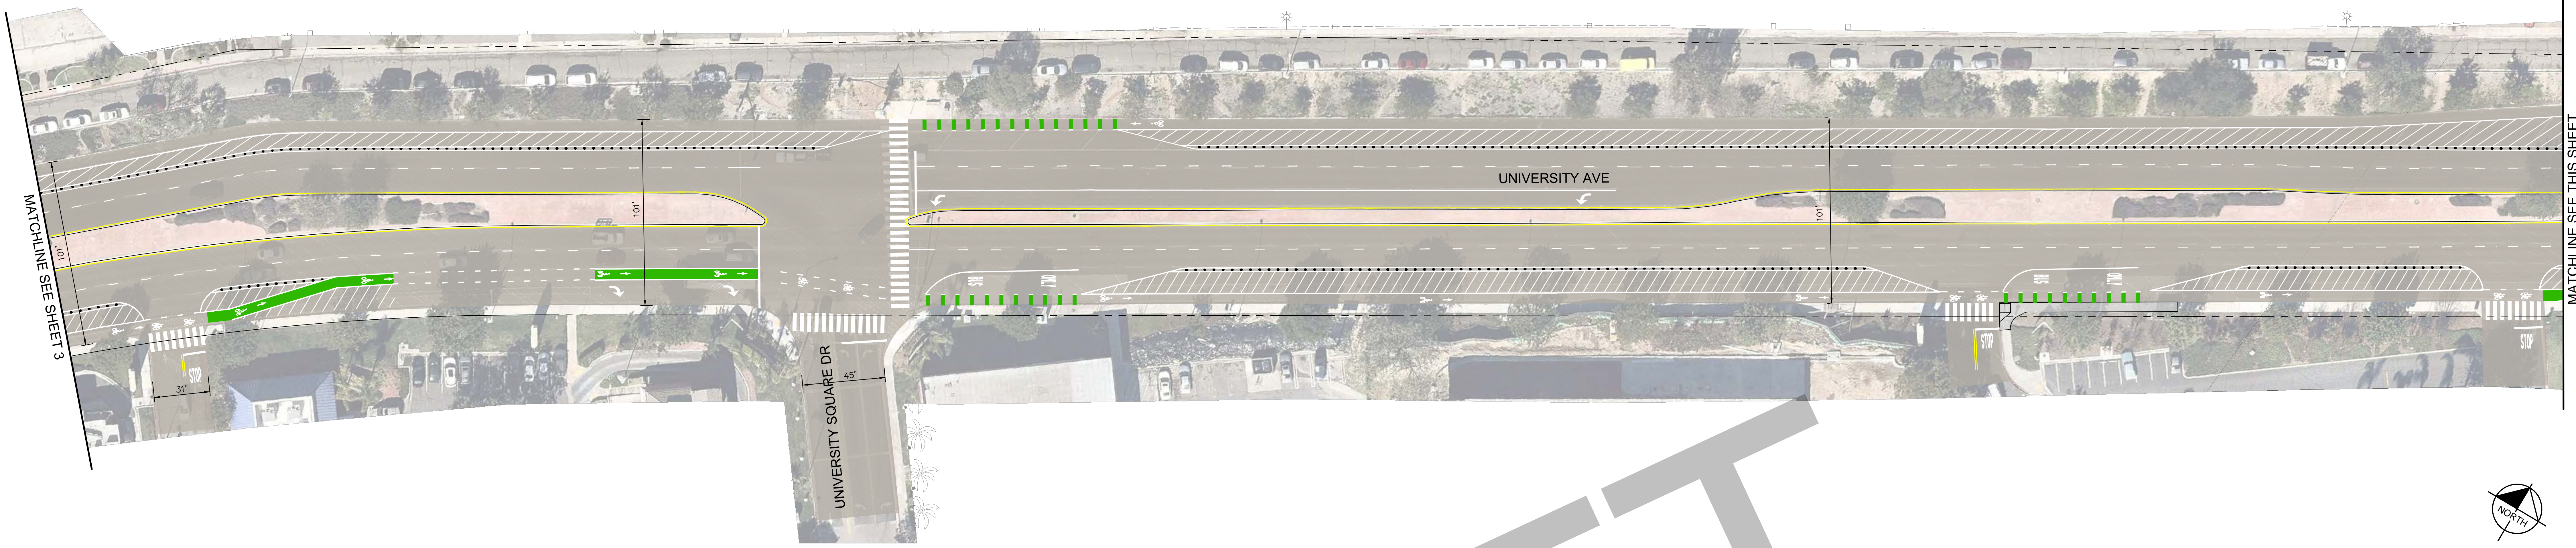



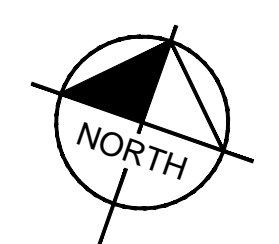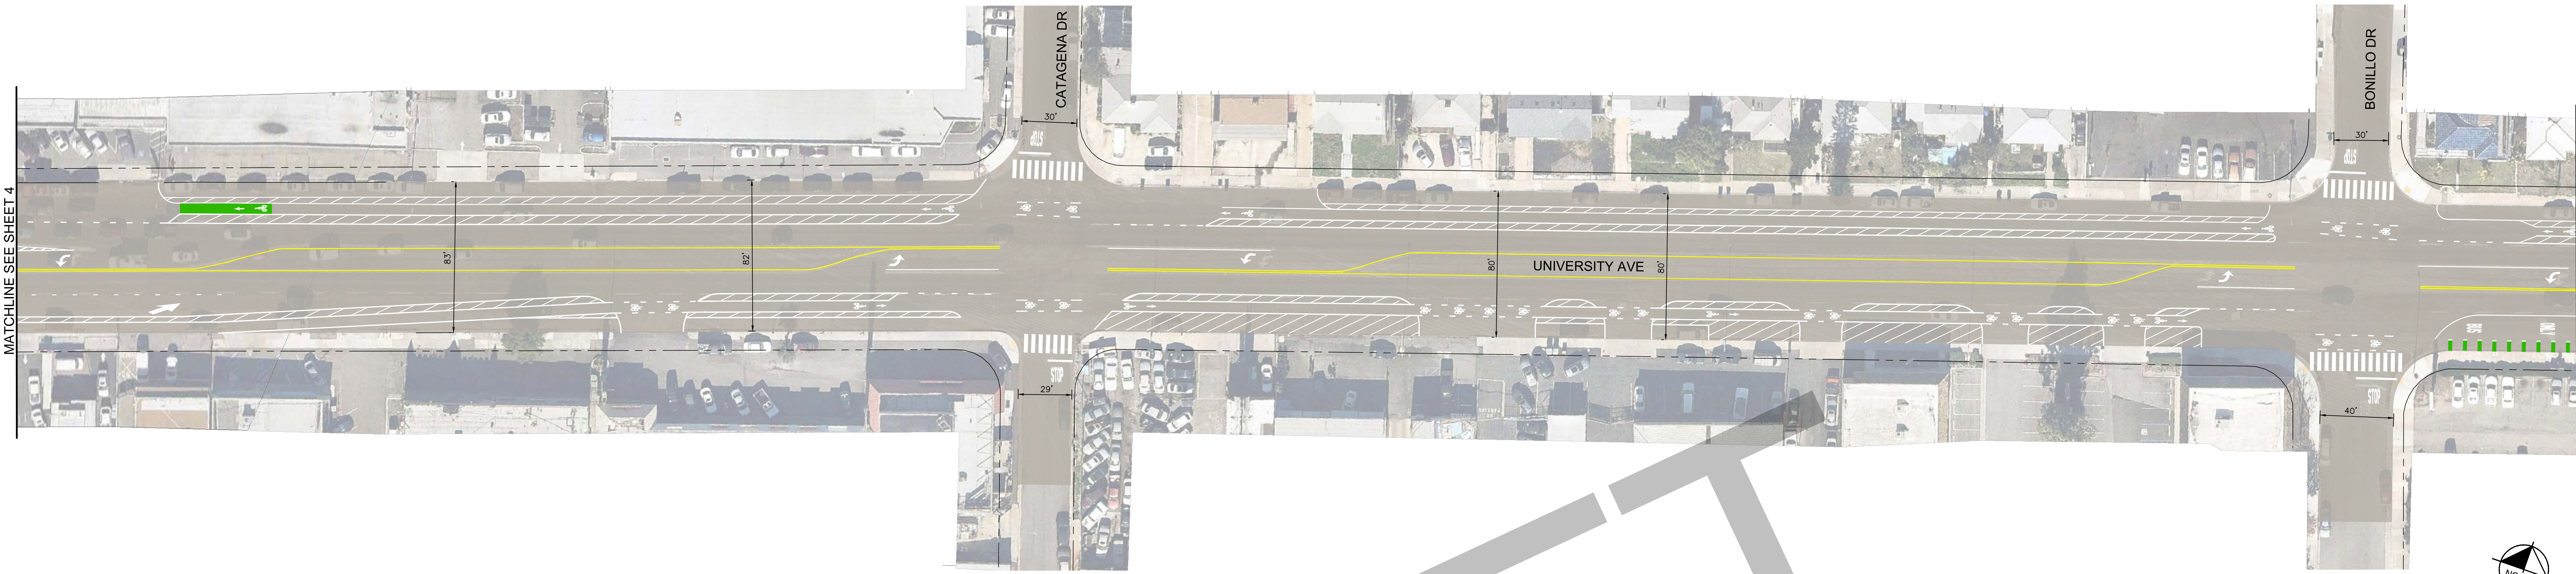

DRAFT

