






APPENDIX

A ALIGNMENT EXHIBITS

- **Appendix A-1** **La Costa Ave to Encinitas Blvd: West Side Alignment**
La Costa Ave to Leucadia Blvd
Leucadia Blvd to Encinitas Blvd
- **Appendix A-2** **La Costa Ave to Encinitas Blvd: East Side Alignment**
La Costa Ave to Leucadia Blvd
Leucadia Blvd to Encinitas Blvd
- **Appendix A-3** **Encinitas Blvd to Santa Fe Dr**
Near-Term Alignment
Long-Term Alignment
- **Appendix A-4** **City of Encinitas Striping Plan for Coast Highway 101 South of Chesterfield Dr**

APPENDIX

A-2 *LA COSTA AVE TO ENCINITAS BLVD: EAST SIDE ALIGNMENT*

 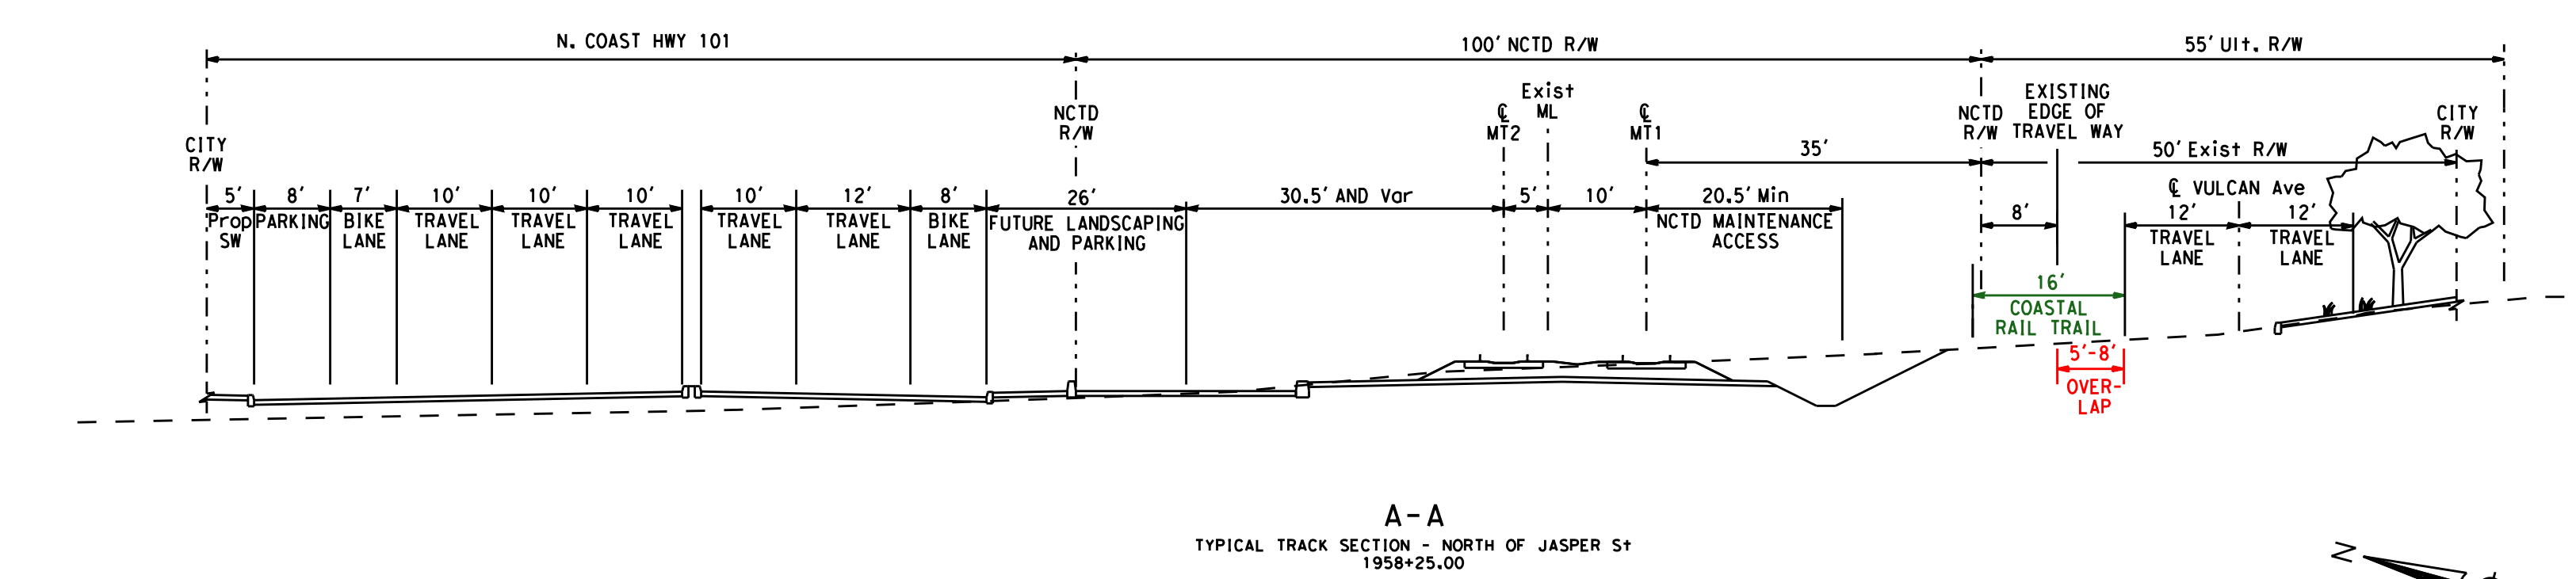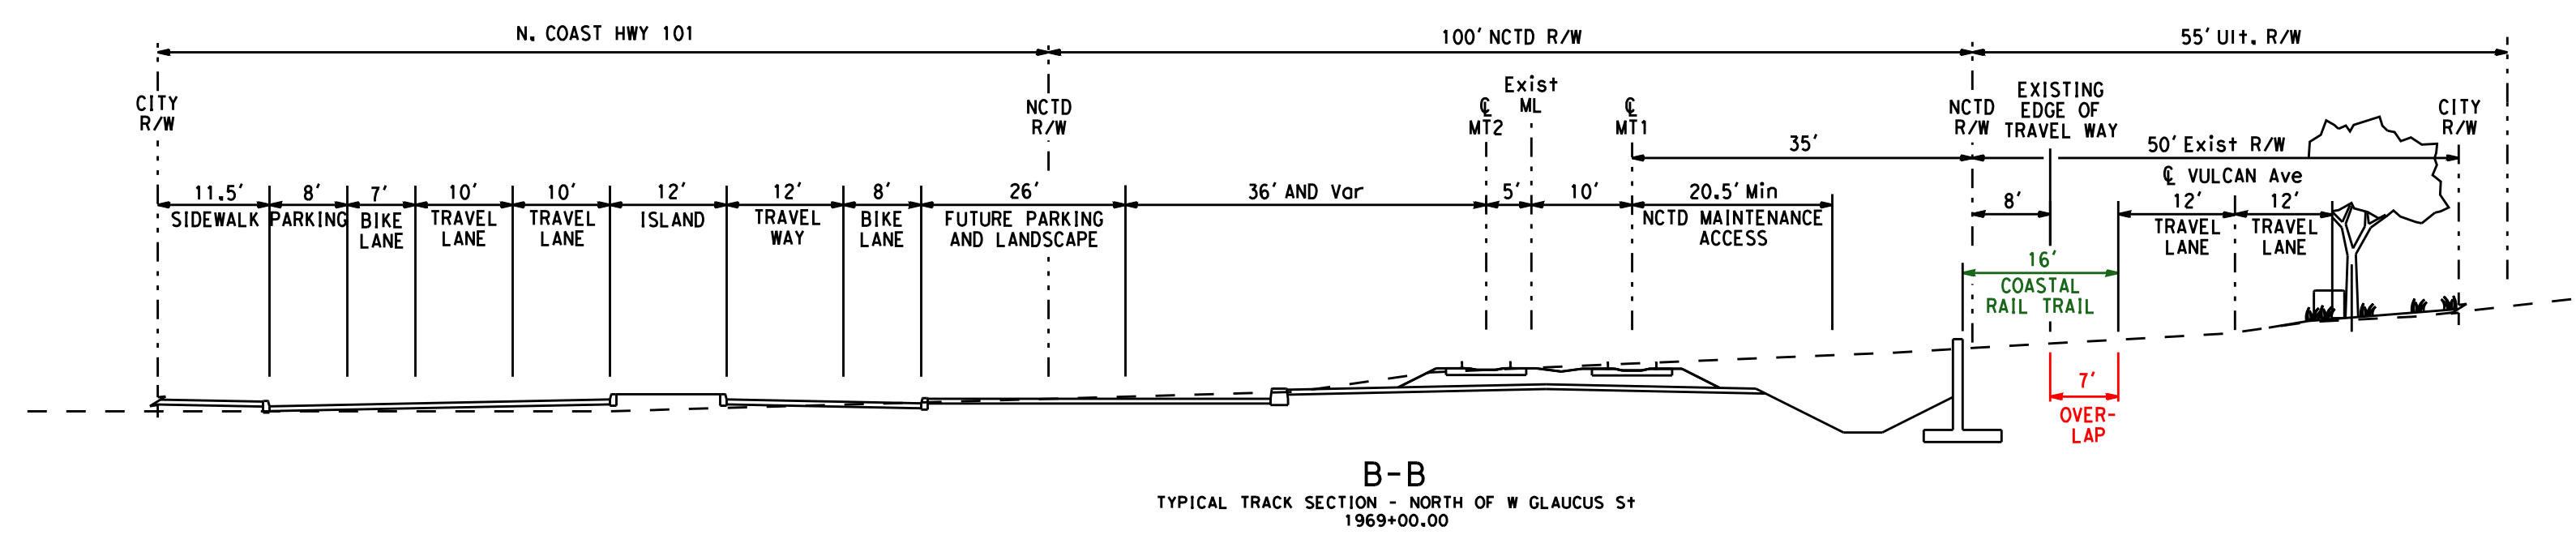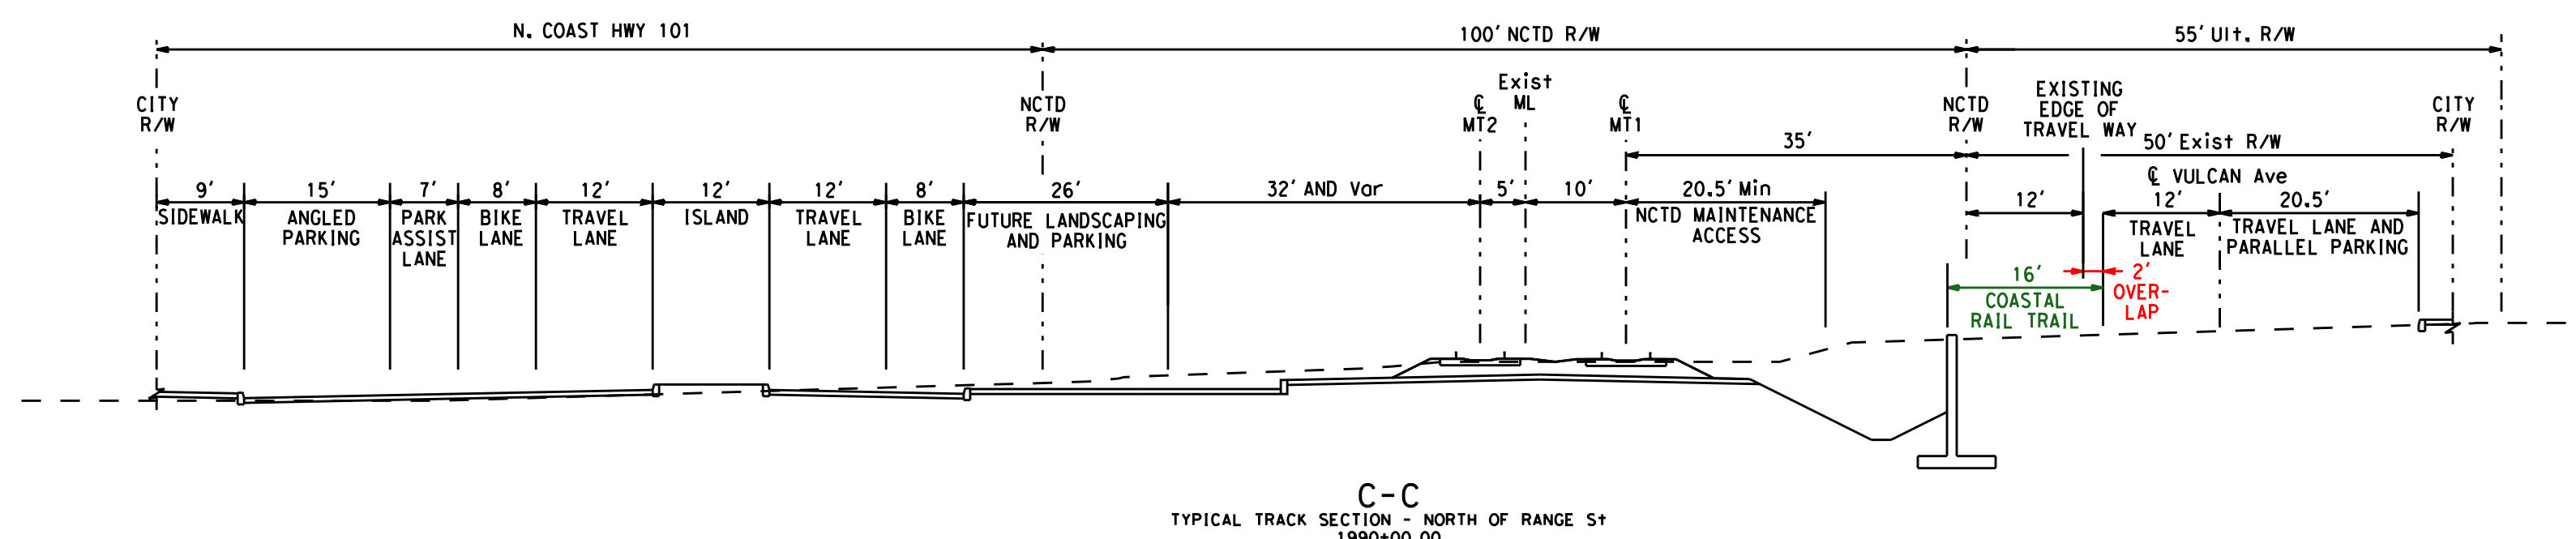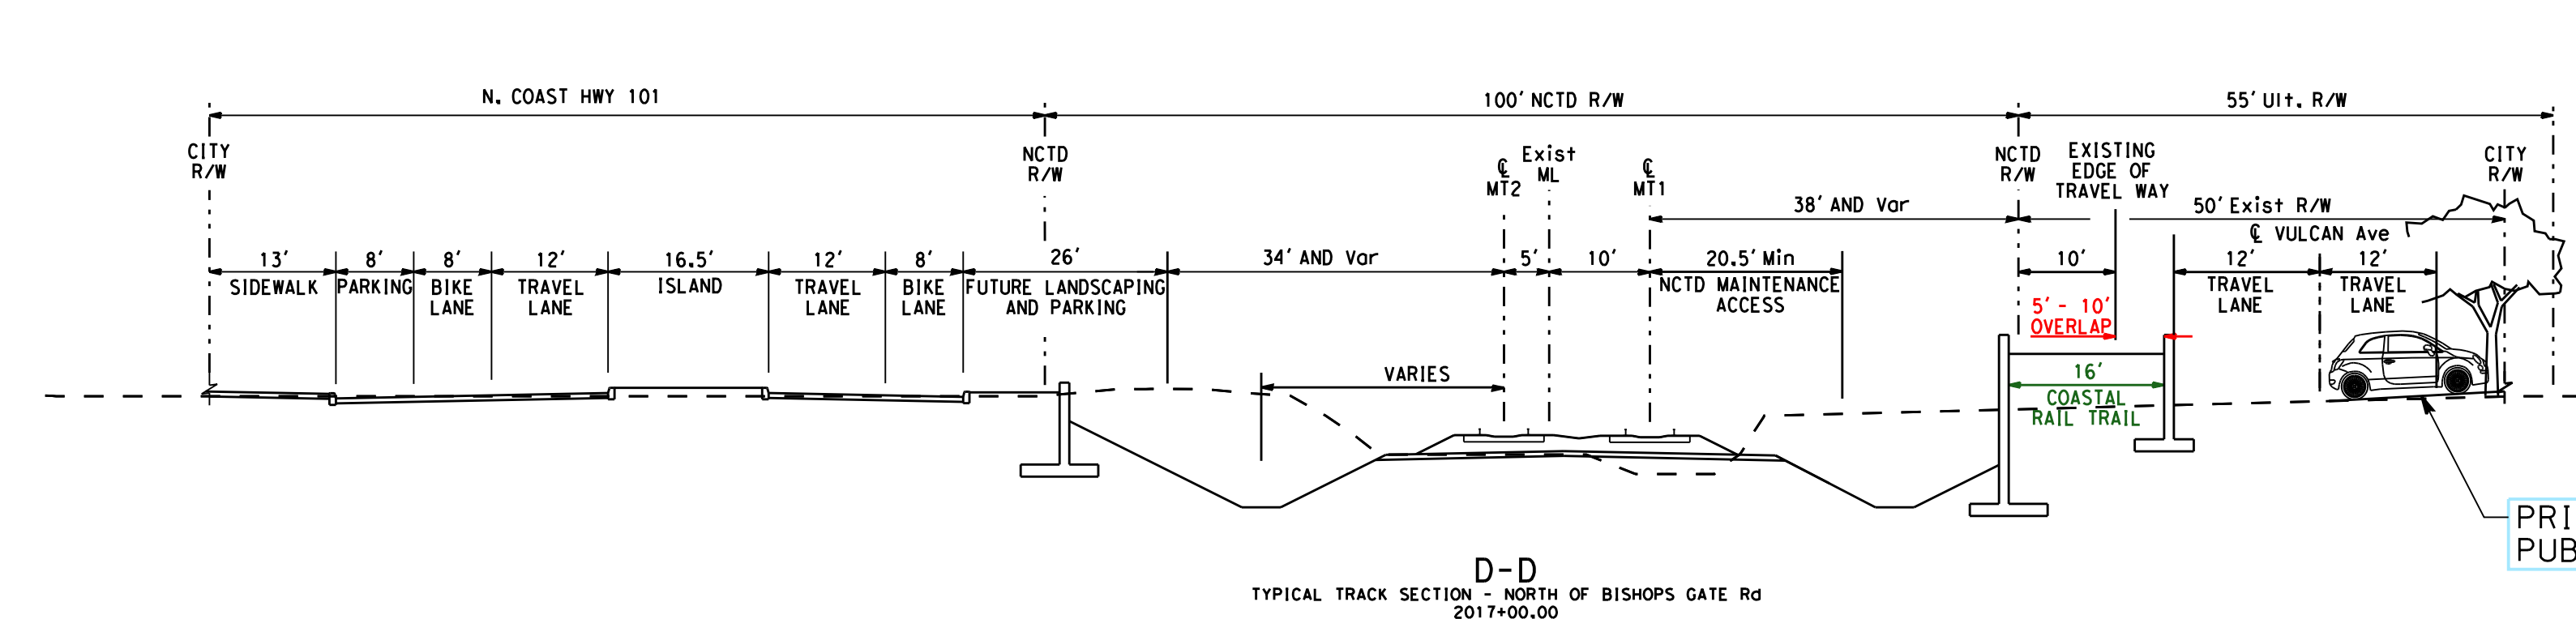


- EXISTING/PROPOSED TRACK CENTERLINE
- PROPOSED N. COAST HWY 101 STREETSCAPE PROJECT IMPROVEMENTS
- PROPOSED 21' CITY PARKING ZONE
- PROPOSED DRAINAGE DITCH (DOUBLE TRACKING)
- 16' OR MORE AVAILABLE FOR CRT
- 12'-16' AVAILABLE FOR CRT
- LESS THAN 12' AVAILABLE FOR CRT

COASTAL RAIL TRAIL ALIGNMENT REVIEW - LA COSTA AVENUE TO LEUCADIA BOULEVARD - EAST SIDE ALIGNMENT


*ROADWAY DESIGN PER NORTH COAST HIGHWAY 101 STREETSCAPE PROJECT, OCT. 2019



 

COASTAL RAIL TRAIL ALIGNMENT REVIEW - LEUCADIA BOULEVARD TO ENCINITAS BOULEVARD - EAST SIDE ALIGNMENT

*ROADWAY DESIGN PER NORTH COAST HIGHWAY 101 STREETSCAPE PROJECT, OCT. 2019

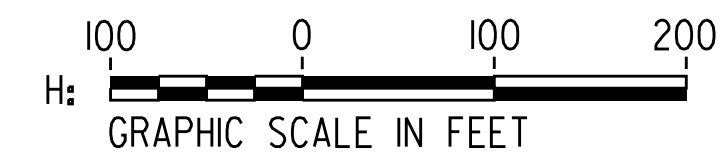

DATE PLOTTED => 4/29/2020

DGN FILE => ...\\Eastside\\Eastside-Sheet 2.dgn USERNAME => sandovalor