


I-5 North Coast Corridor HOV/Managed Lanes Project


Proposed Community Enhancements: Solana Beach



Ida Avenue: Streetscape Enhancements

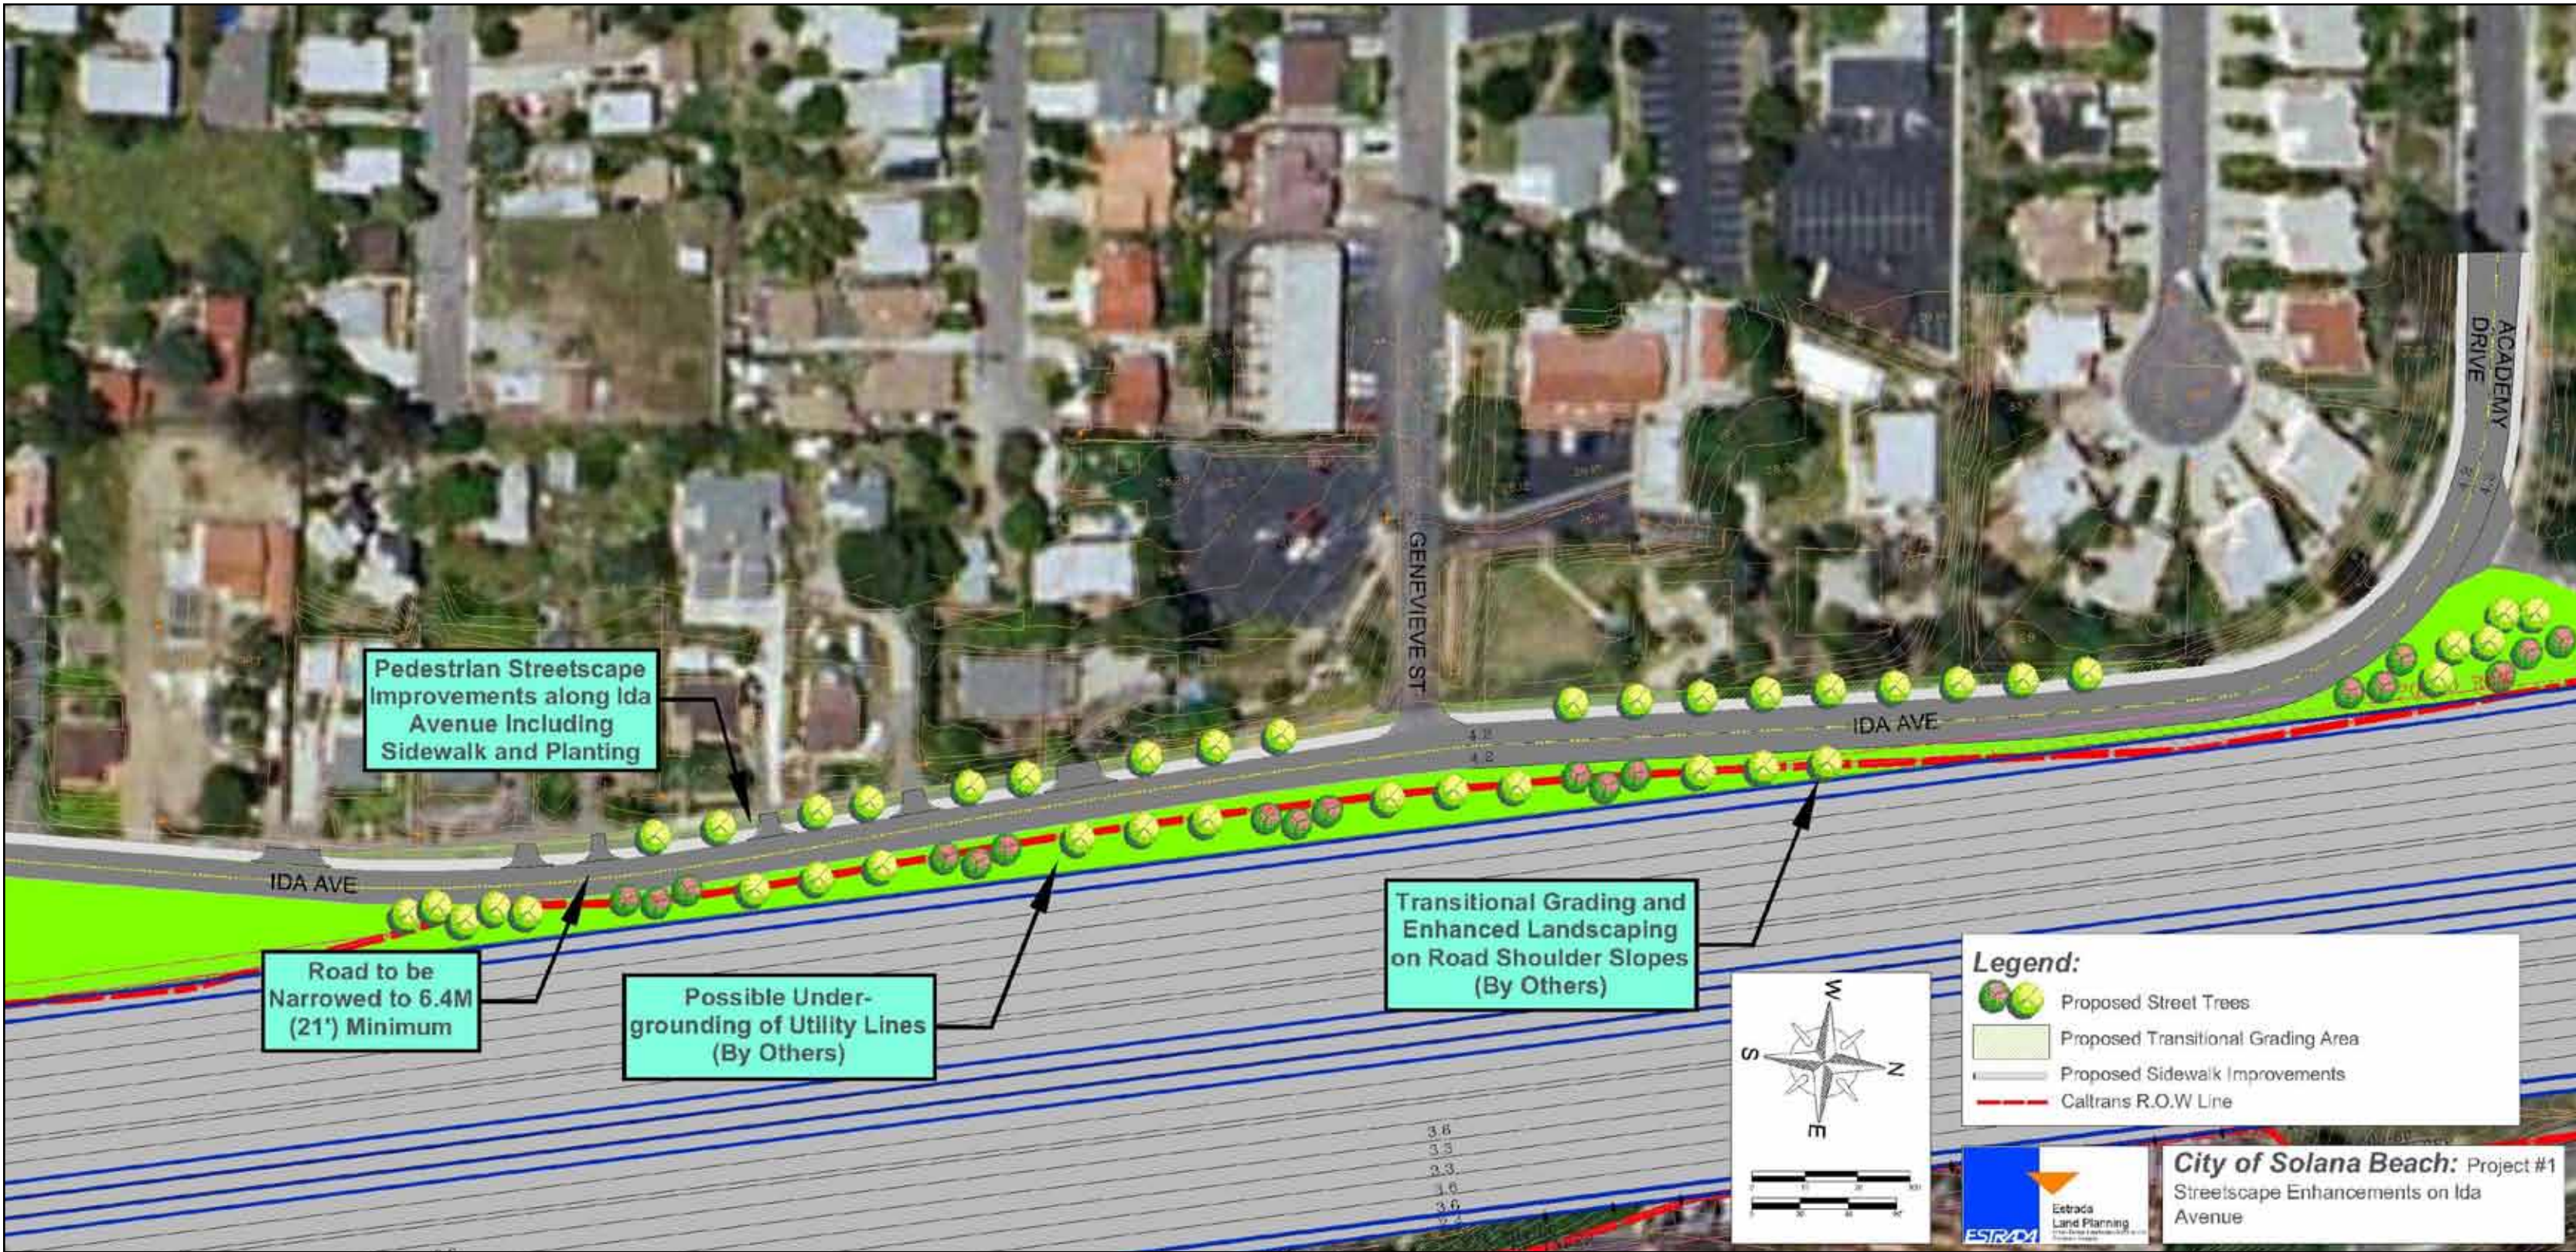



Plan View

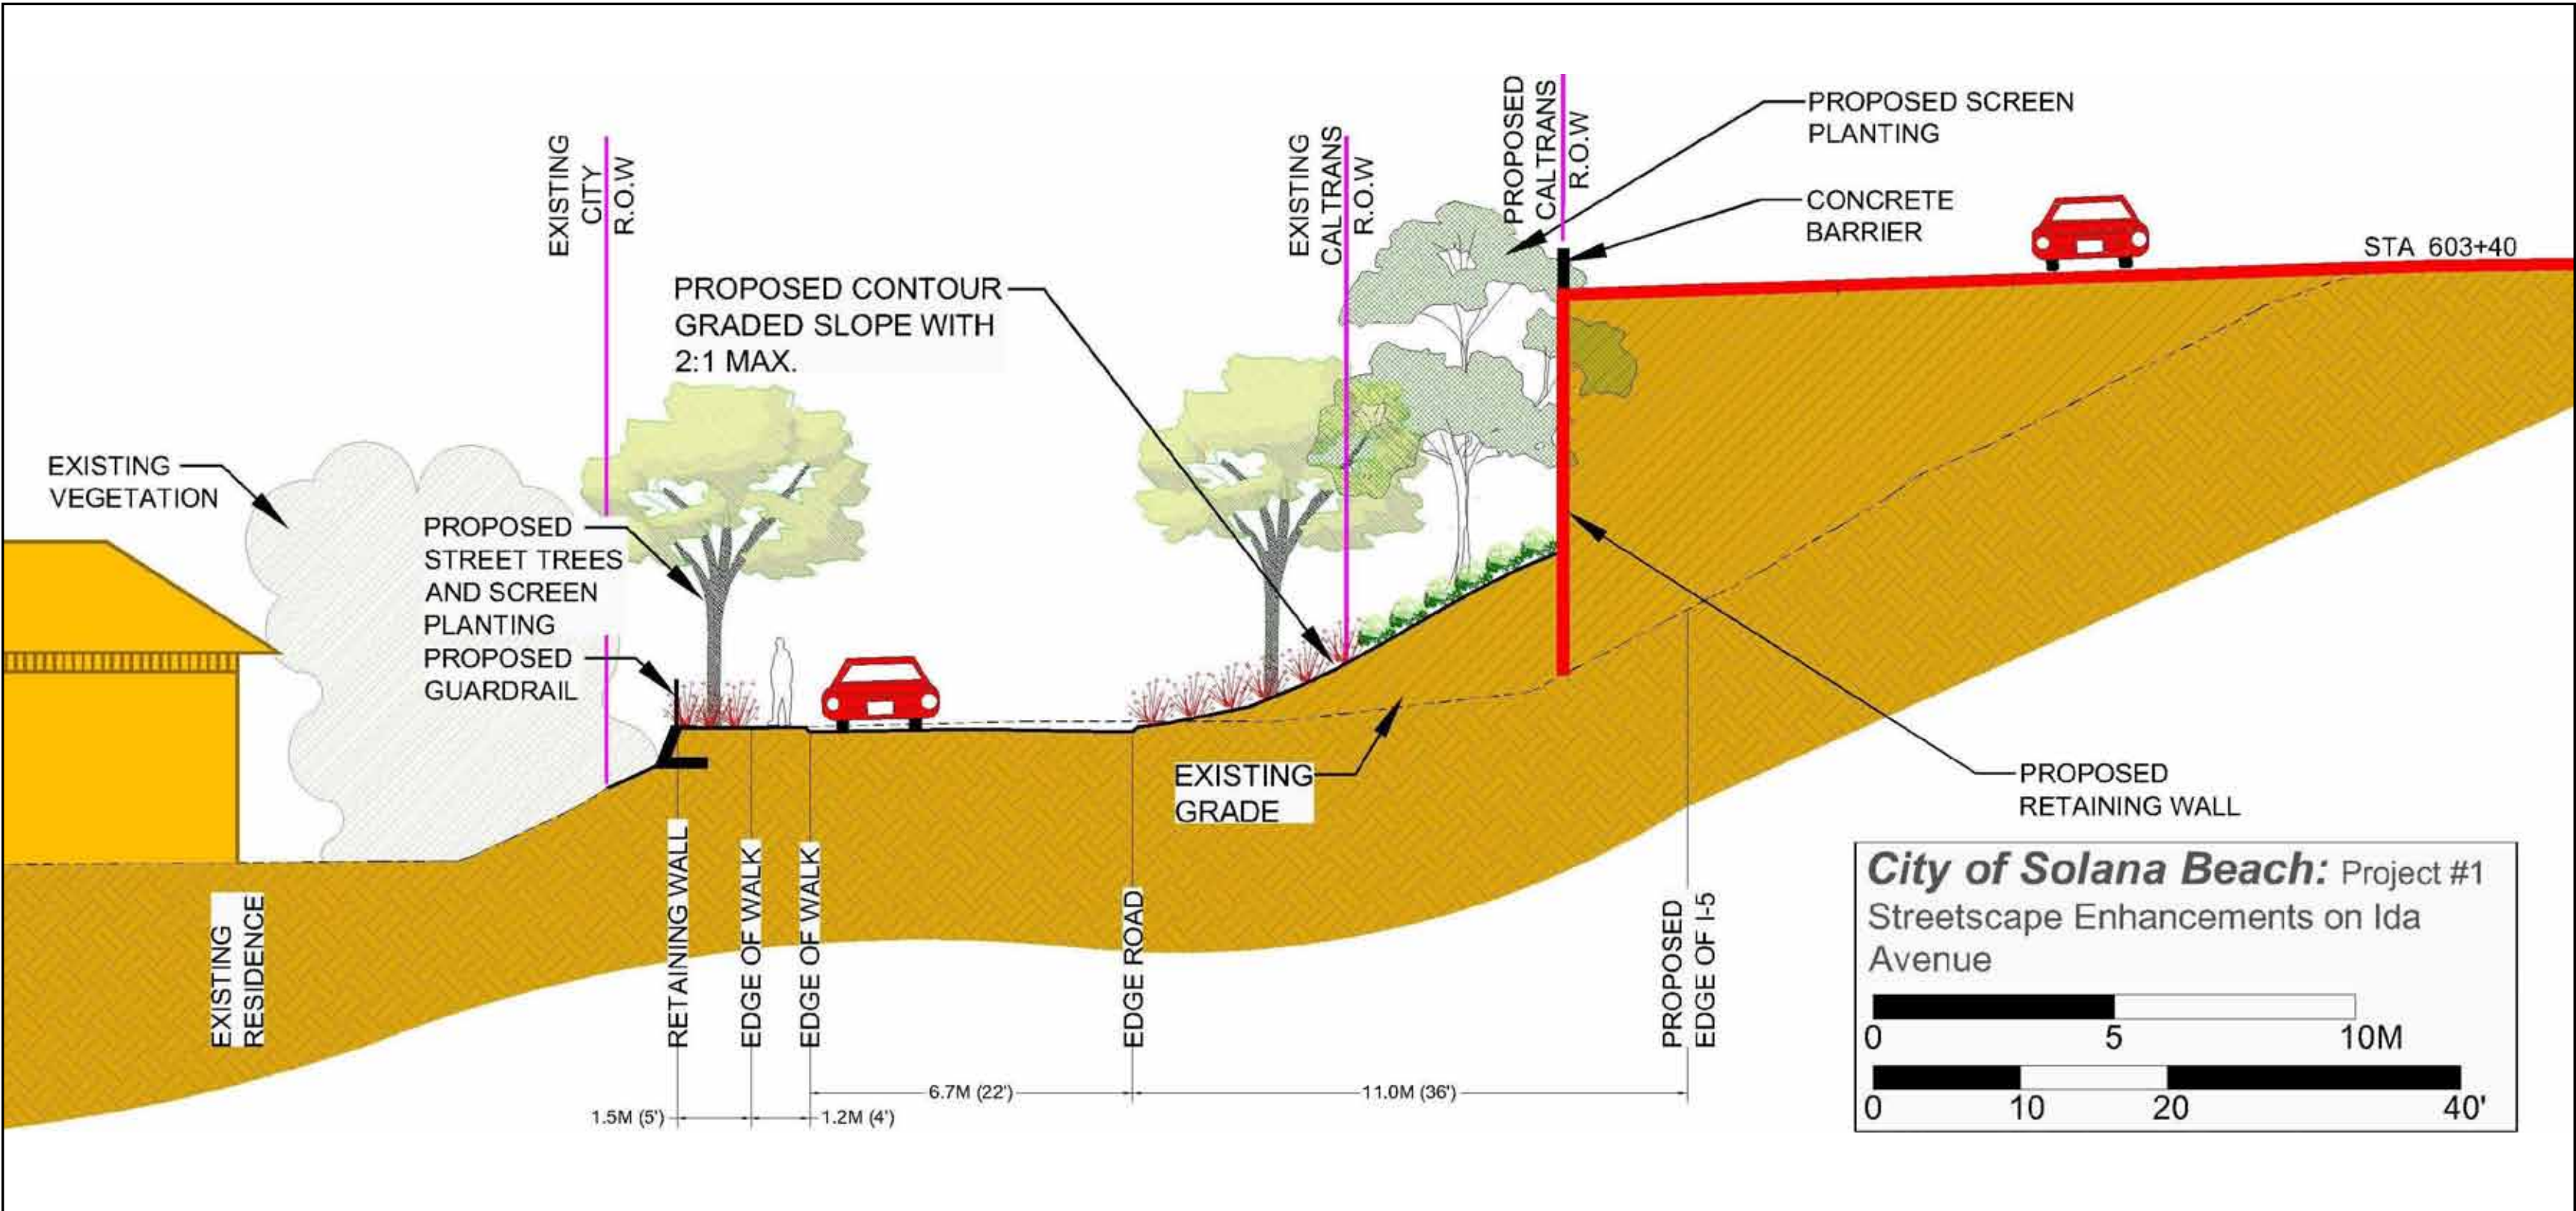


Proposed Streetscape Enhancements: Section/Elevation View Looking North



Solana Hills Drive: Pedestrian Trailhead

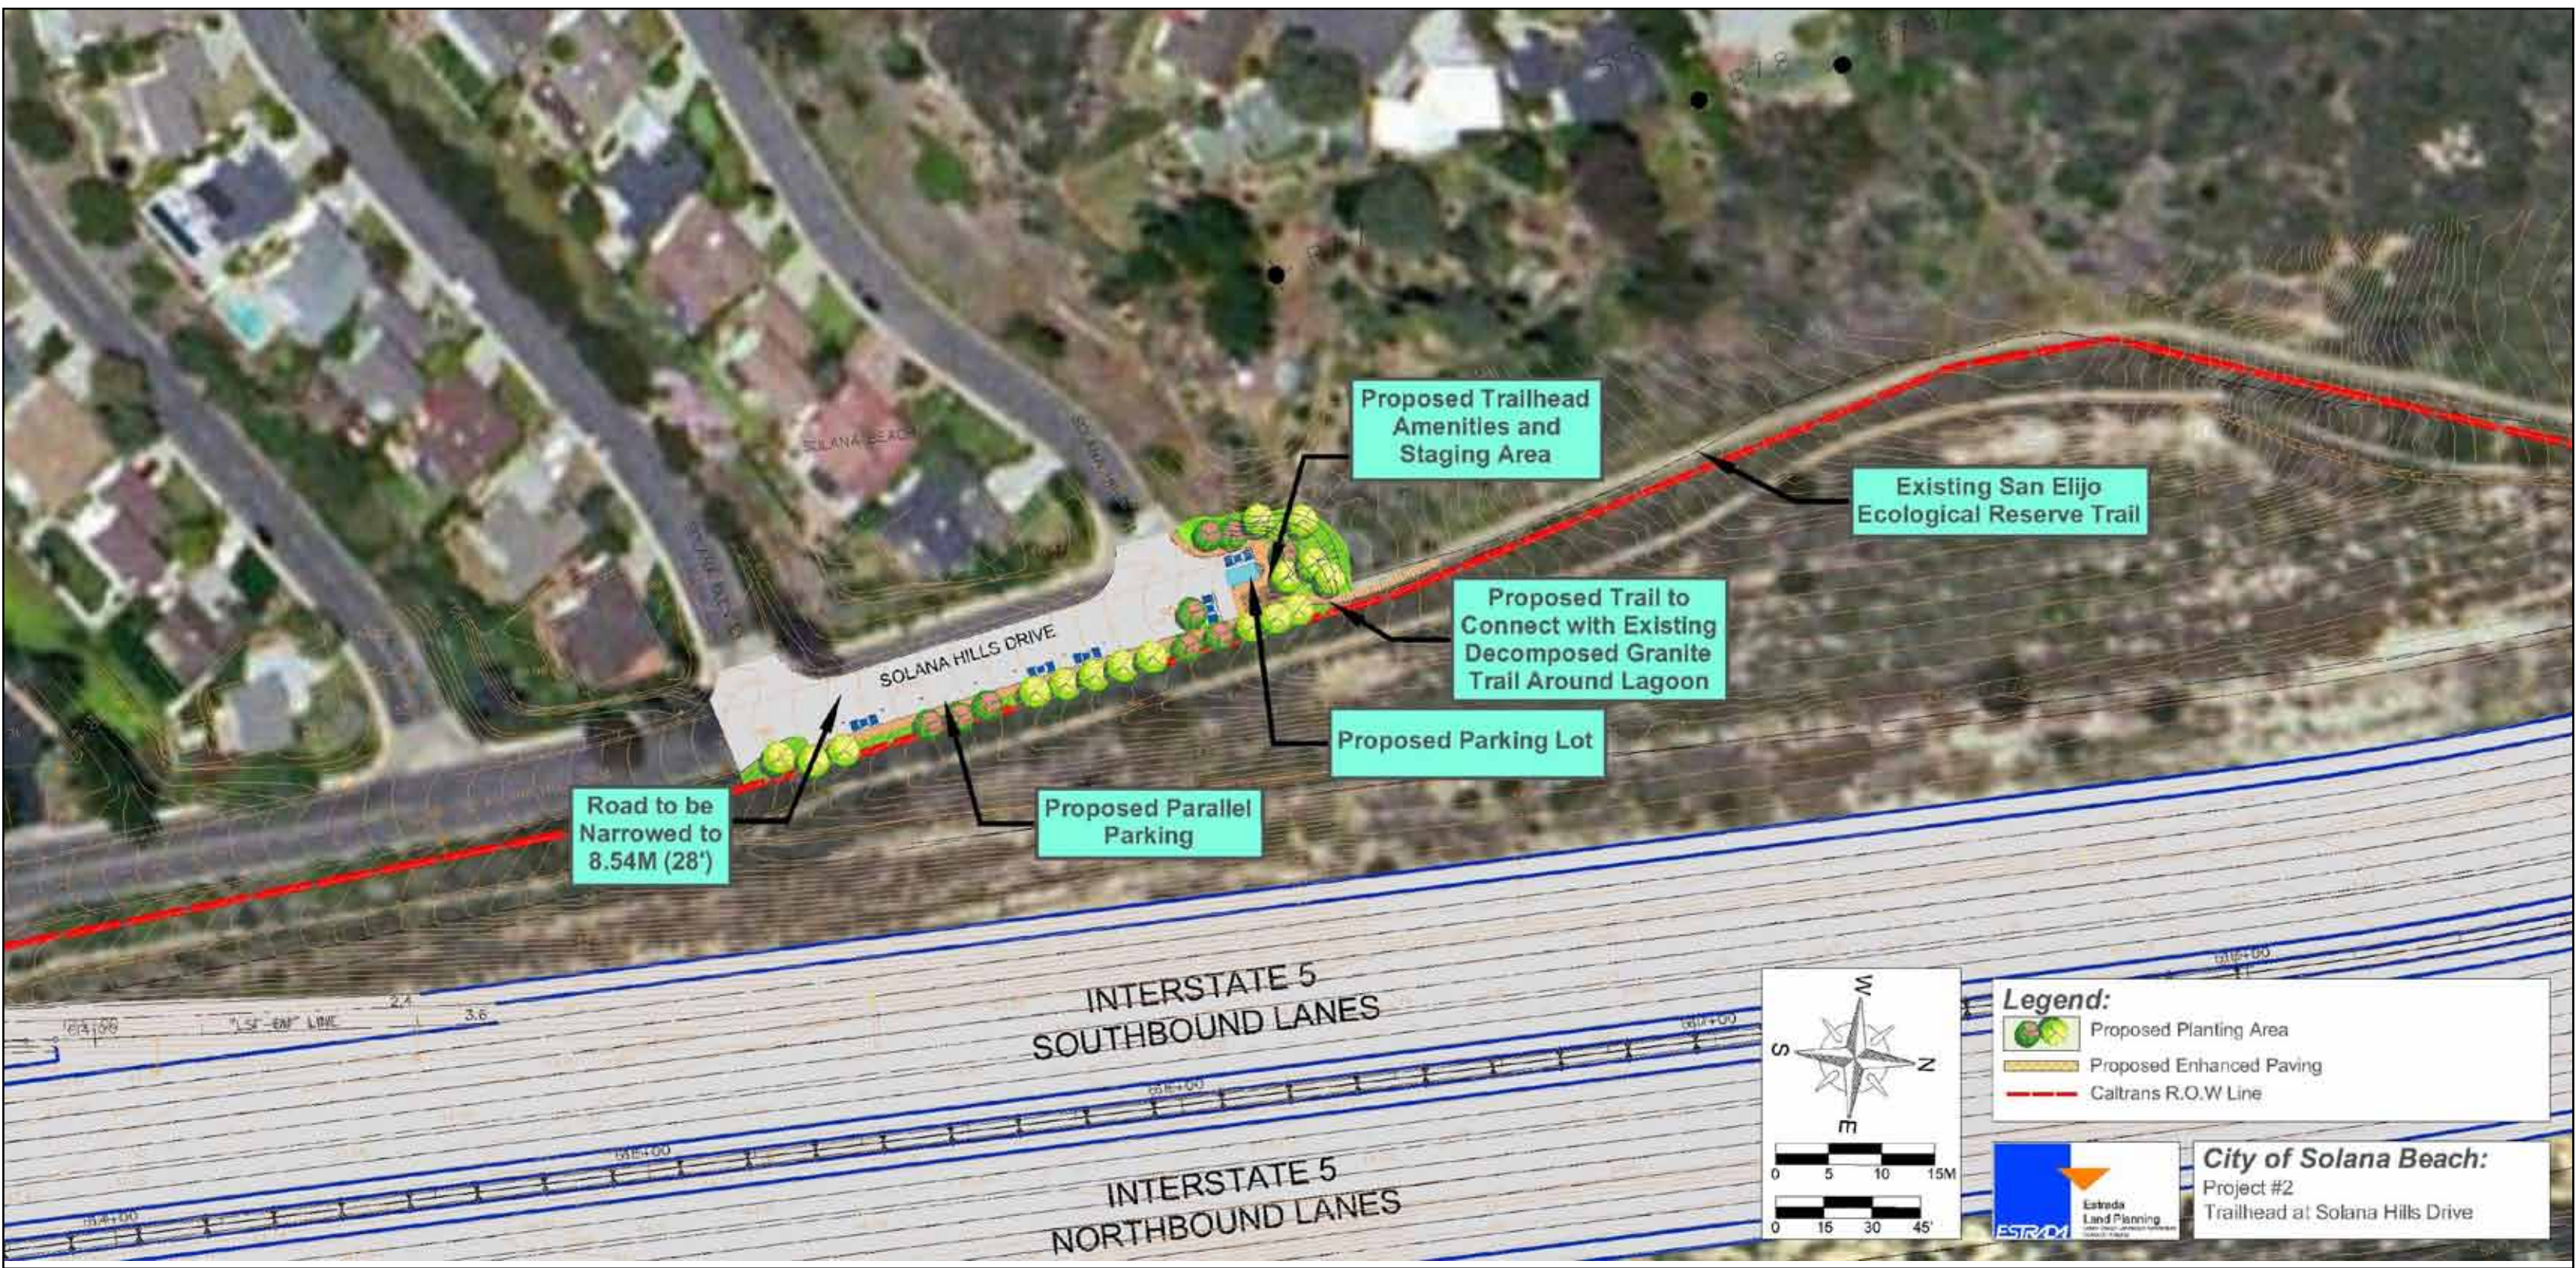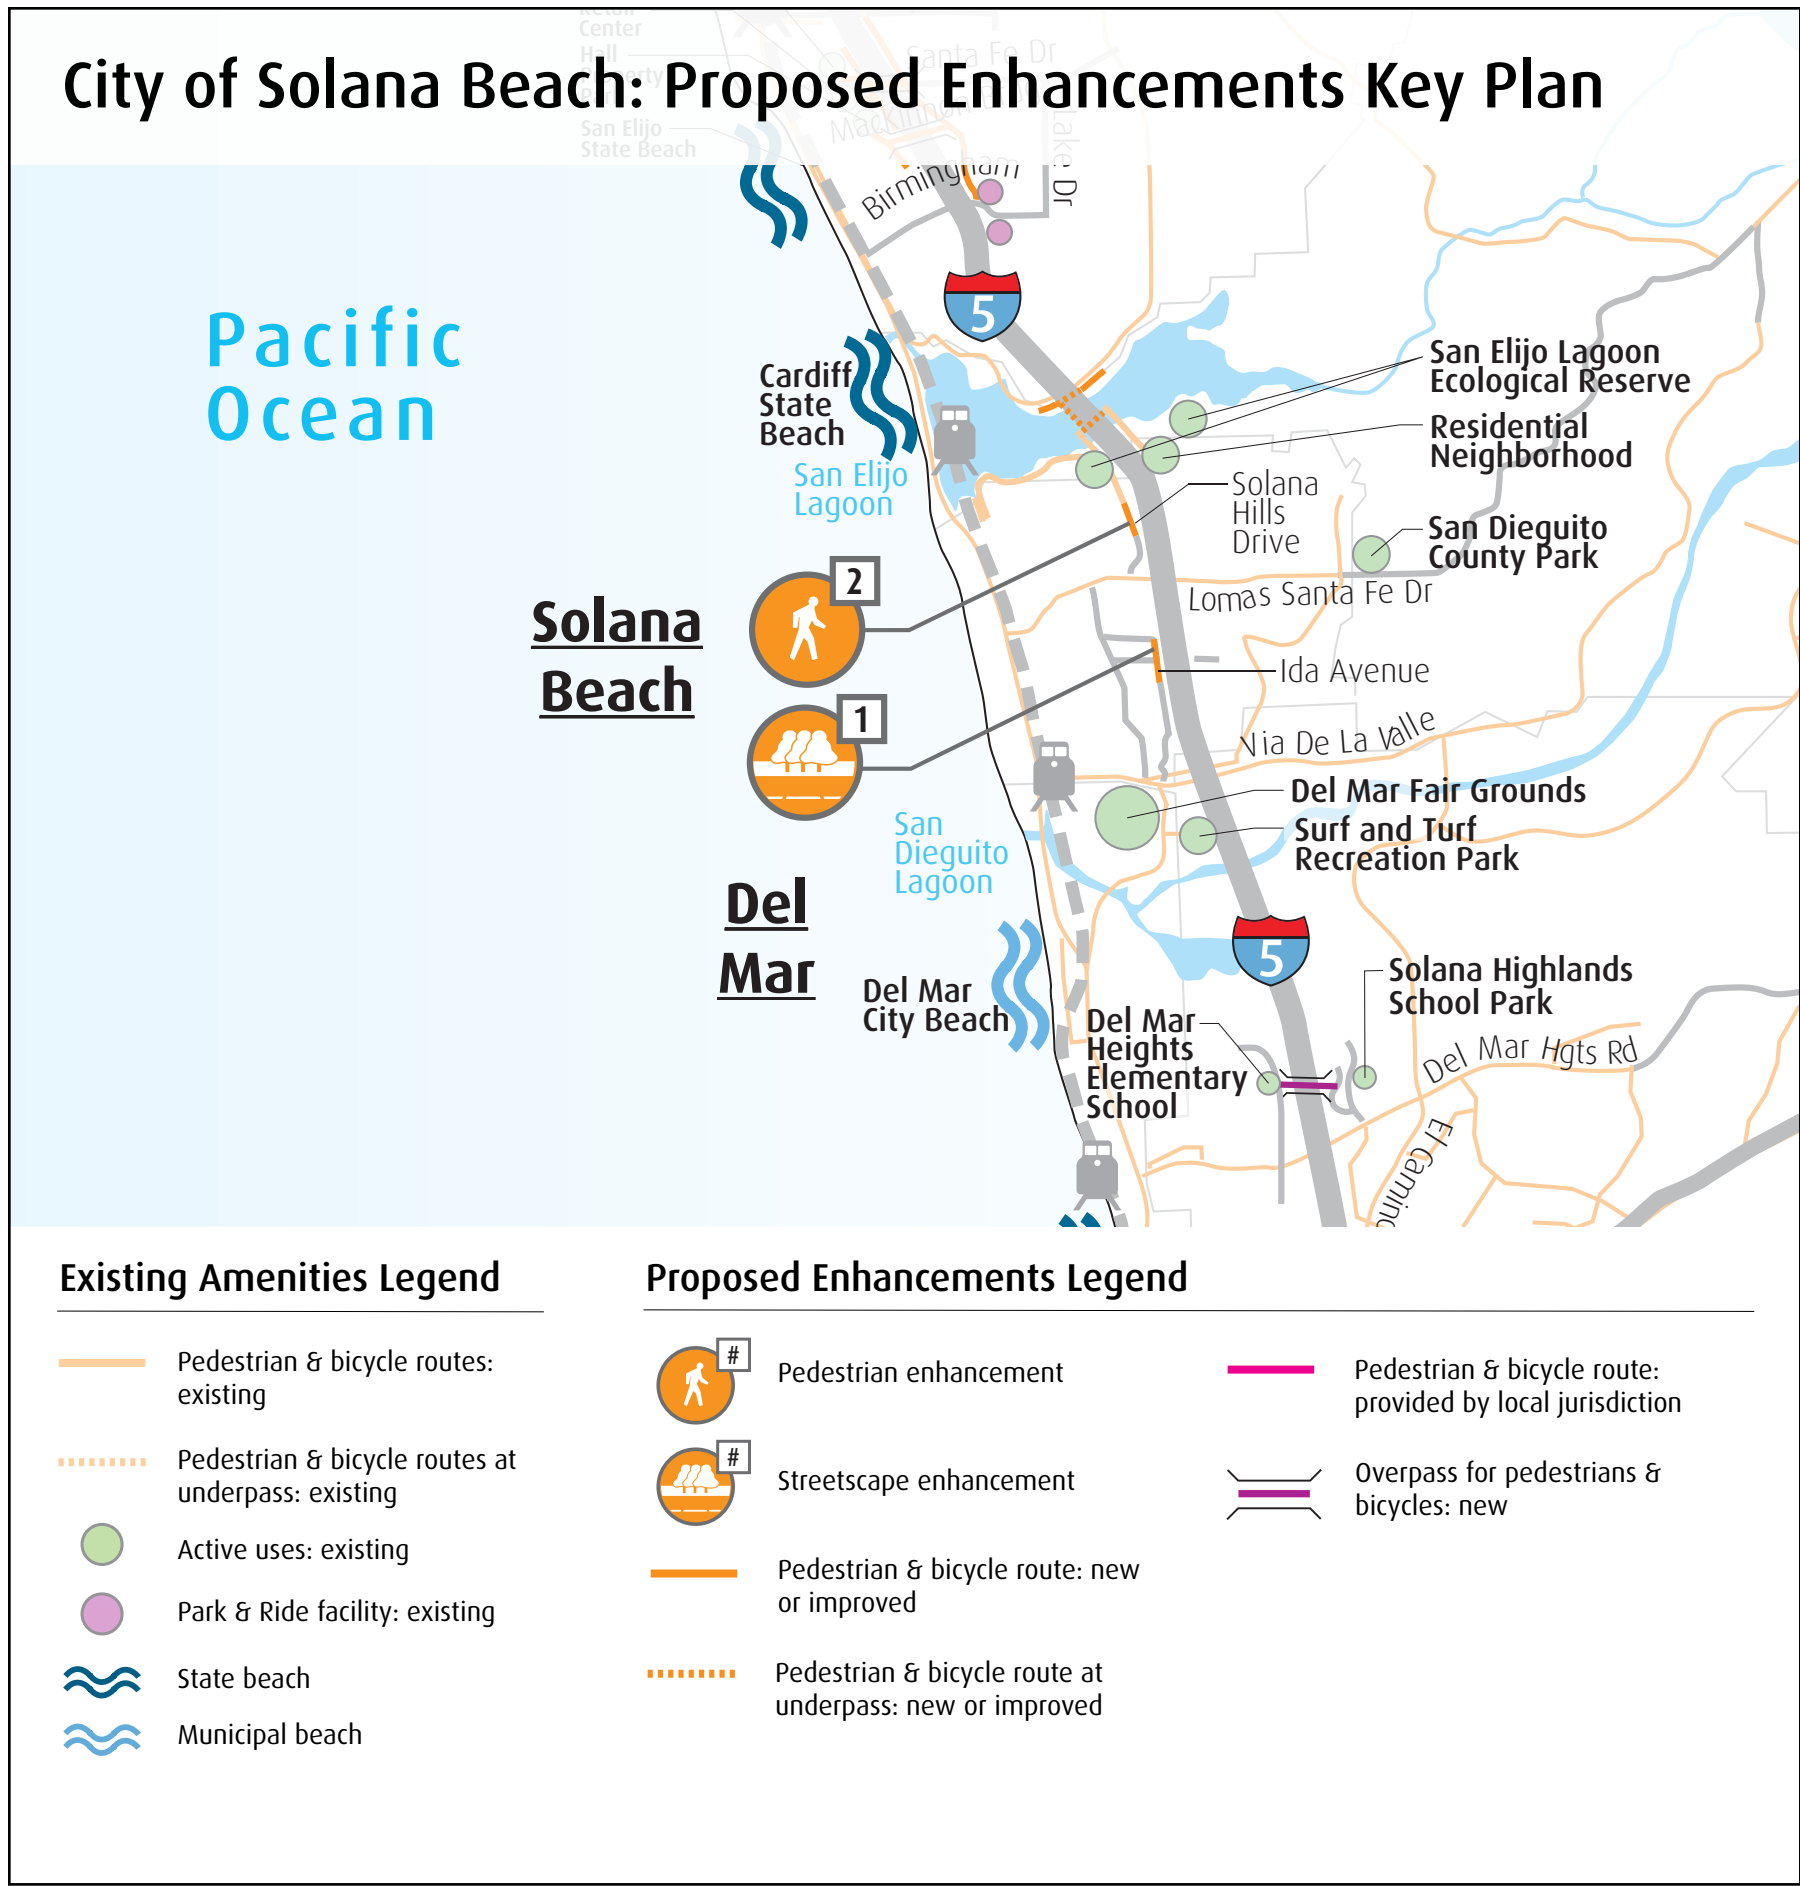

Plan View

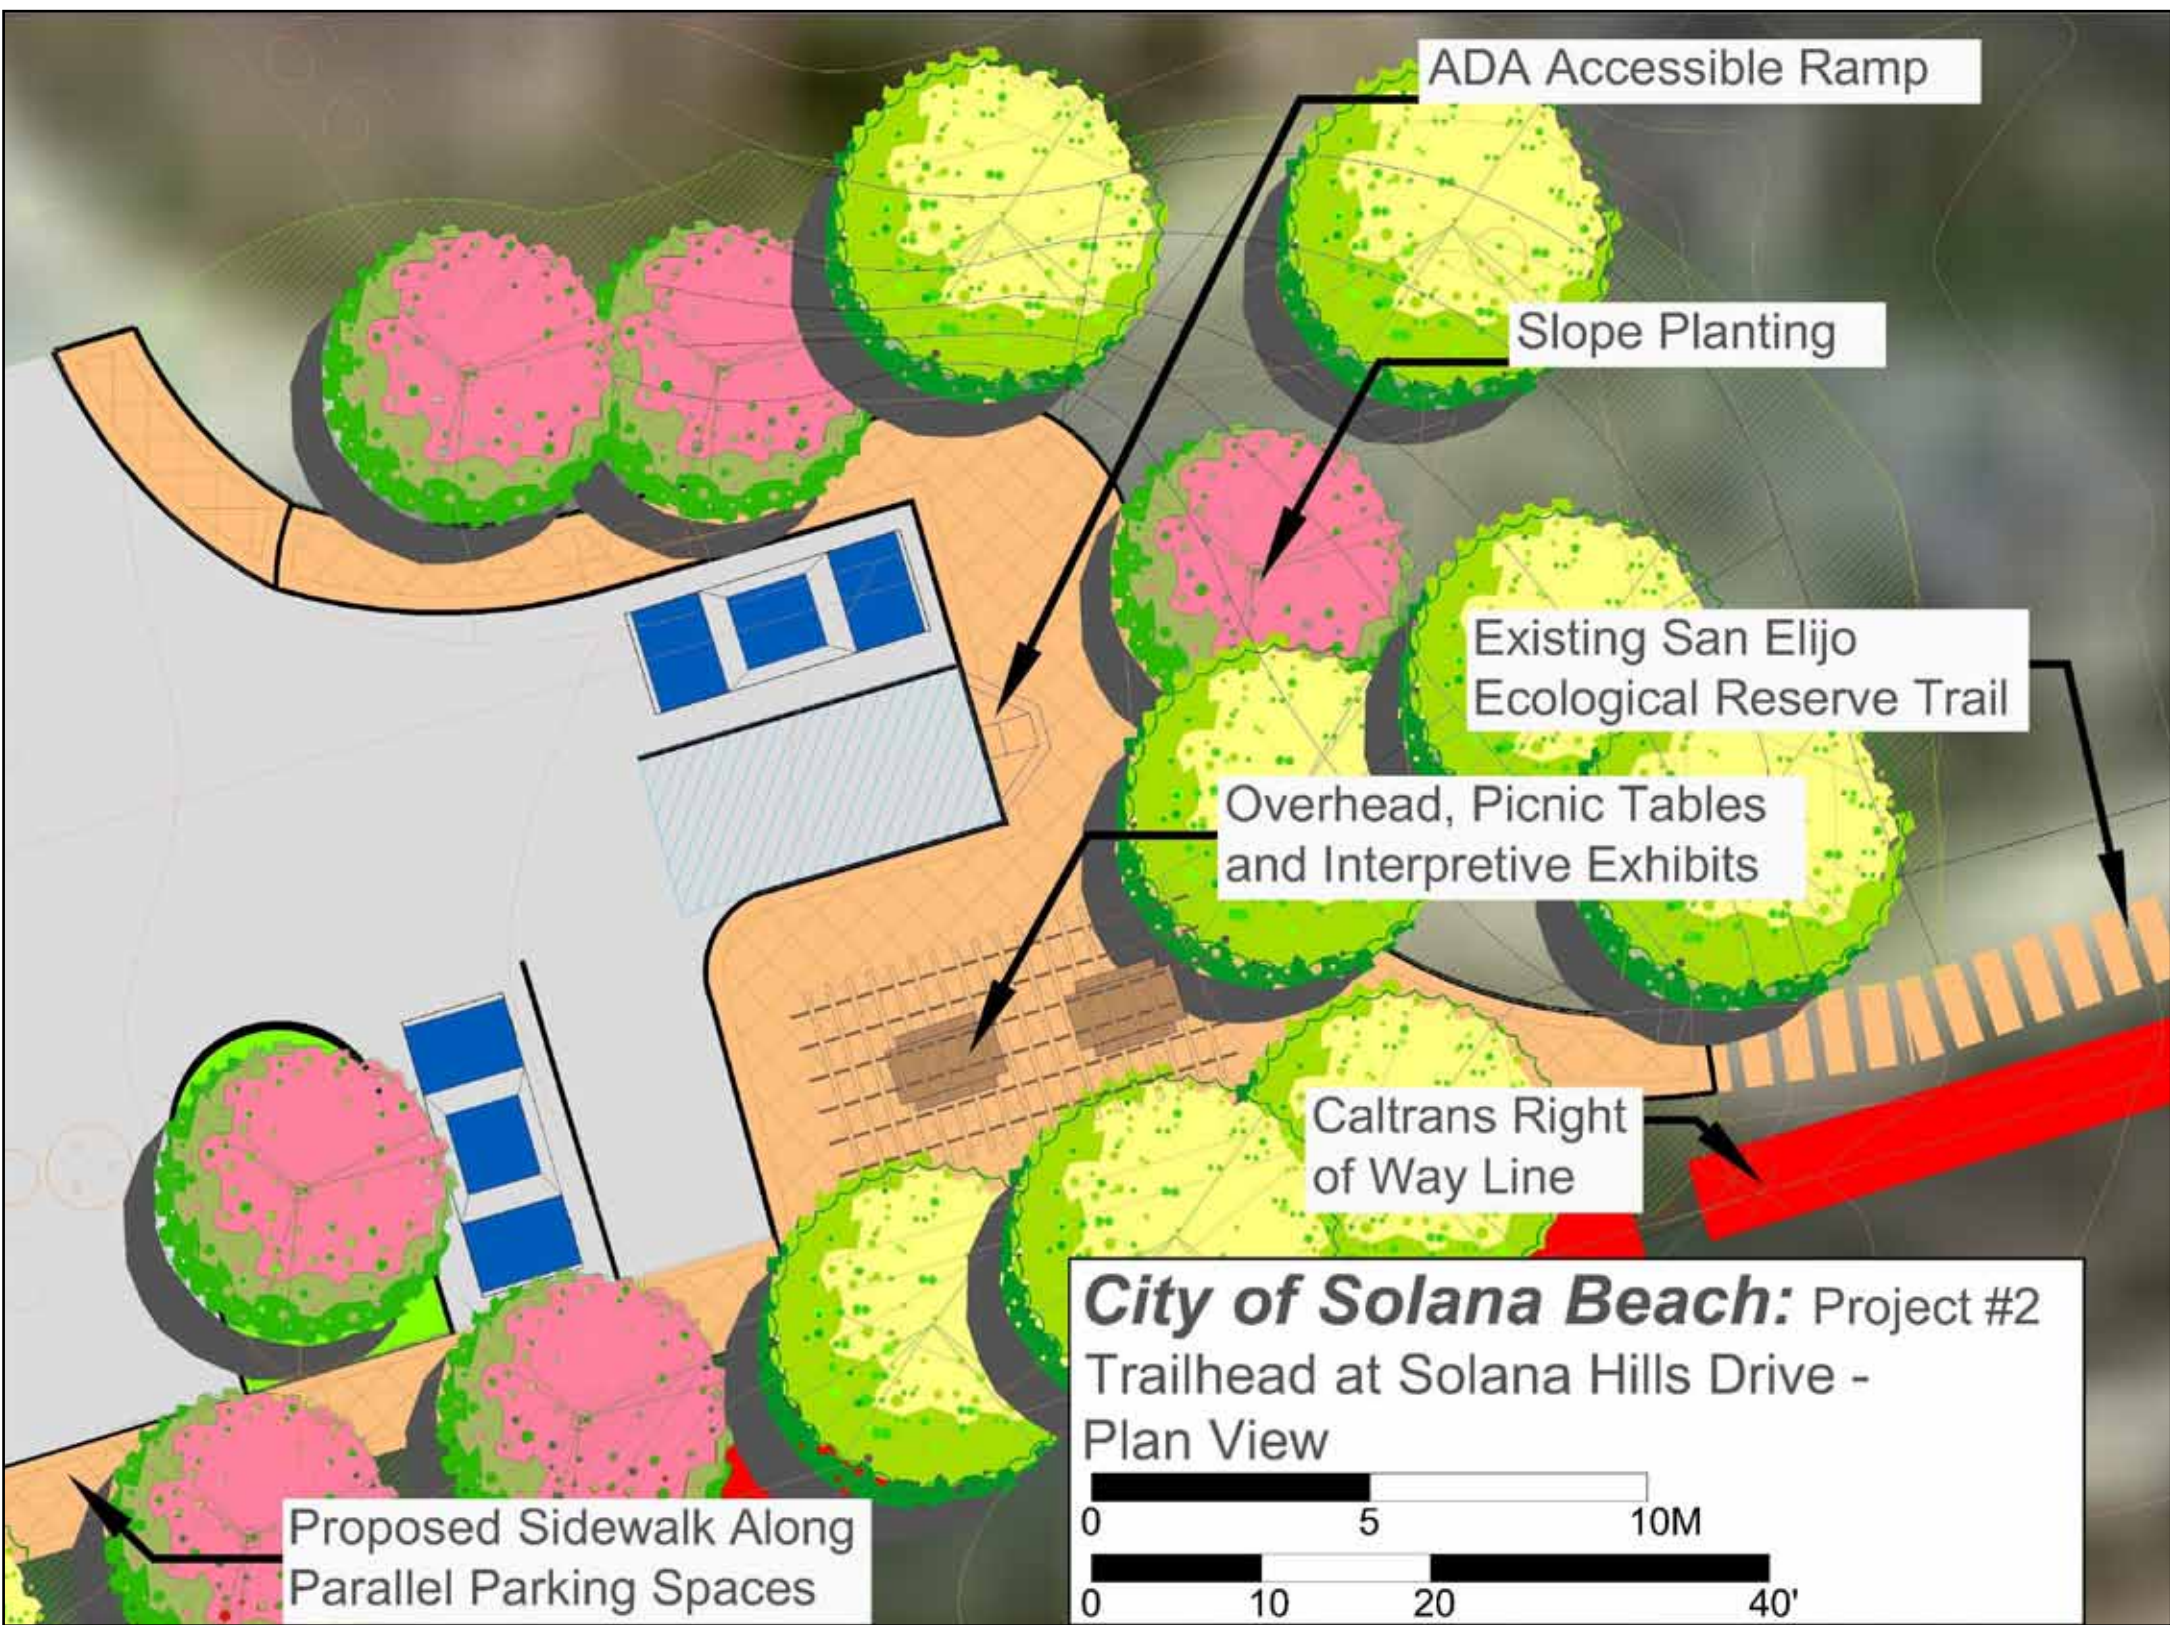

Proposed Trail Head: Enlarged Plan View