




INTERCHANGE PROJECT

Visual Simulations

Existing
Looking south toward the interchange from southbound I-5




Existing
Looking southwest toward the interchange from the east side of I-5

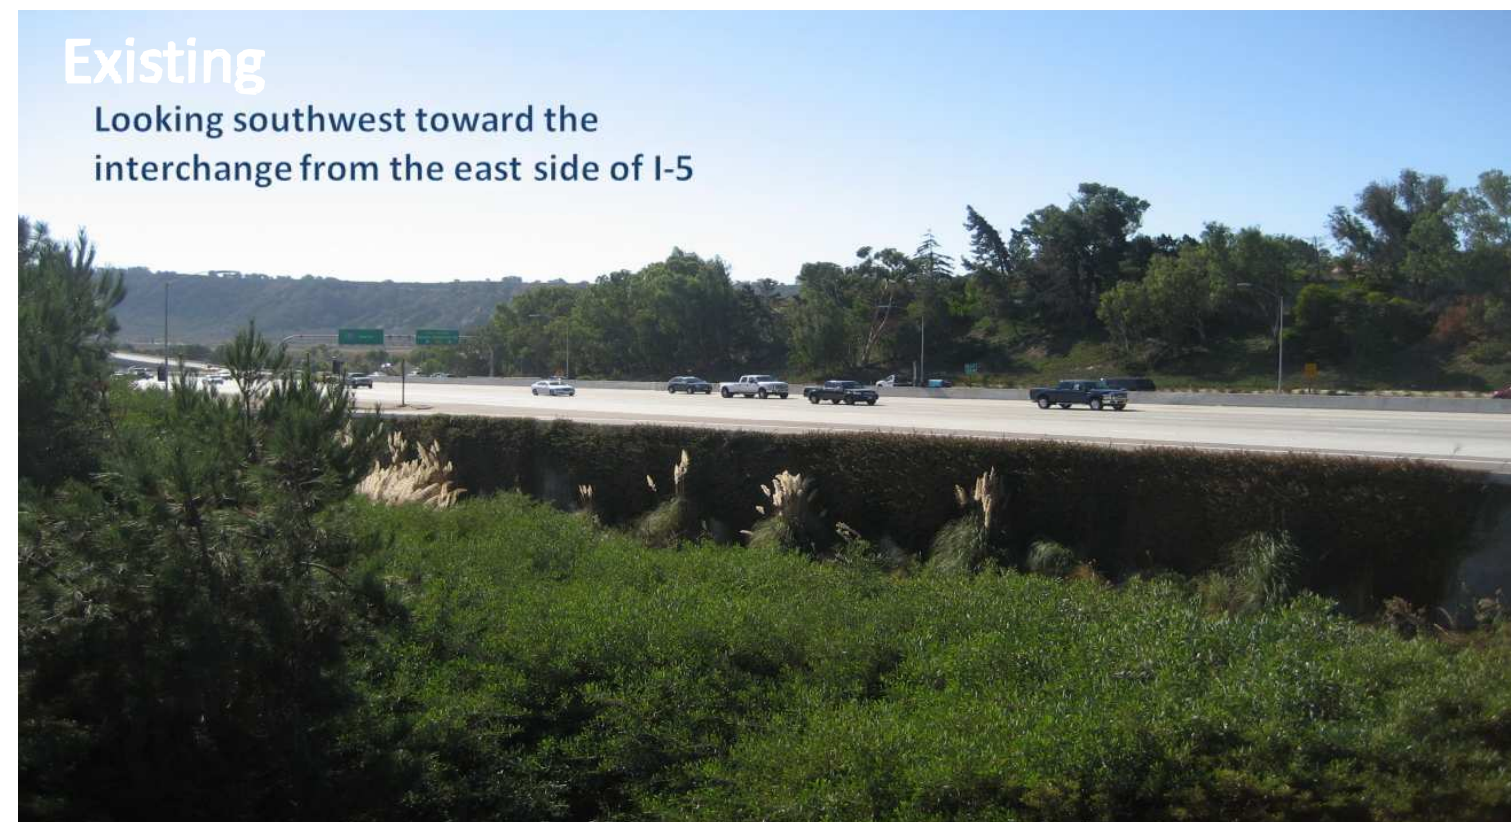

Existing
Looking west toward the interchange from westbound SR-56



Proposed
Looking south toward the interchange from southbound I-5

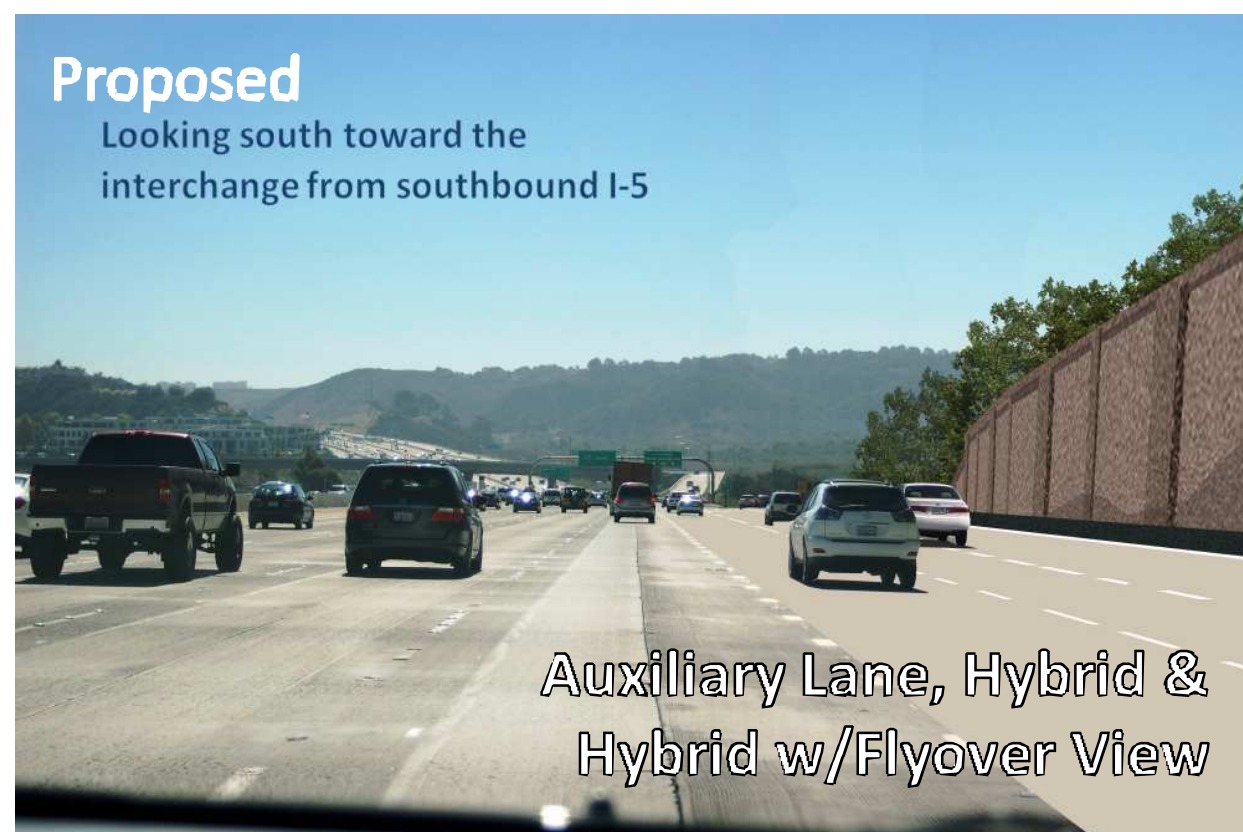


Proposed
Looking southwest toward the interchange from the east side of I-5




Proposed
Looking west toward the interchange from westbound SR-56




Existing
Looking northwest toward I-5 from east of El Camino Real

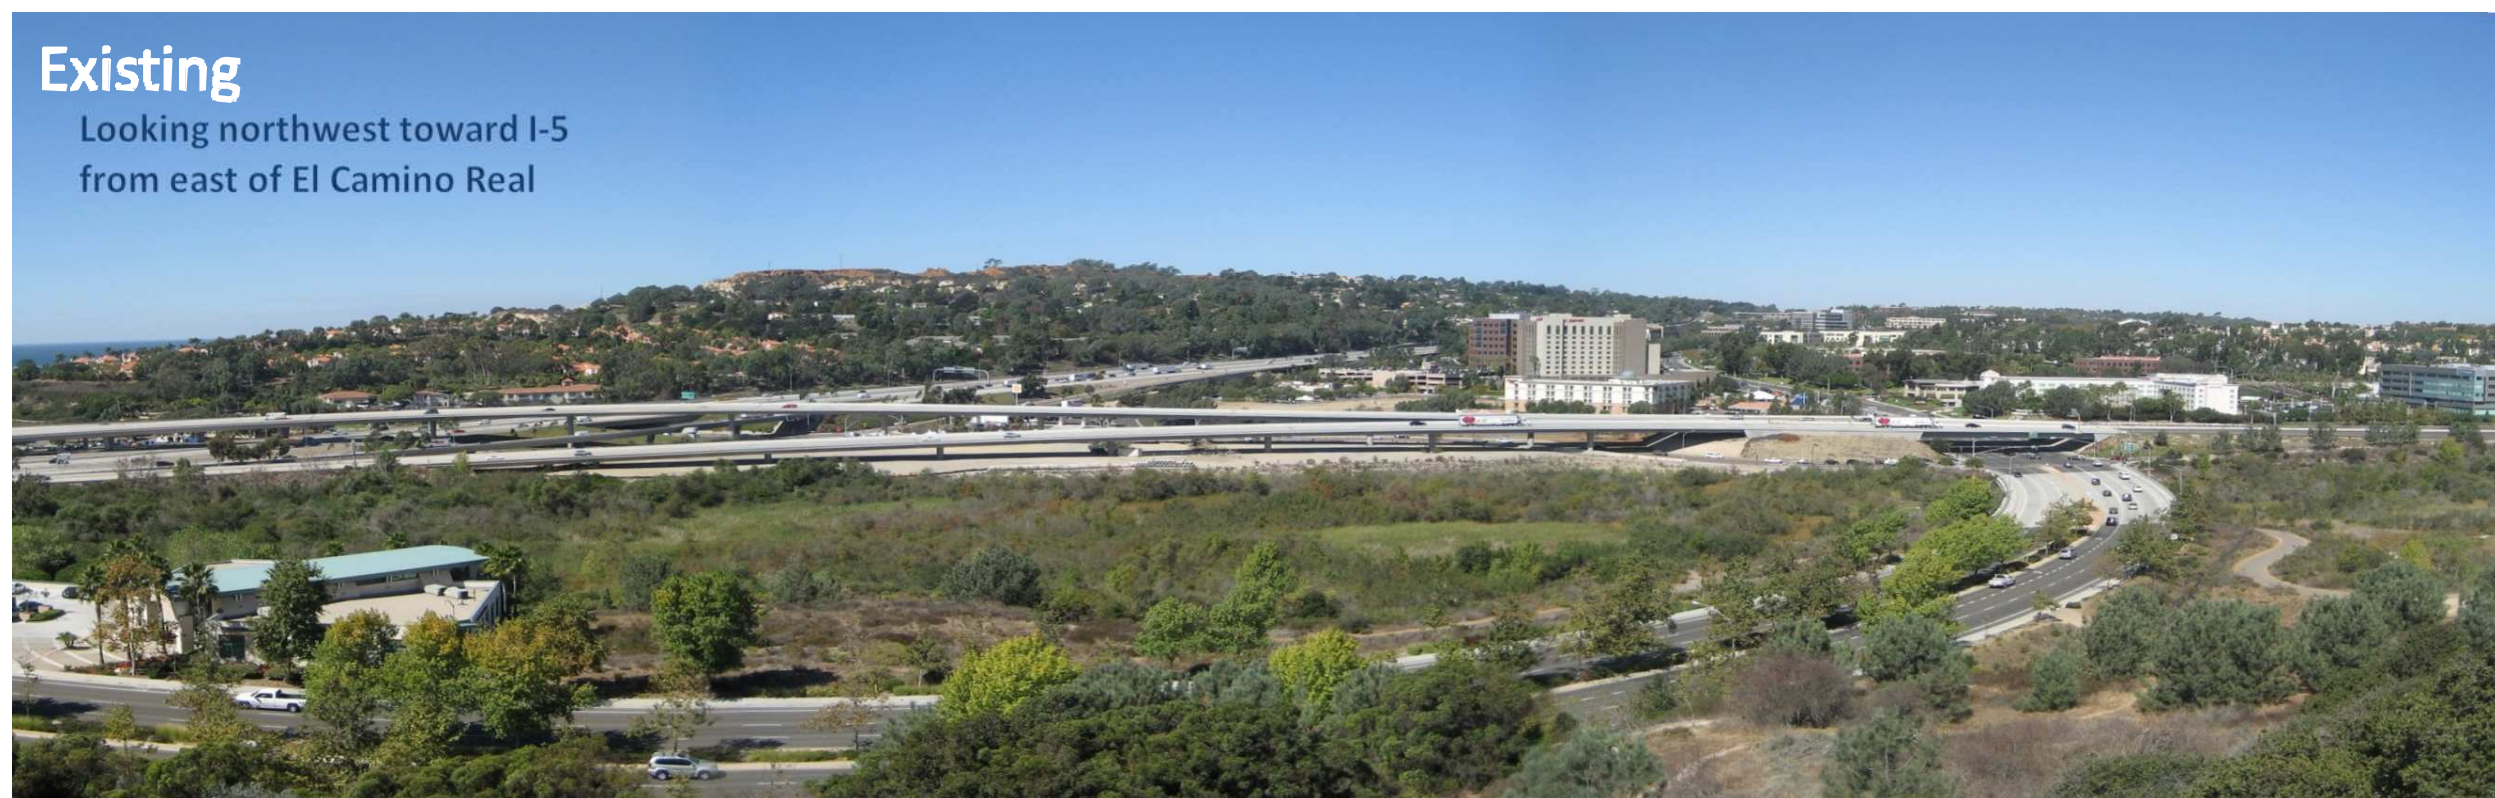


Proposed
Looking northwest toward I-5 from east of El Camino Real

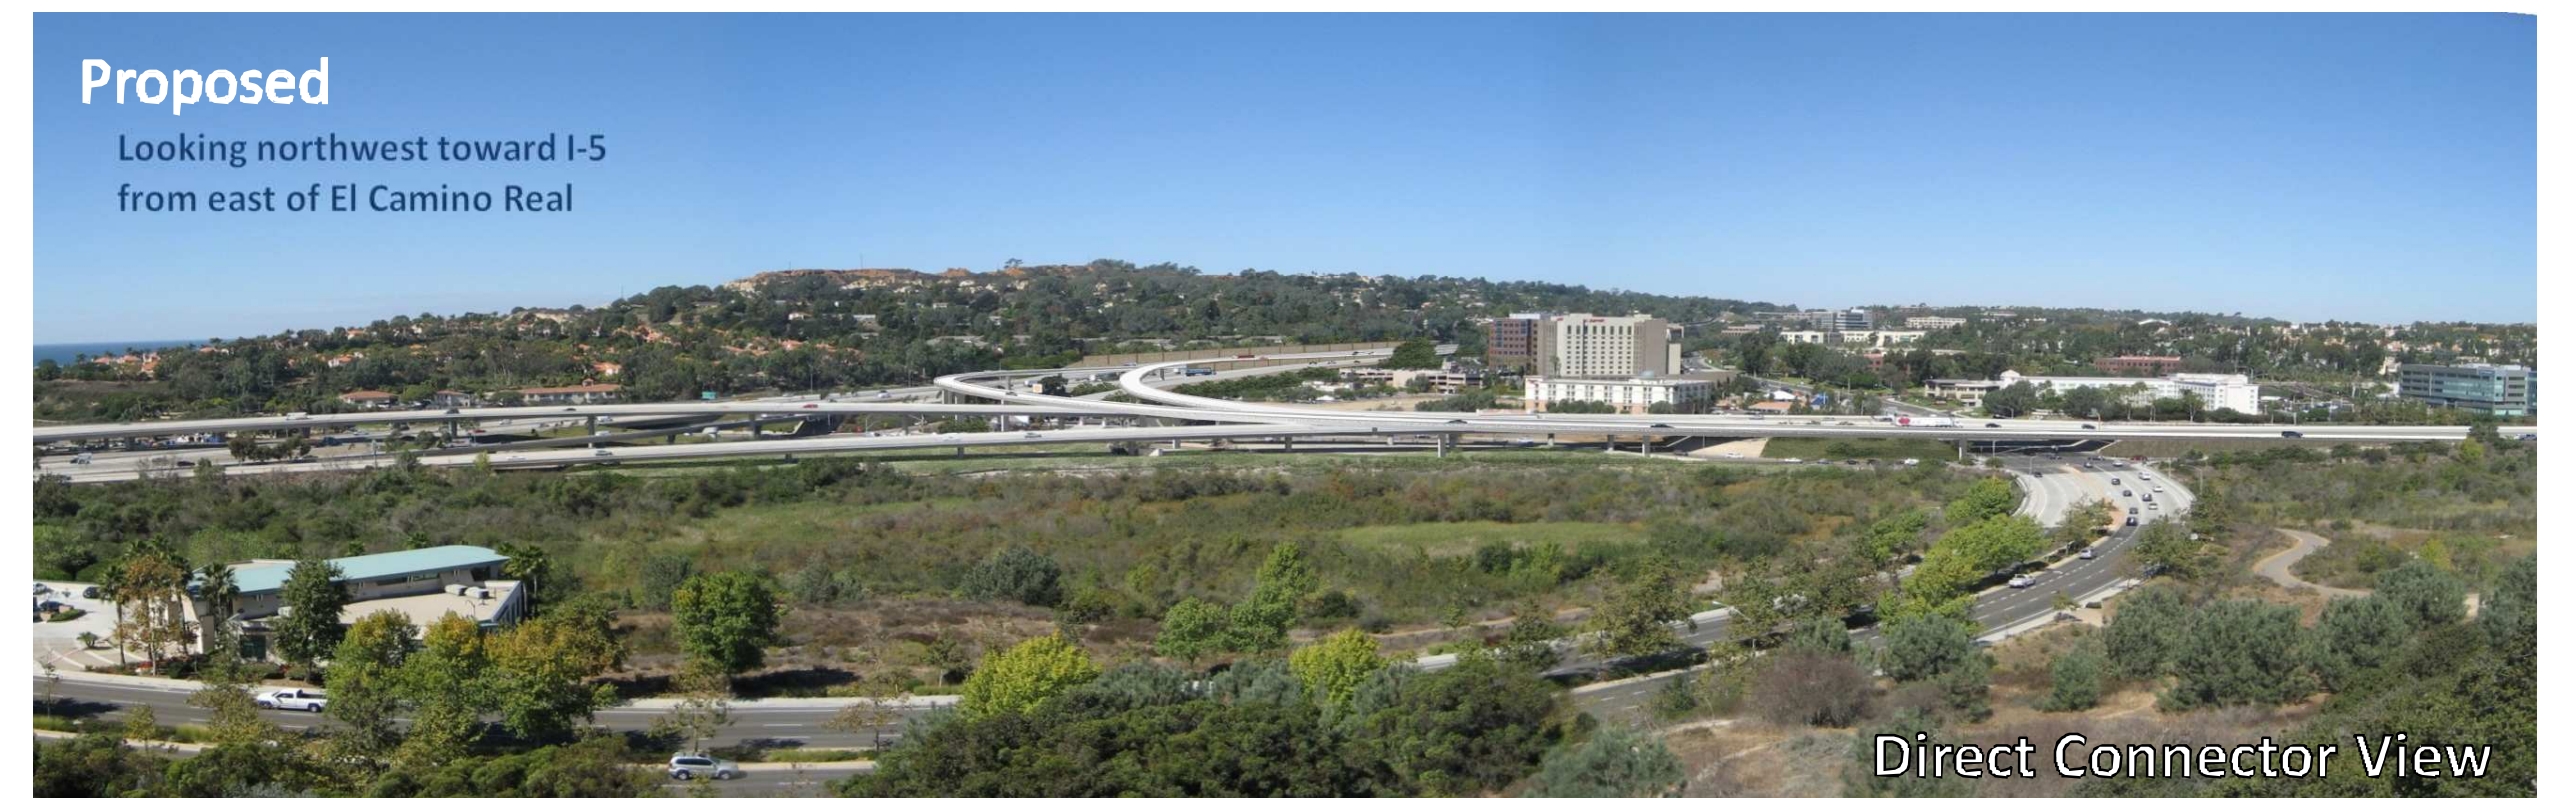



Proposed Del Mar Heights Bridge Reconstruction Sample Design Elements

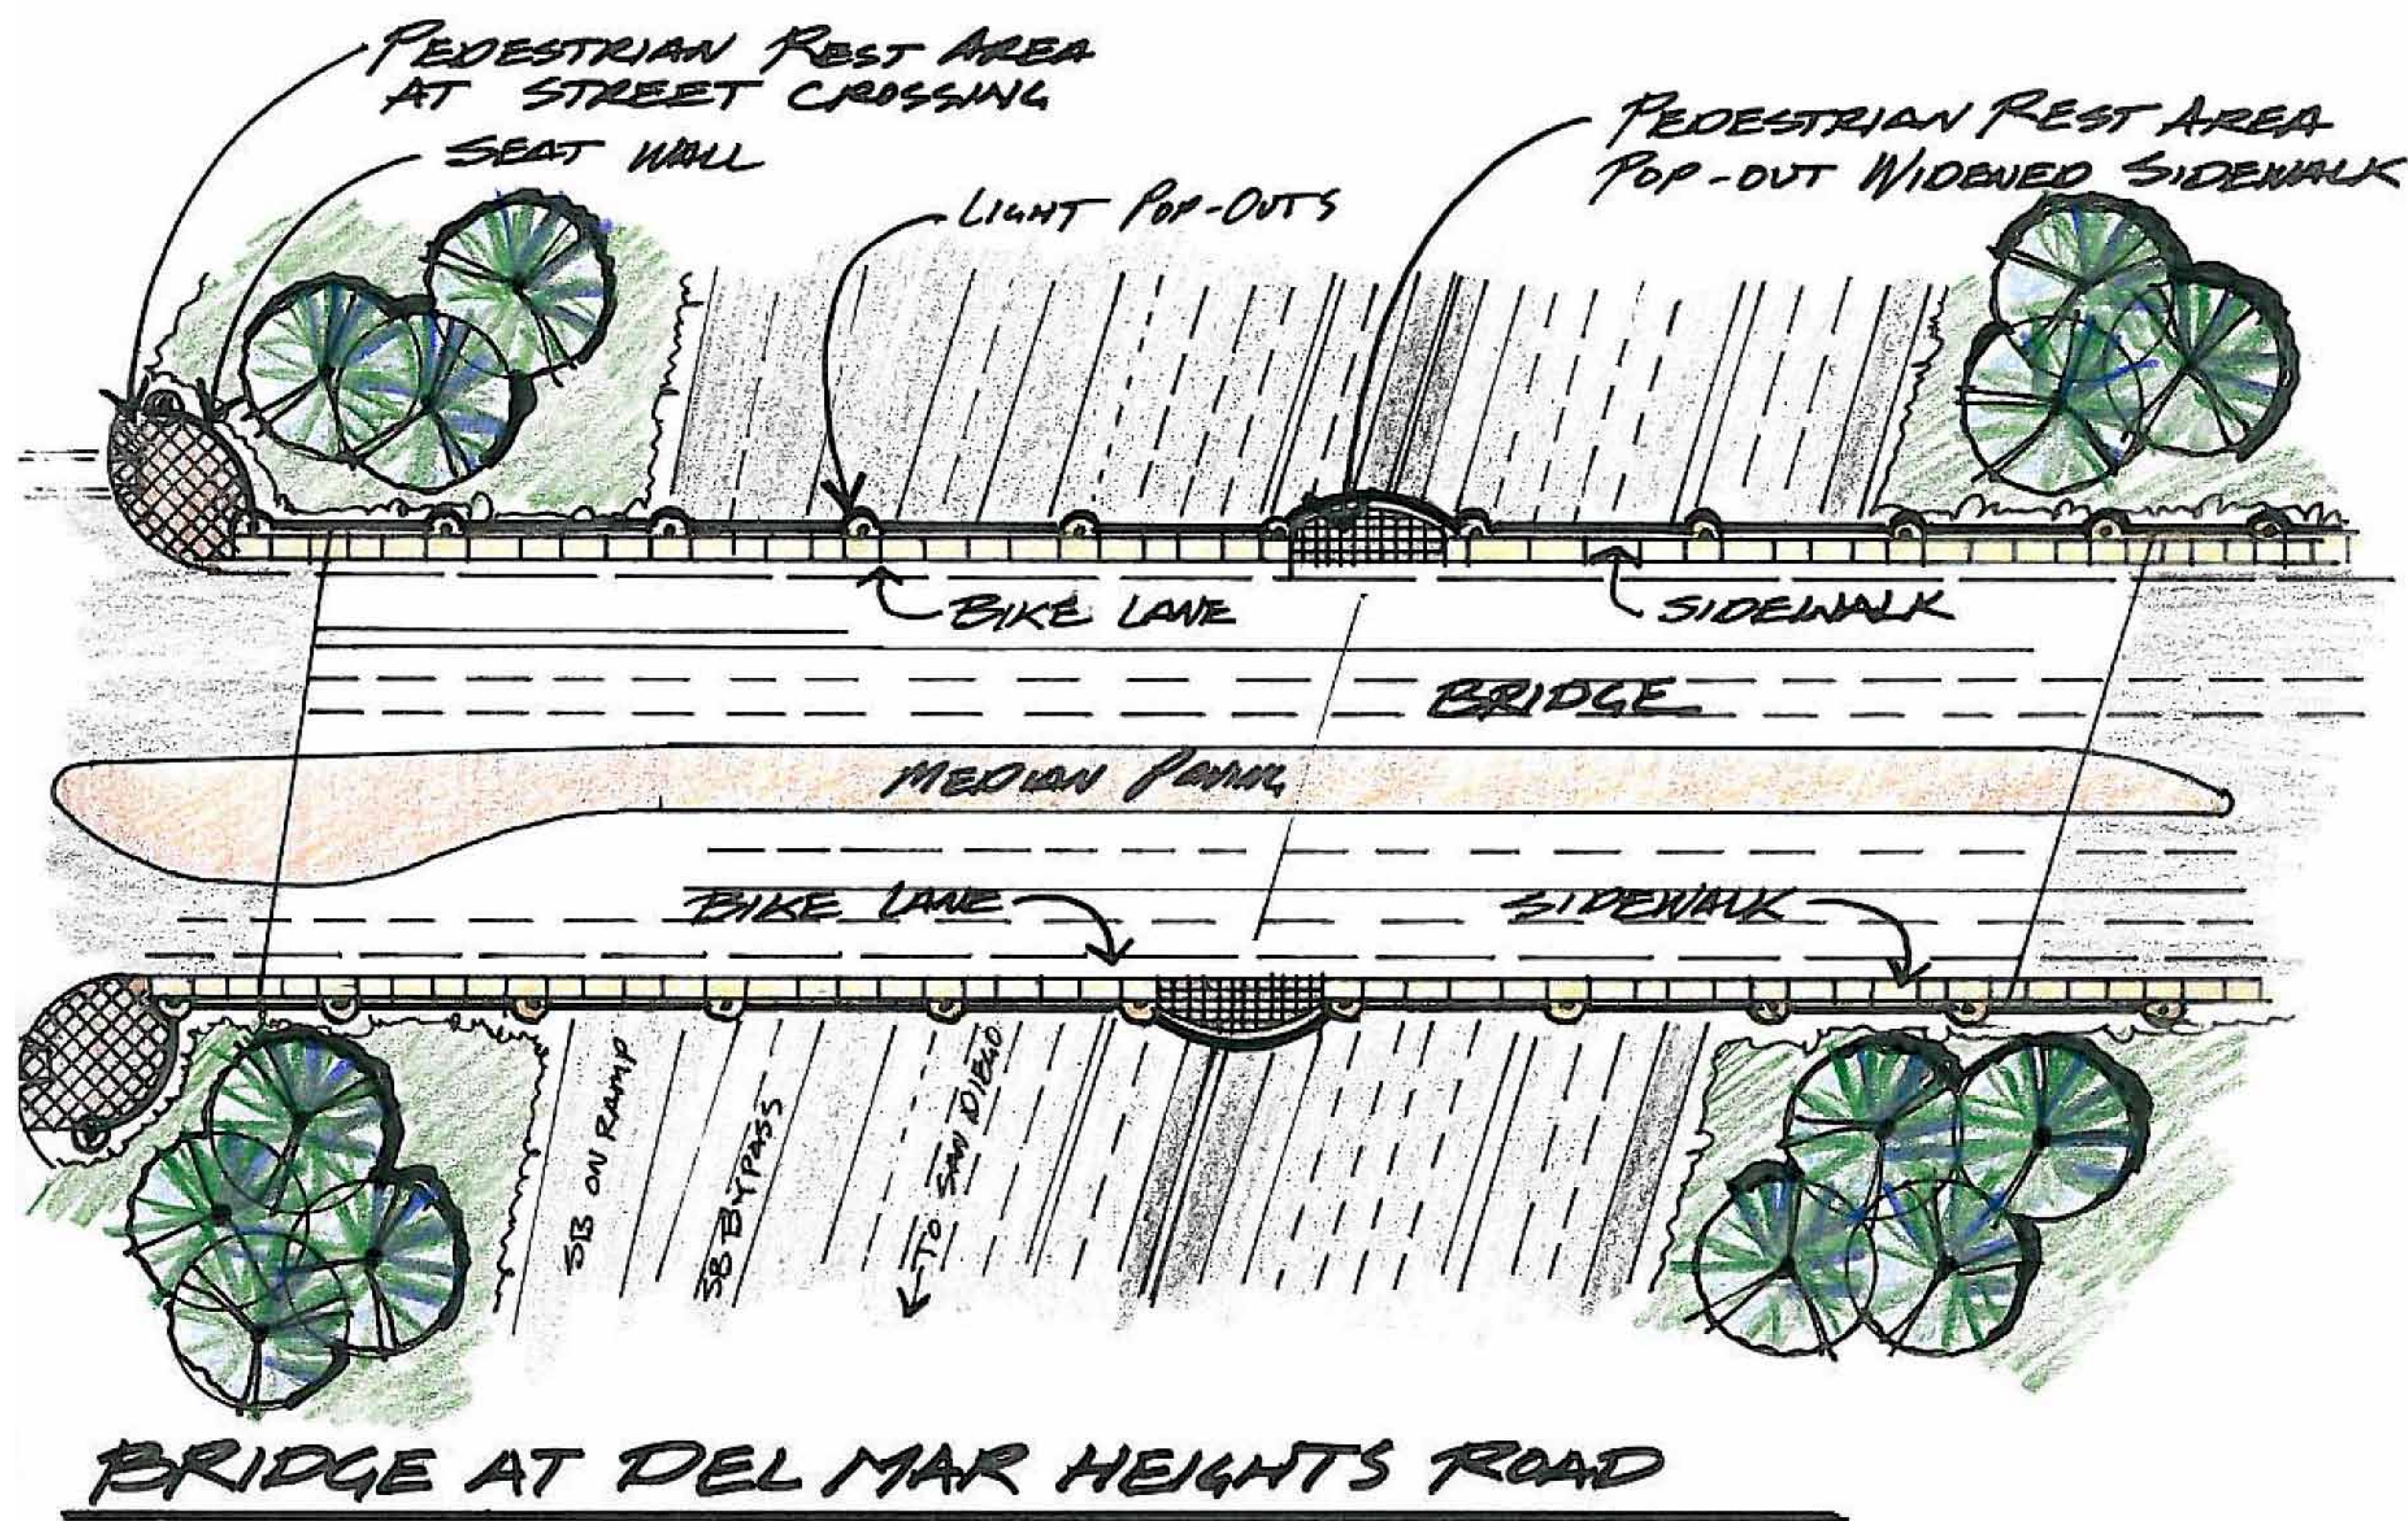

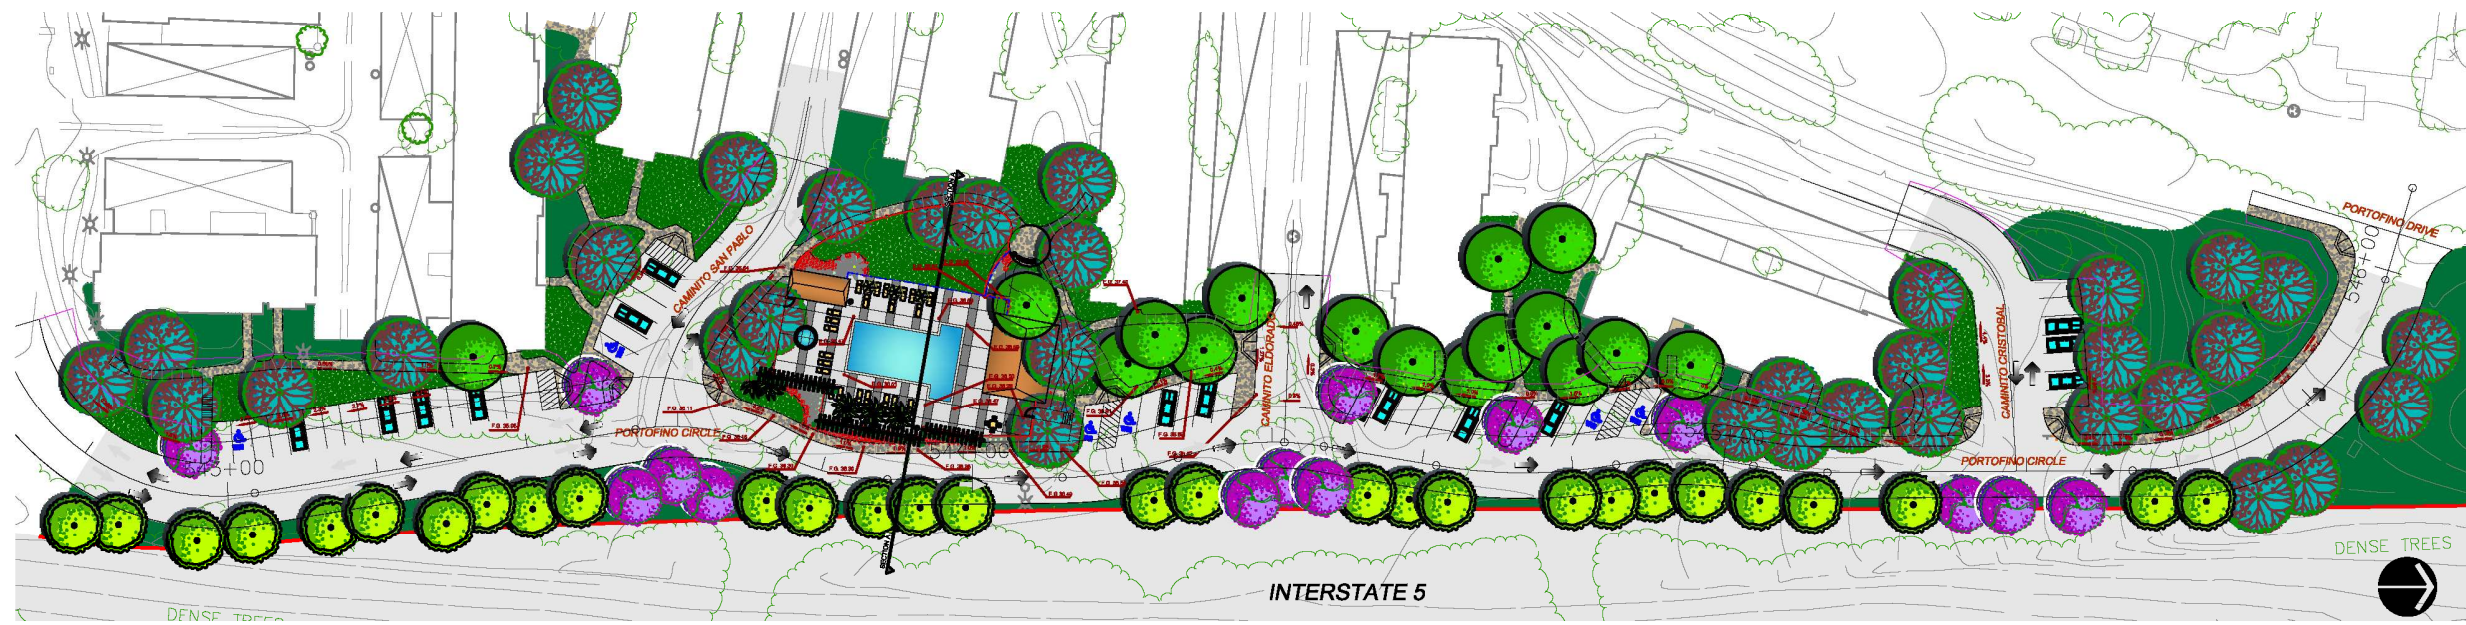

PLANT LIST


--	--

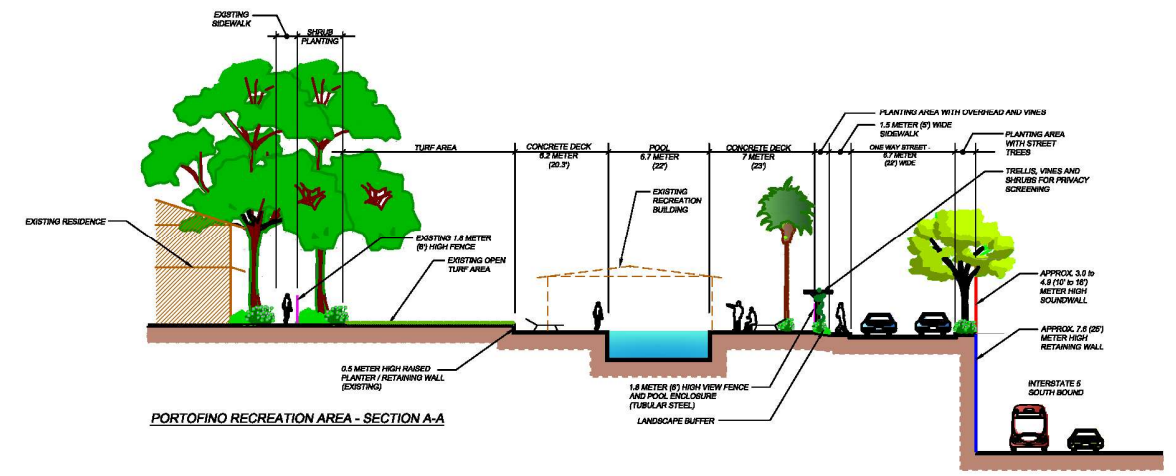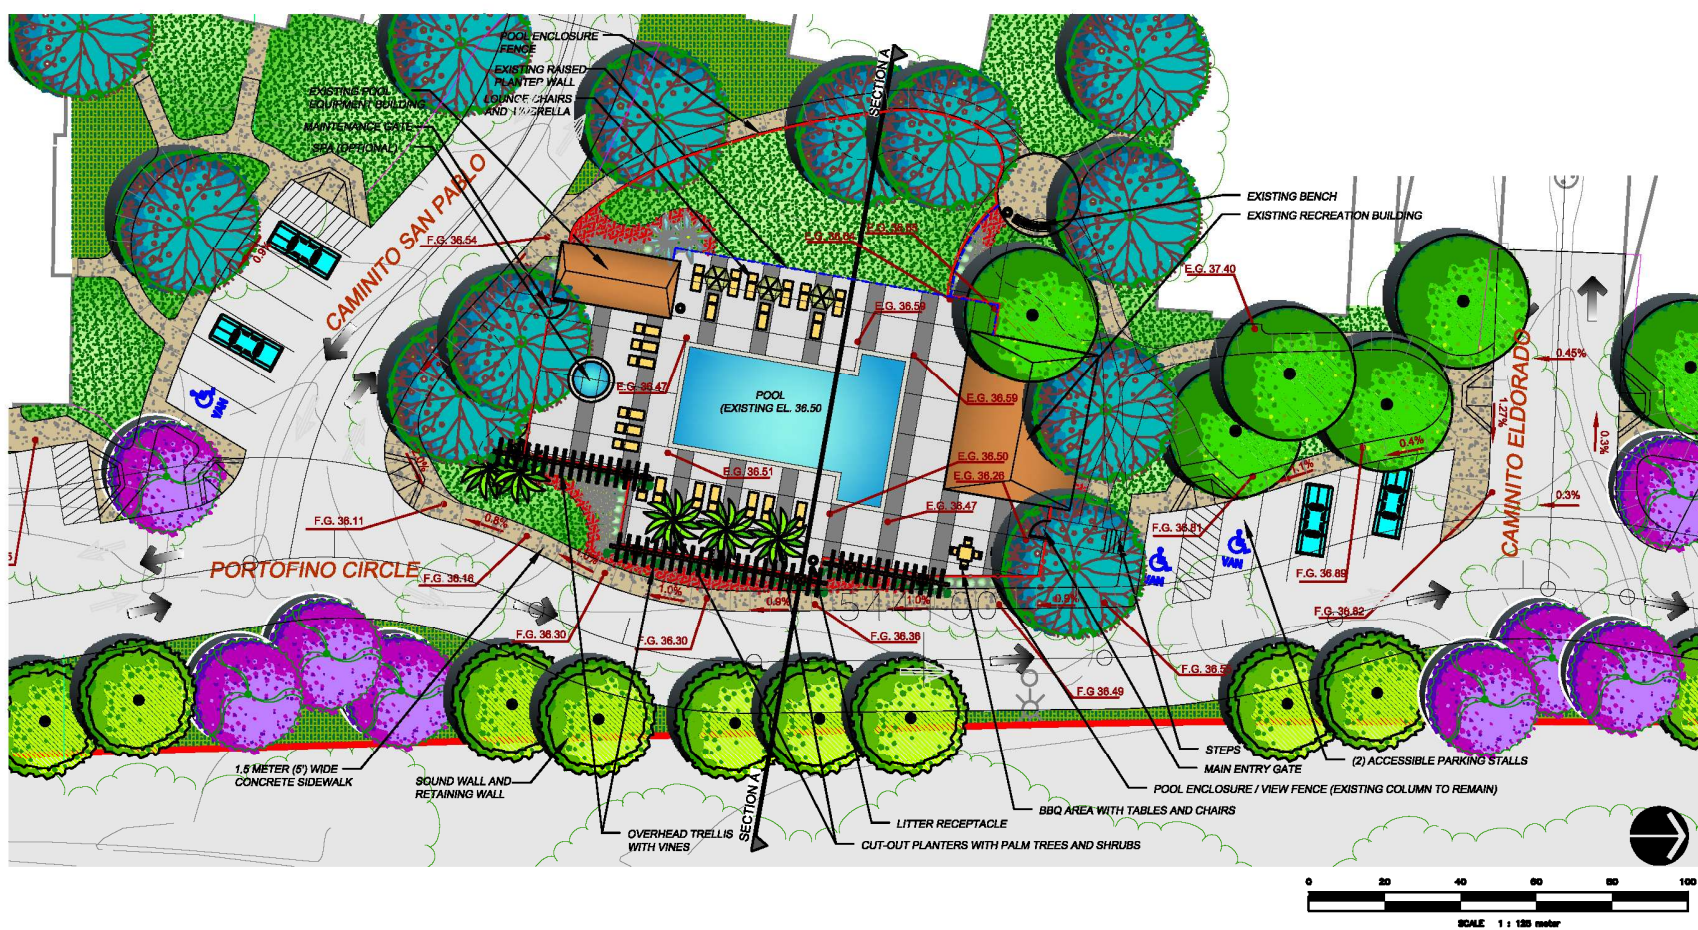





LANDSCAPE CONCEPT PLAN
PORTOFINO
 NOVEMBER 5, 2010

SHEET 1 OF 1



DRAFT

- LEGEND**
- EXISTING RIGHT OF WAY
 - PROPOSED RIGHT OF WAY
 - PARCEL BOUNDARY LINES
 - RETAINING WALL OPTION 1
 - RETAINING WALL OPTION 2
 - EXISTING SOUND WALL LAYOUT LINE

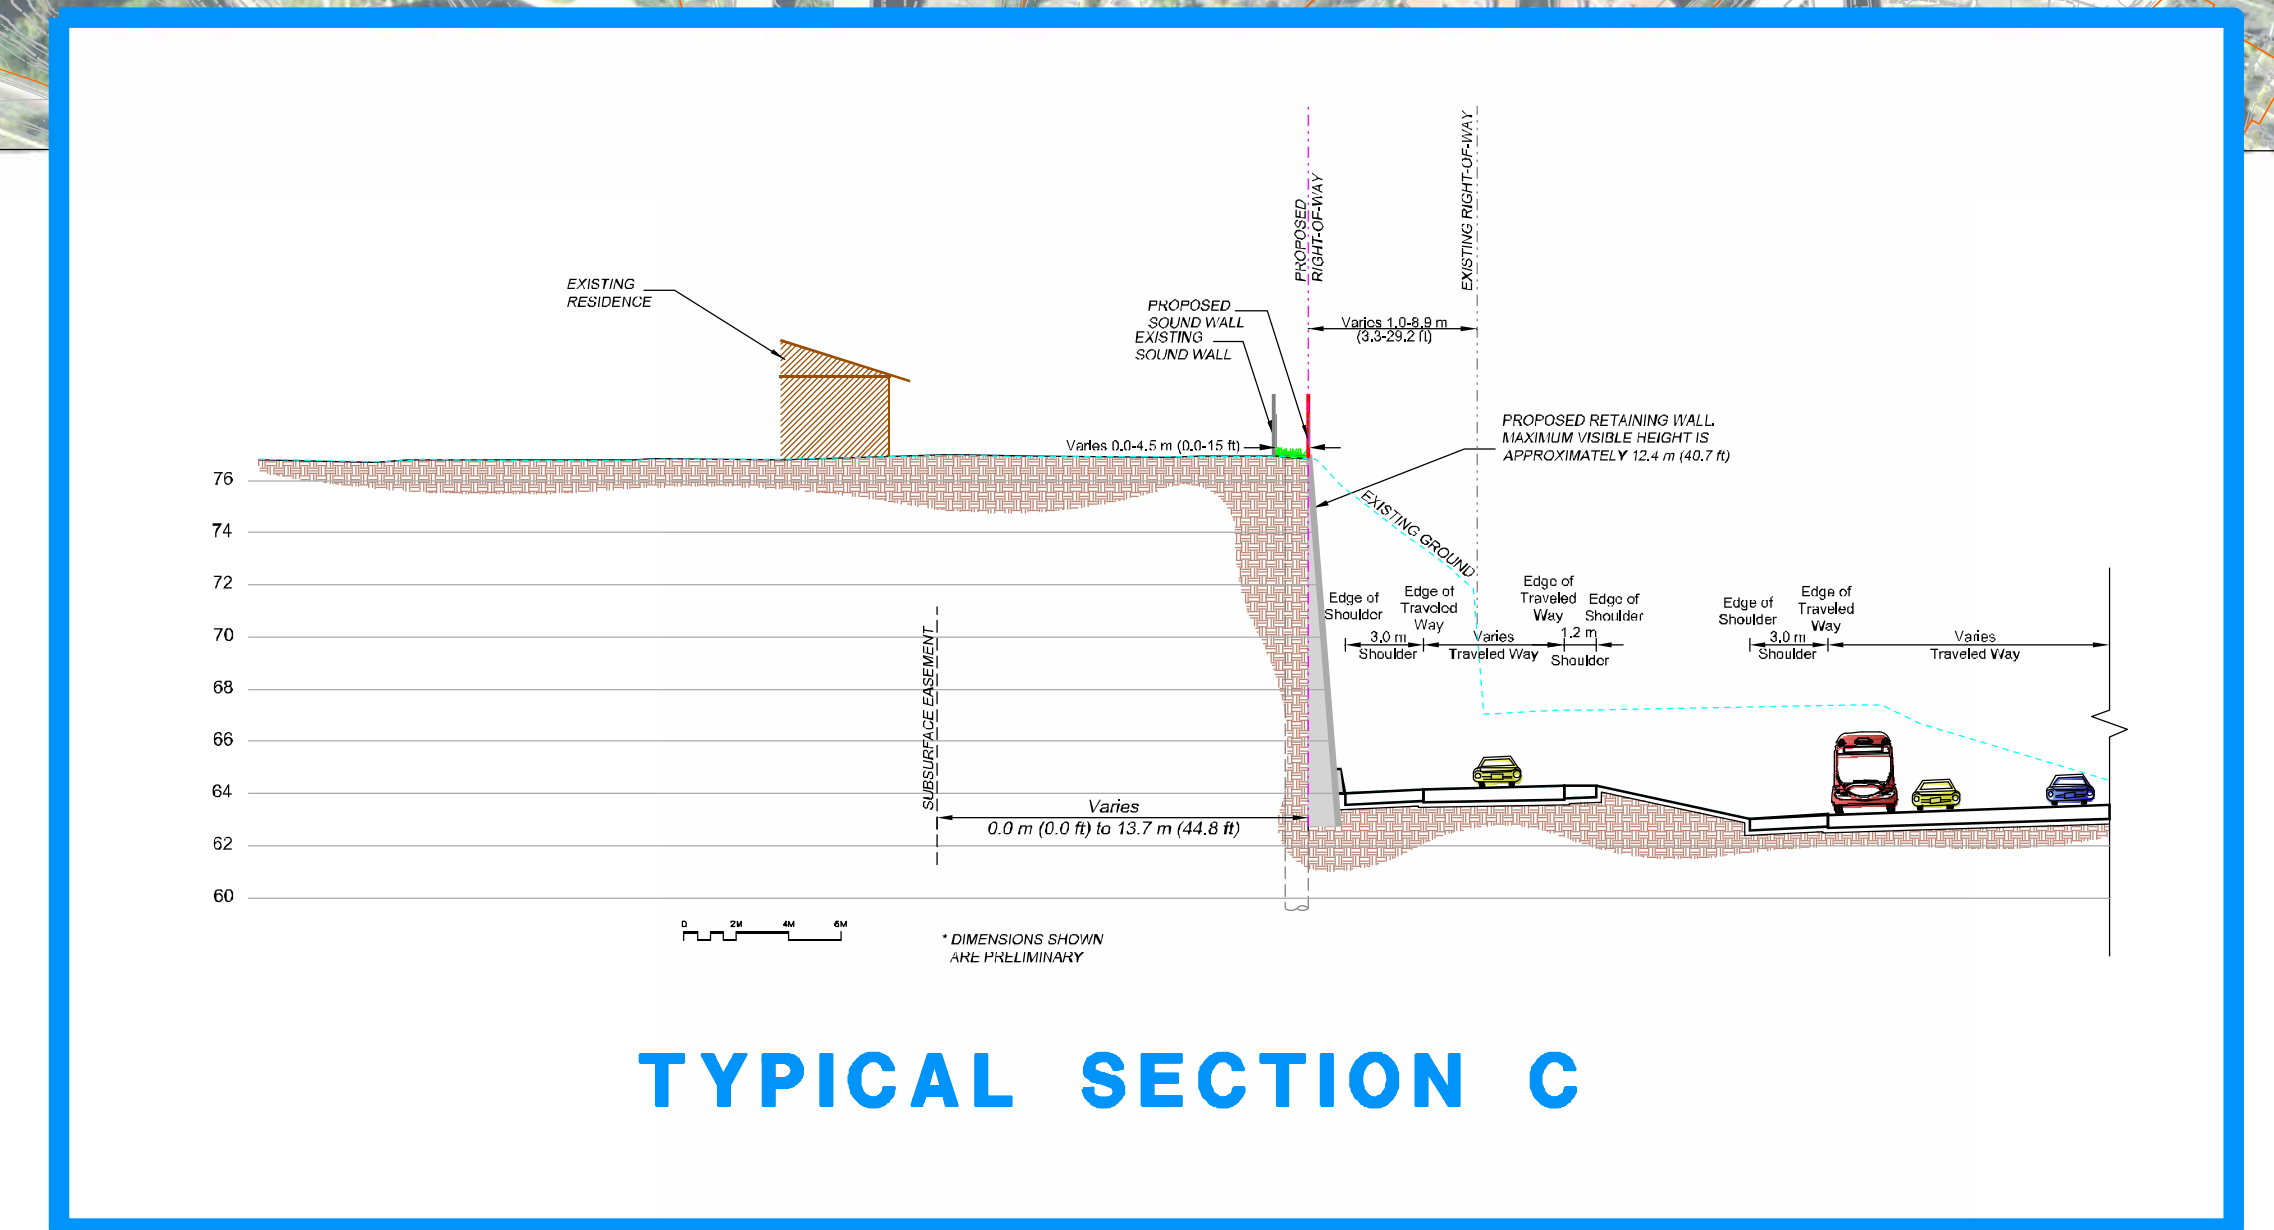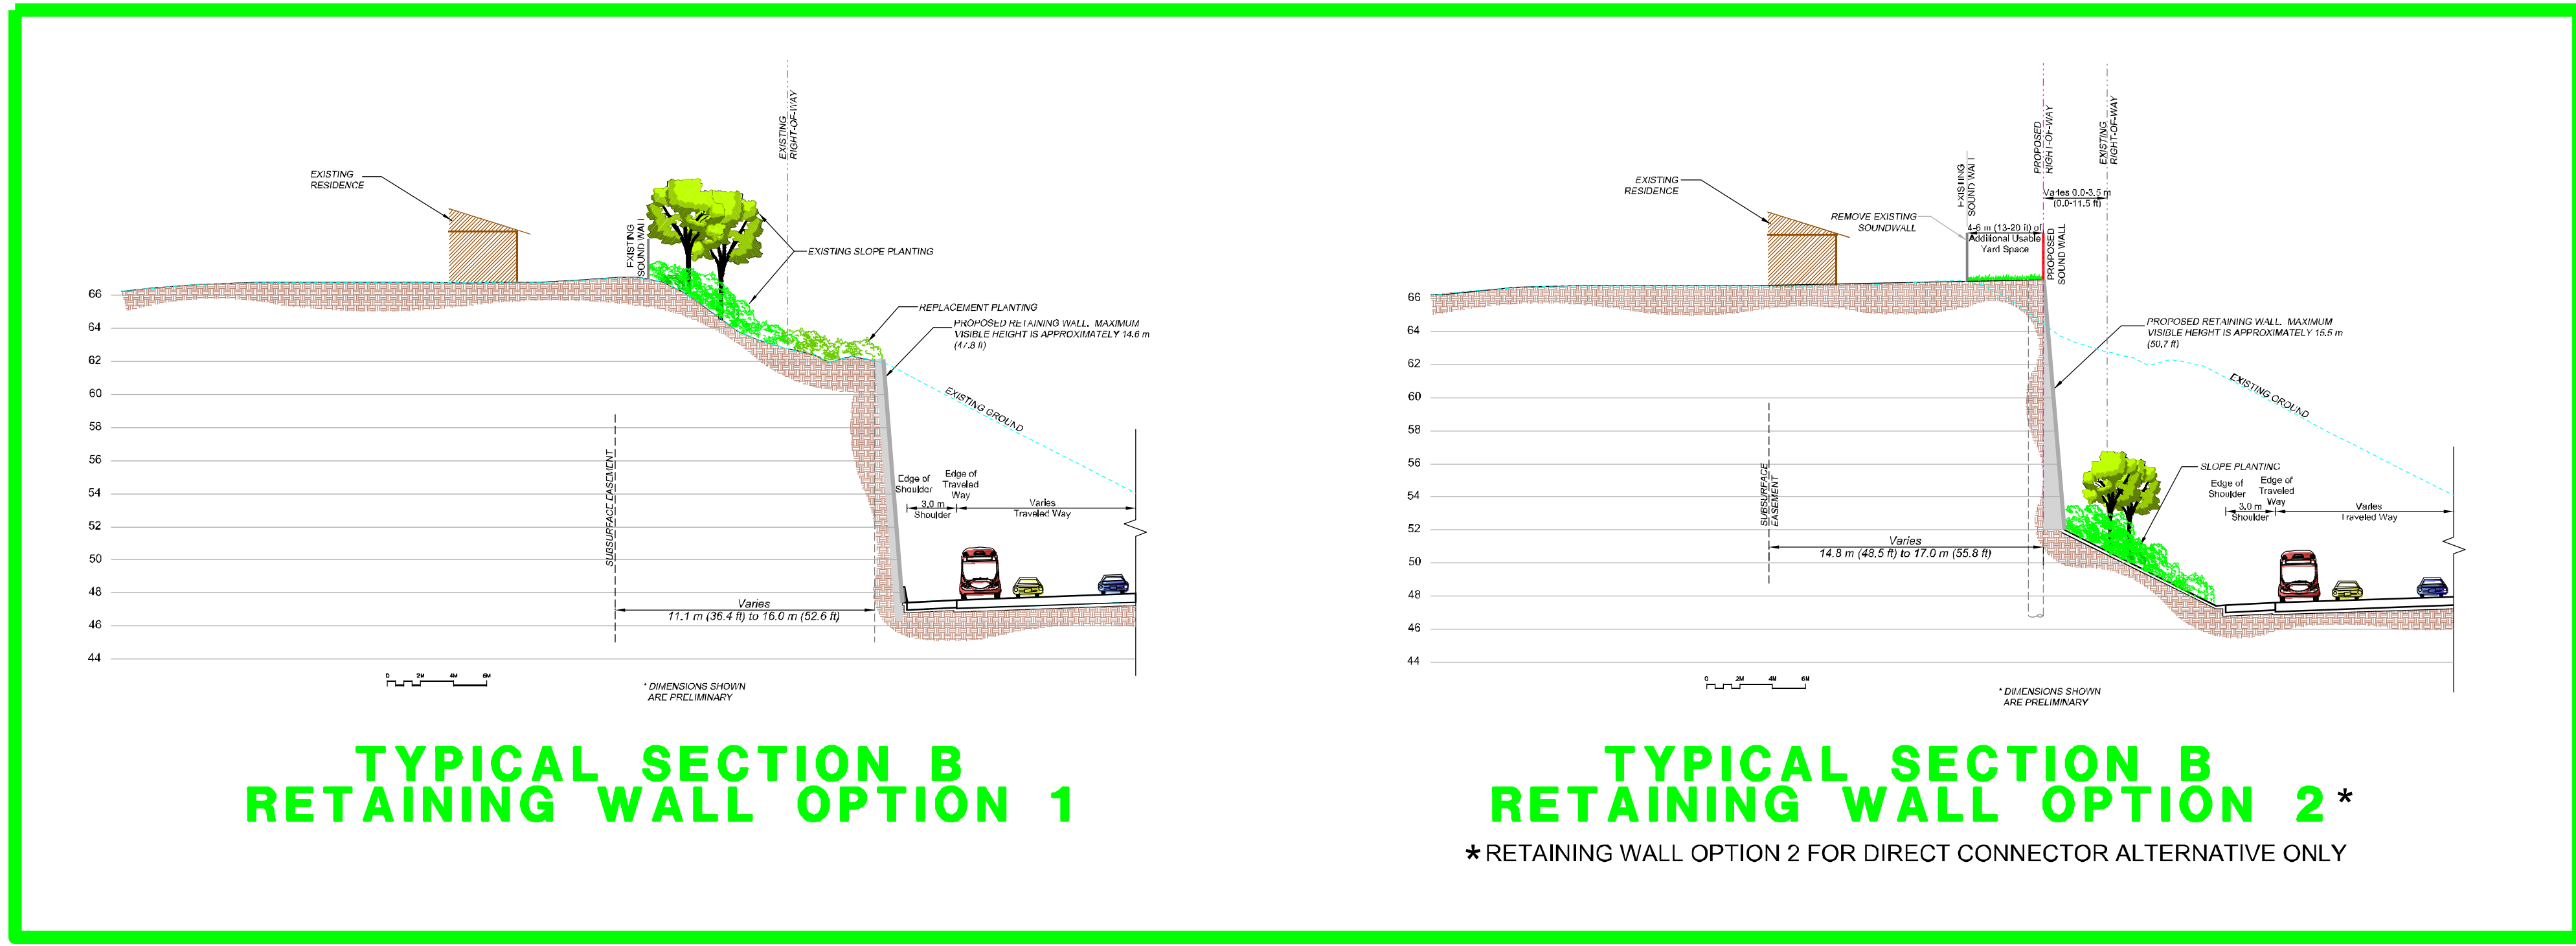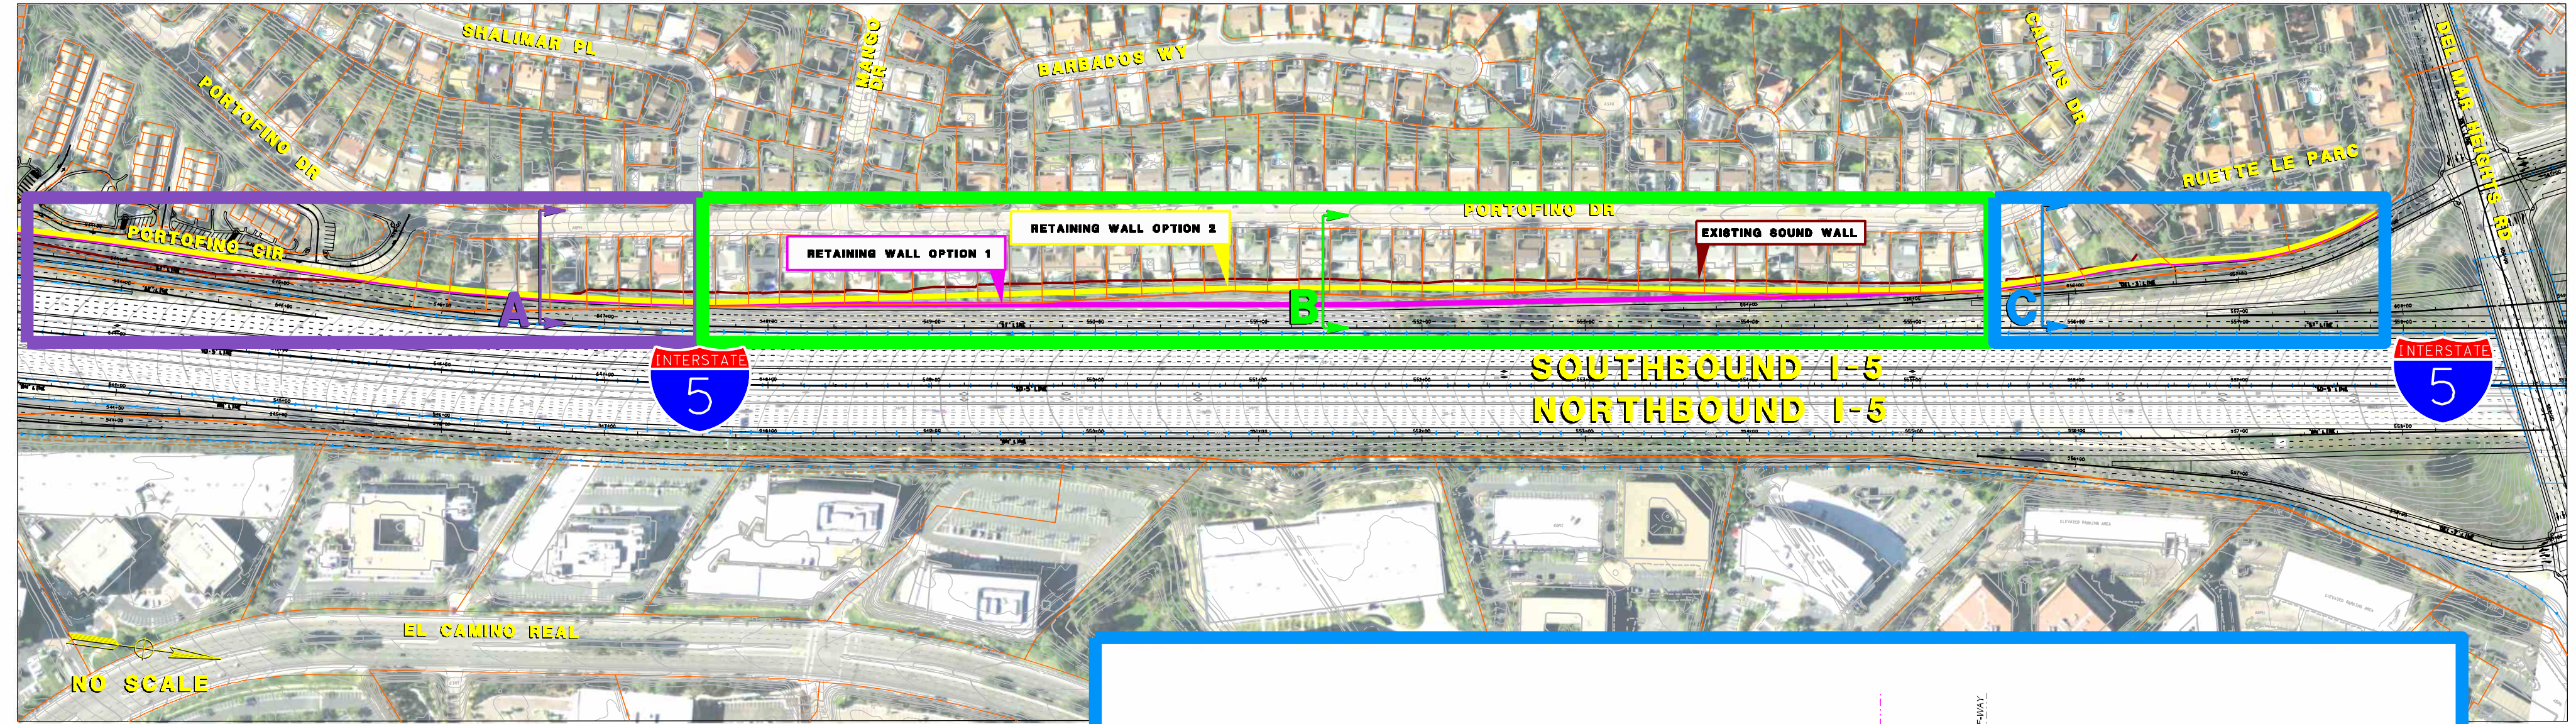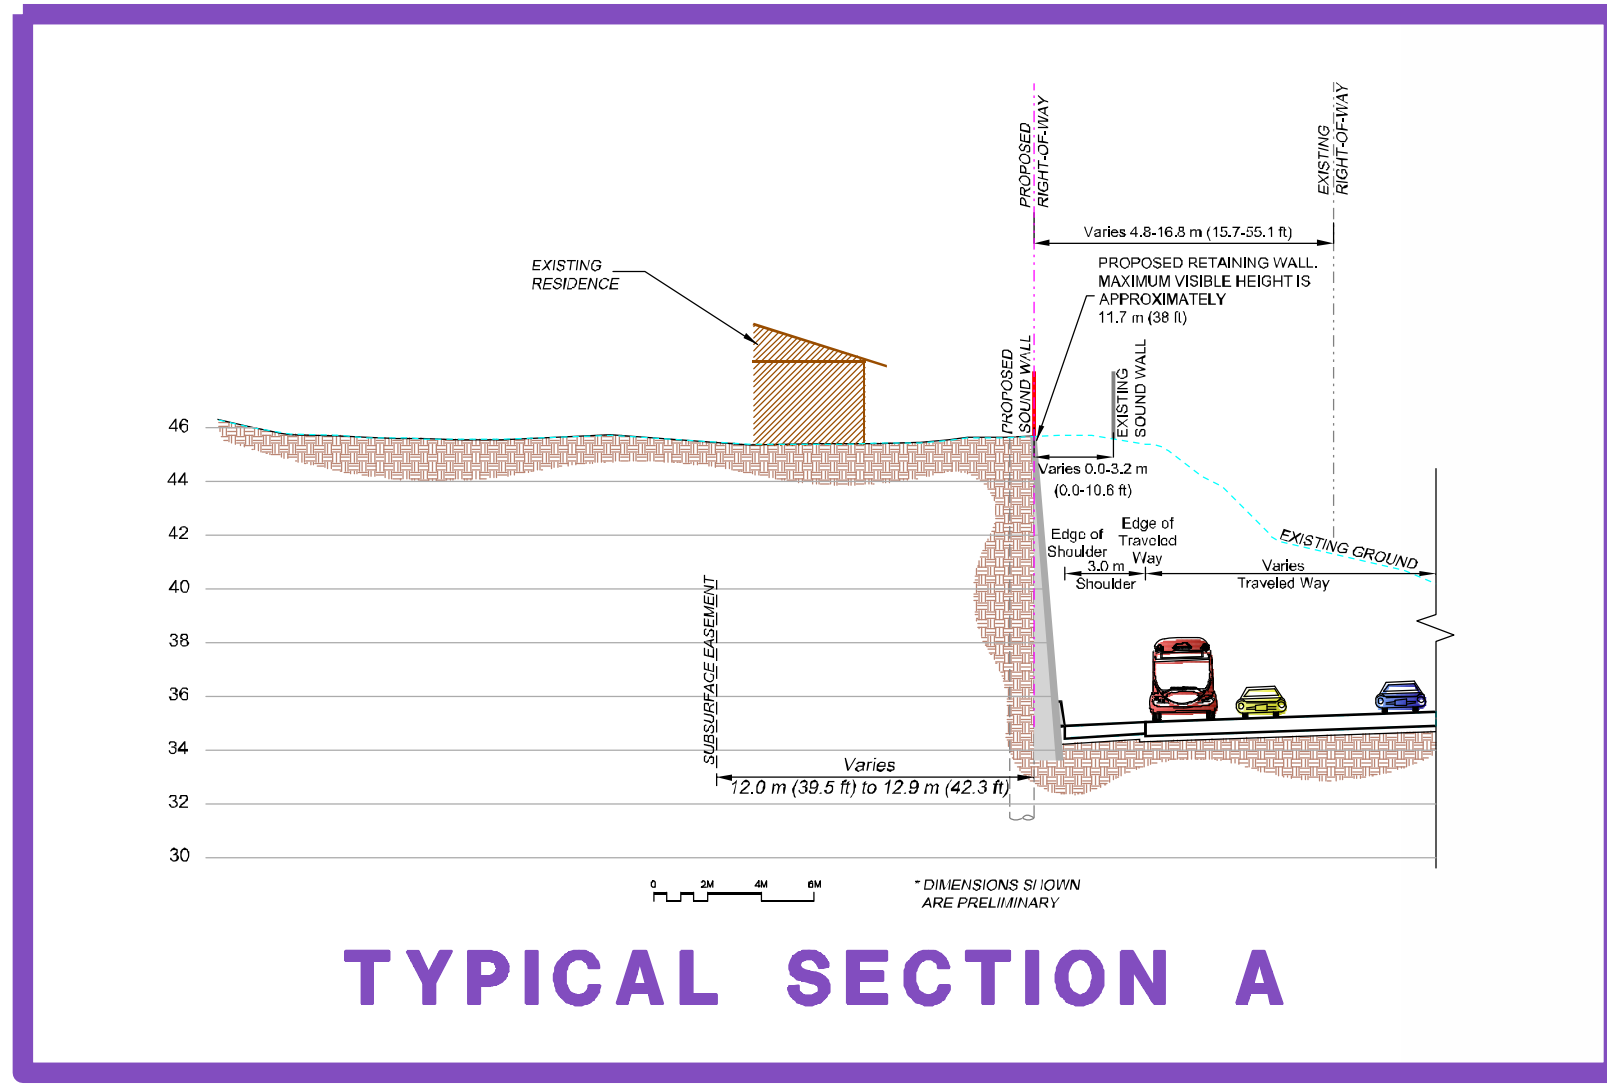

**PORTOFINO DRIVE
RETAINING WALL
OPTIONS**

DIRECT CONNECTOR ALTERNATIVE

INTERSTATE 5 CALIFORNIA 56 INTERCHANGE PROJECT