




Concept 7: Undercrossing at 7-8th Street

Stairs to Beach

This railroad undercrossing takes advantage of existing east-west movement patterns near 7th and 8th Streets, while reducing or eliminating some of the most impactful features of at-grade crossings.

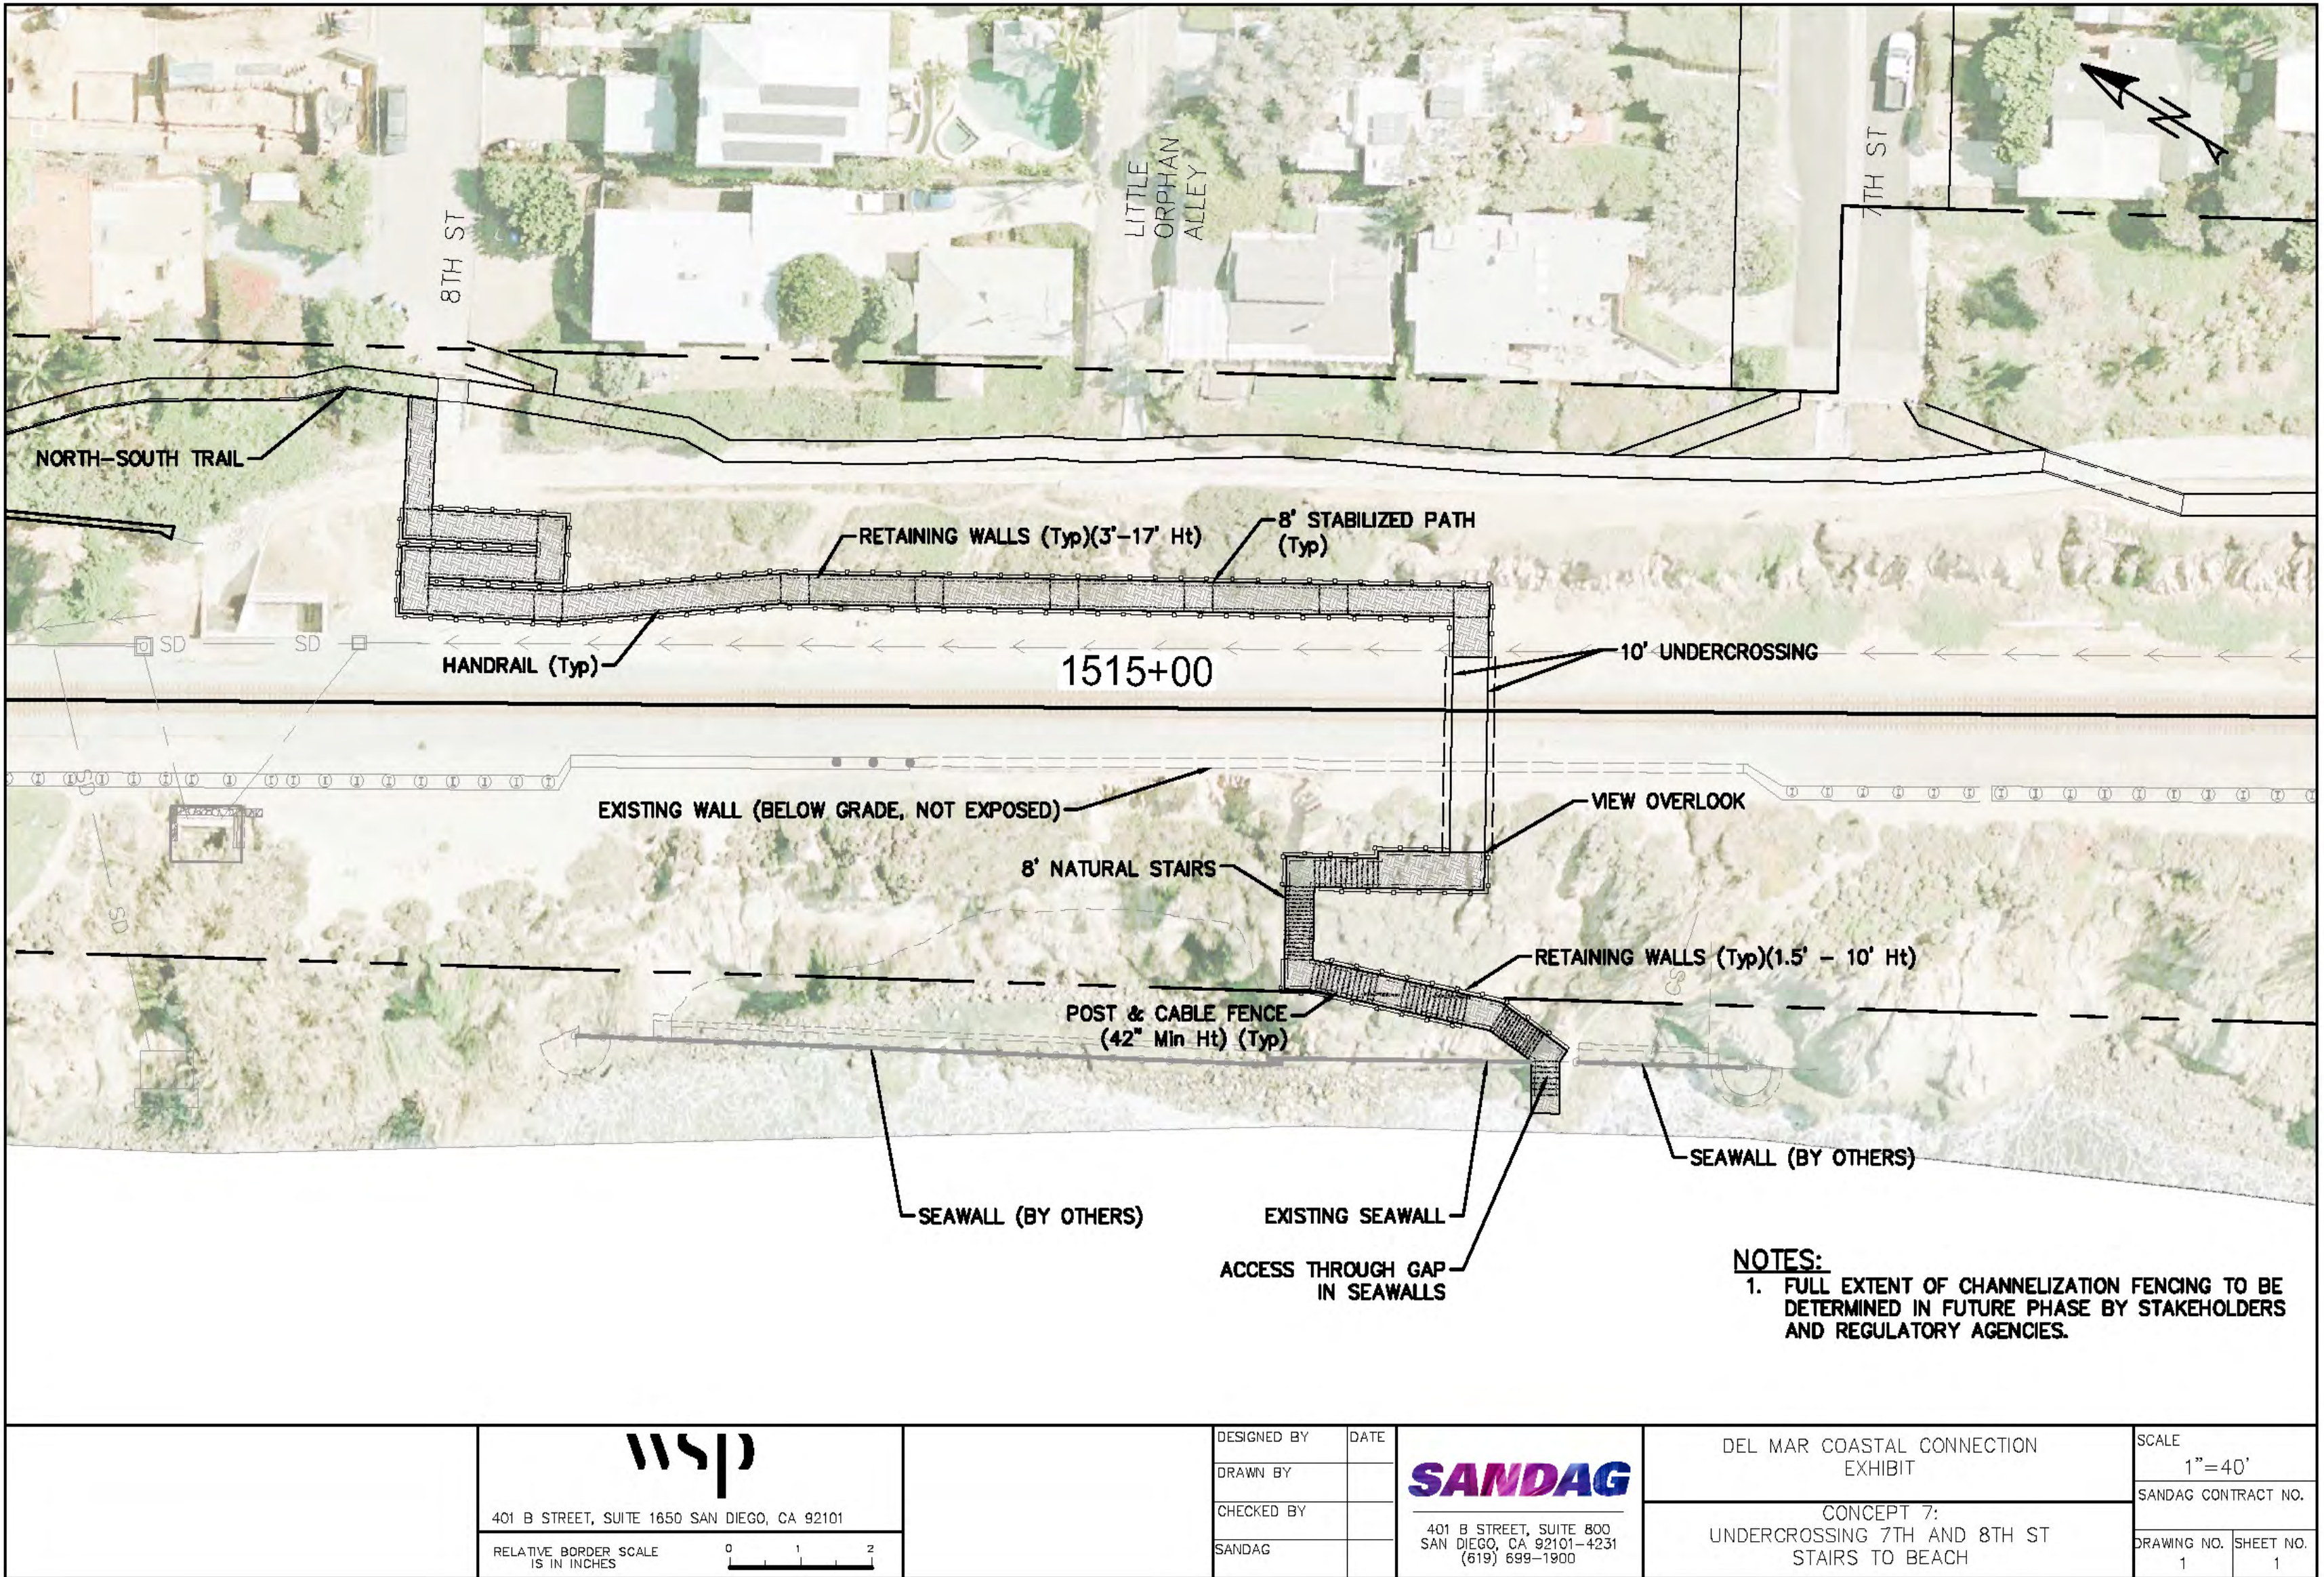

Notable features include:

- **Accessible Paths & Ramps:** All paths, including the ramps on the western bluffs, feature ADA-compliant grades and can utilize a special form of stabilized decomposed granite for an accessible surface. Ramps on the bluffs may require retaining walls, some of which may be below grade and/or covered with fill and landscaping to reduce visual impacts.
- **View Overlook:** Located at the western end of the undercrossing, a view overlook is a new amenity that would be accessible from 7th Street and optionally Concept 1, North-South Trail.
- **Railroad Undercrossing:** A prefabricated, 8-foot by 10-foot rectangular concrete tunnel would be positioned just below the railroad ballast and bedding.
- **Connection to 8th Street:** Accessible path from 8th Street connects to the existing network. This also features an optional connection to Concept 1, North-South Trail.

