



# SORRENTO TO MIRAMAR DOUBLE TRACK - PHASE 1 CONSTRUCTION MAP

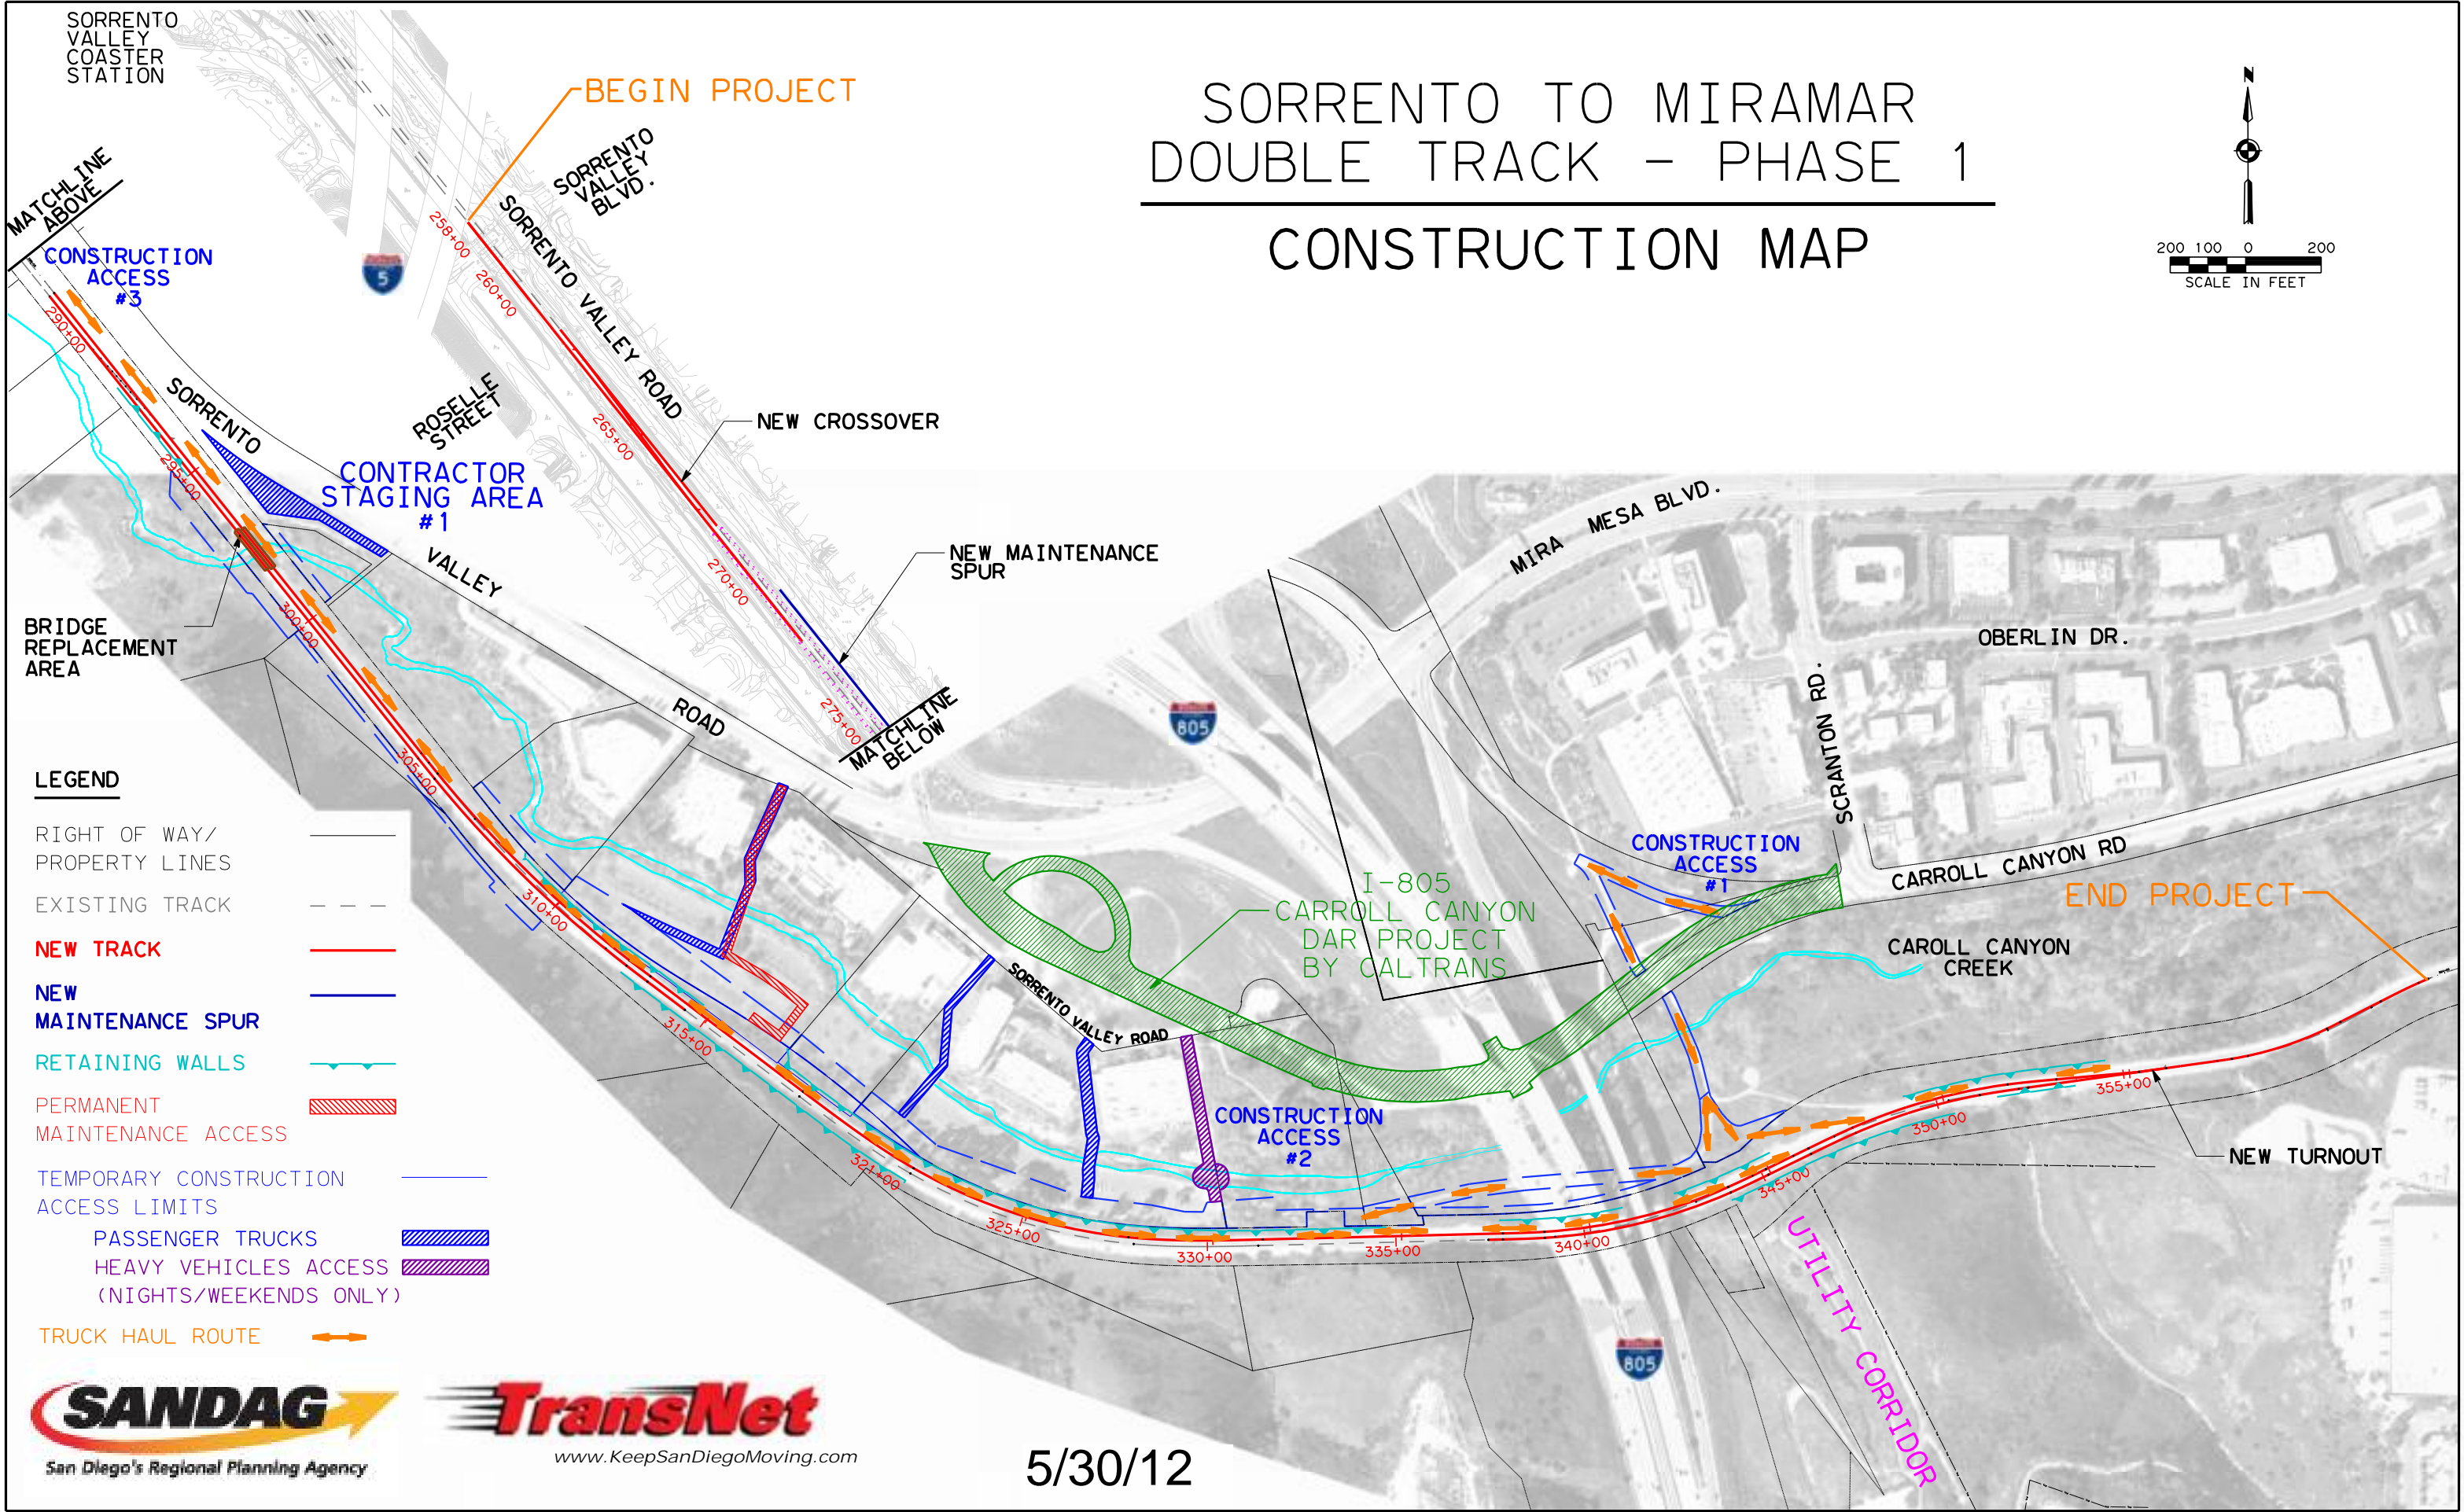

### LEGEND

- RIGHT OF WAY/ PROPERTY LINES
- EXISTING TRACK
- NEW TRACK**
- NEW MAINTENANCE SPUR**
- RETAINING WALLS
- PERMANENT MAINTENANCE ACCESS
- TEMPORARY CONSTRUCTION ACCESS LIMITS
- PASSENGER TRUCKS
- HEAVY VEHICLES ACCESS (NIGHTS/WEEKENDS ONLY)
- TRUCK HAUL ROUTE

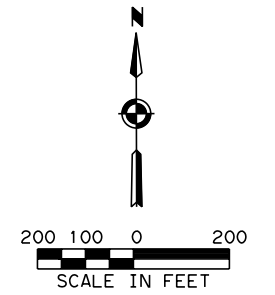

5/30/12