
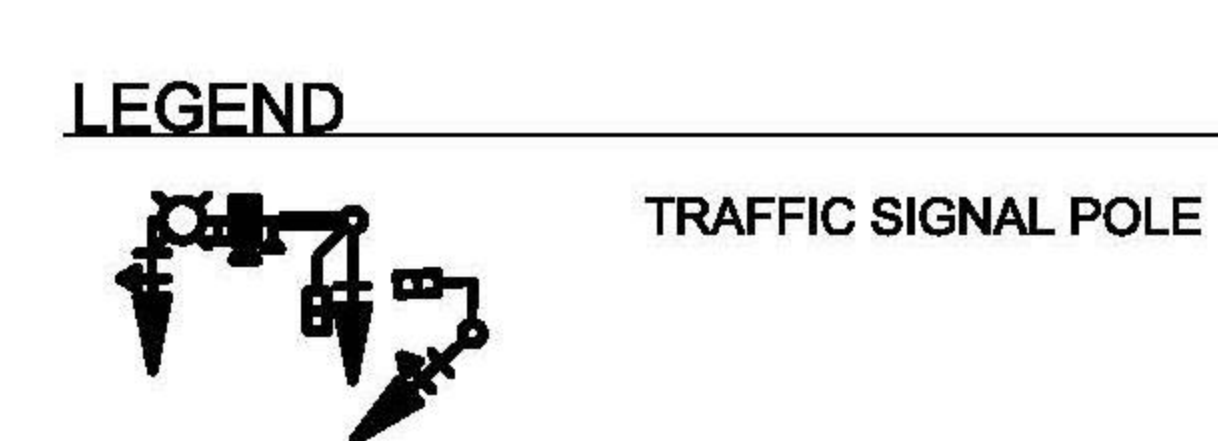
 



*7.5' MIN. PLANTING WIDTH FOR TREES

*7.5' MIN. PLANTING WIDTH FOR TREES

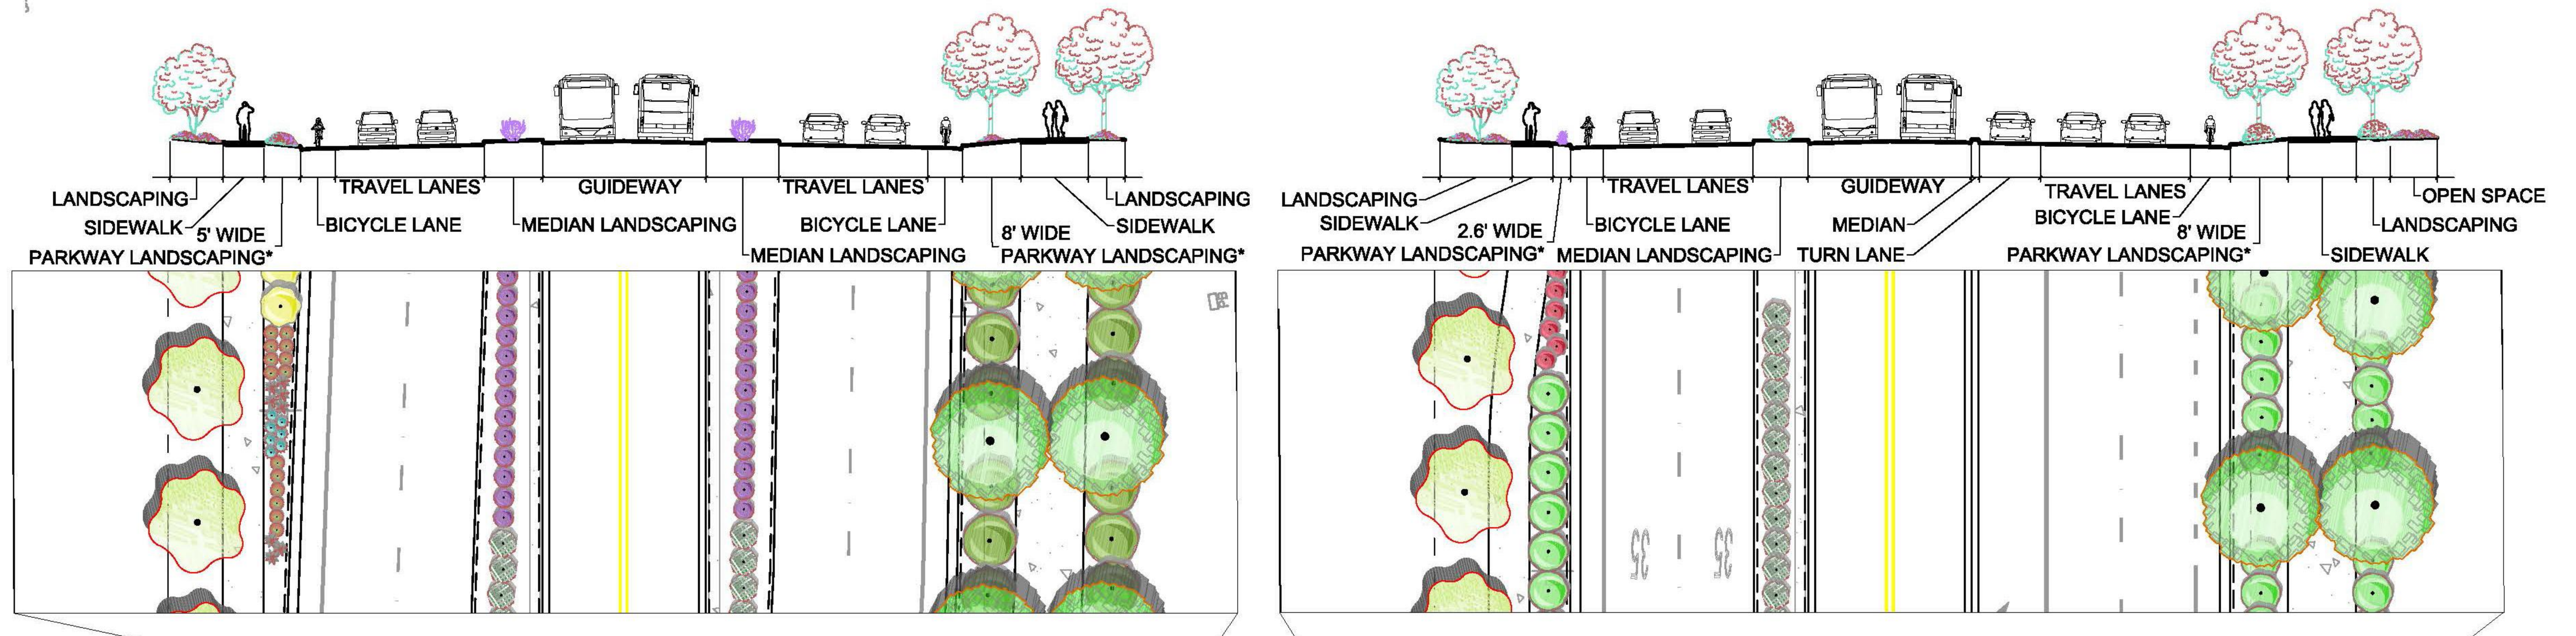

PLANT SCHEDULE

TREES	CODE	QTY	BOTANICAL NAME / COMMON NAME
	KB	65	Koelreuteria bipinnata / Chinese Flame Tree
	LN	110	Lagerstroemia x 'Natchez' / Crape Myrtle
	PG	9	Podocarpus gracilior / Fern Pine
	PA	194	Pyrus calleryana 'Aristocrat' TM / Aristocrat Flowering Pear
	WR	45	Washingtonia robusta / Mexican Fan Palm
SHRUBS	CODE	QTY	BOTANICAL NAME / COMMON NAME
	AS	410	Aloe striata / Coral Aloe
	AB	207	Aloe x 'Blue Elf' / Aloe
	AF	708	Anigozanthos flavidus / Kangaroo Paw
	BJ	32	Bougainvillea x 'La Jolla' / Bougainvillea
	LS	1,015	Lampranthus spectabilis / Trailing Ice Plant
	LG	528	Lantana montevidensis 'Goldrush' / Trailing Lantana
	LC	676	Lantana x 'Cream Carpet' / Cream Carpet Lantana
	MR	444	Muhlenbergia rigens / Deer Grass
	MP	567	Myoporum parvifolium / Trailing Myoporum Pink
	RI	825	Rhaphiolepis indica 'Ballerina' / Indian Hawthorn
	SM	603	Salvia mycophylla / Cherry Sage
	SR	50	Strelitzia reginae / Bird Of Paradise
GROUND COVERS	CODE	QTY	BOTANICAL NAME / COMMON NAME
	DP	246	Drosanthemum floribundum / Pink Iceplant
MULCHES	CODE	QTY	BOTANICAL NAME / COMMON NAME
		2,685 sf	Rock Cobble

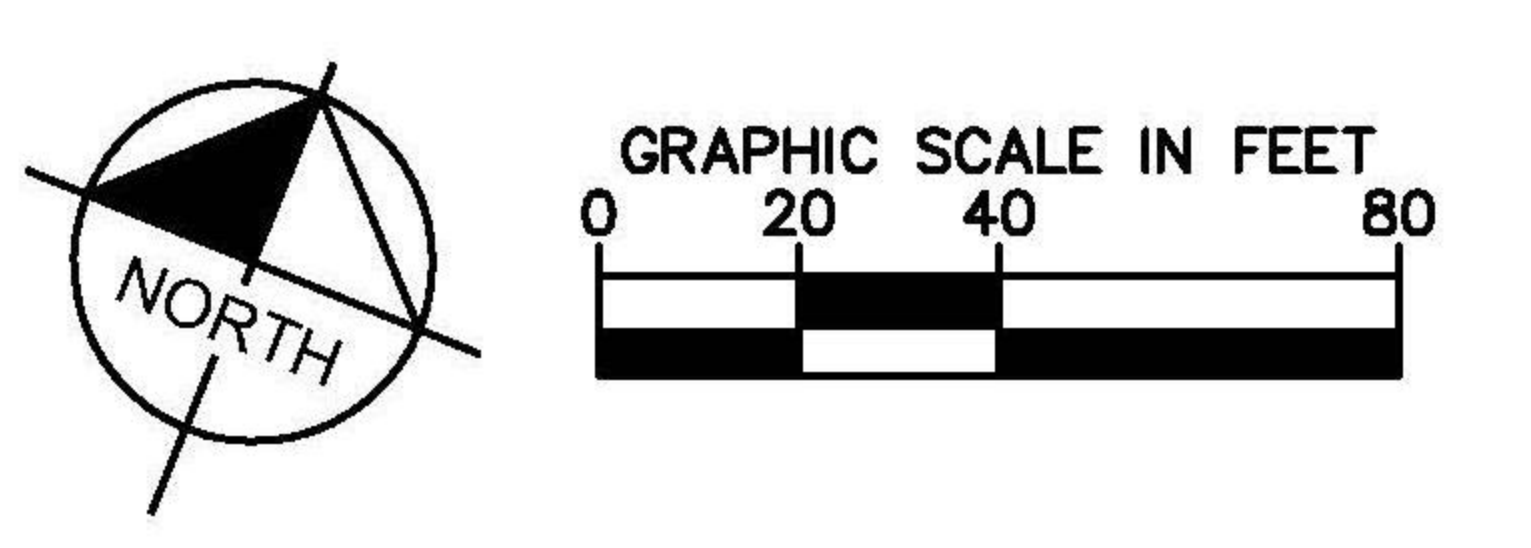

EAST PALOMAR STREET - BRASHEAR PLACE TO SANTA CARINA ROAD