
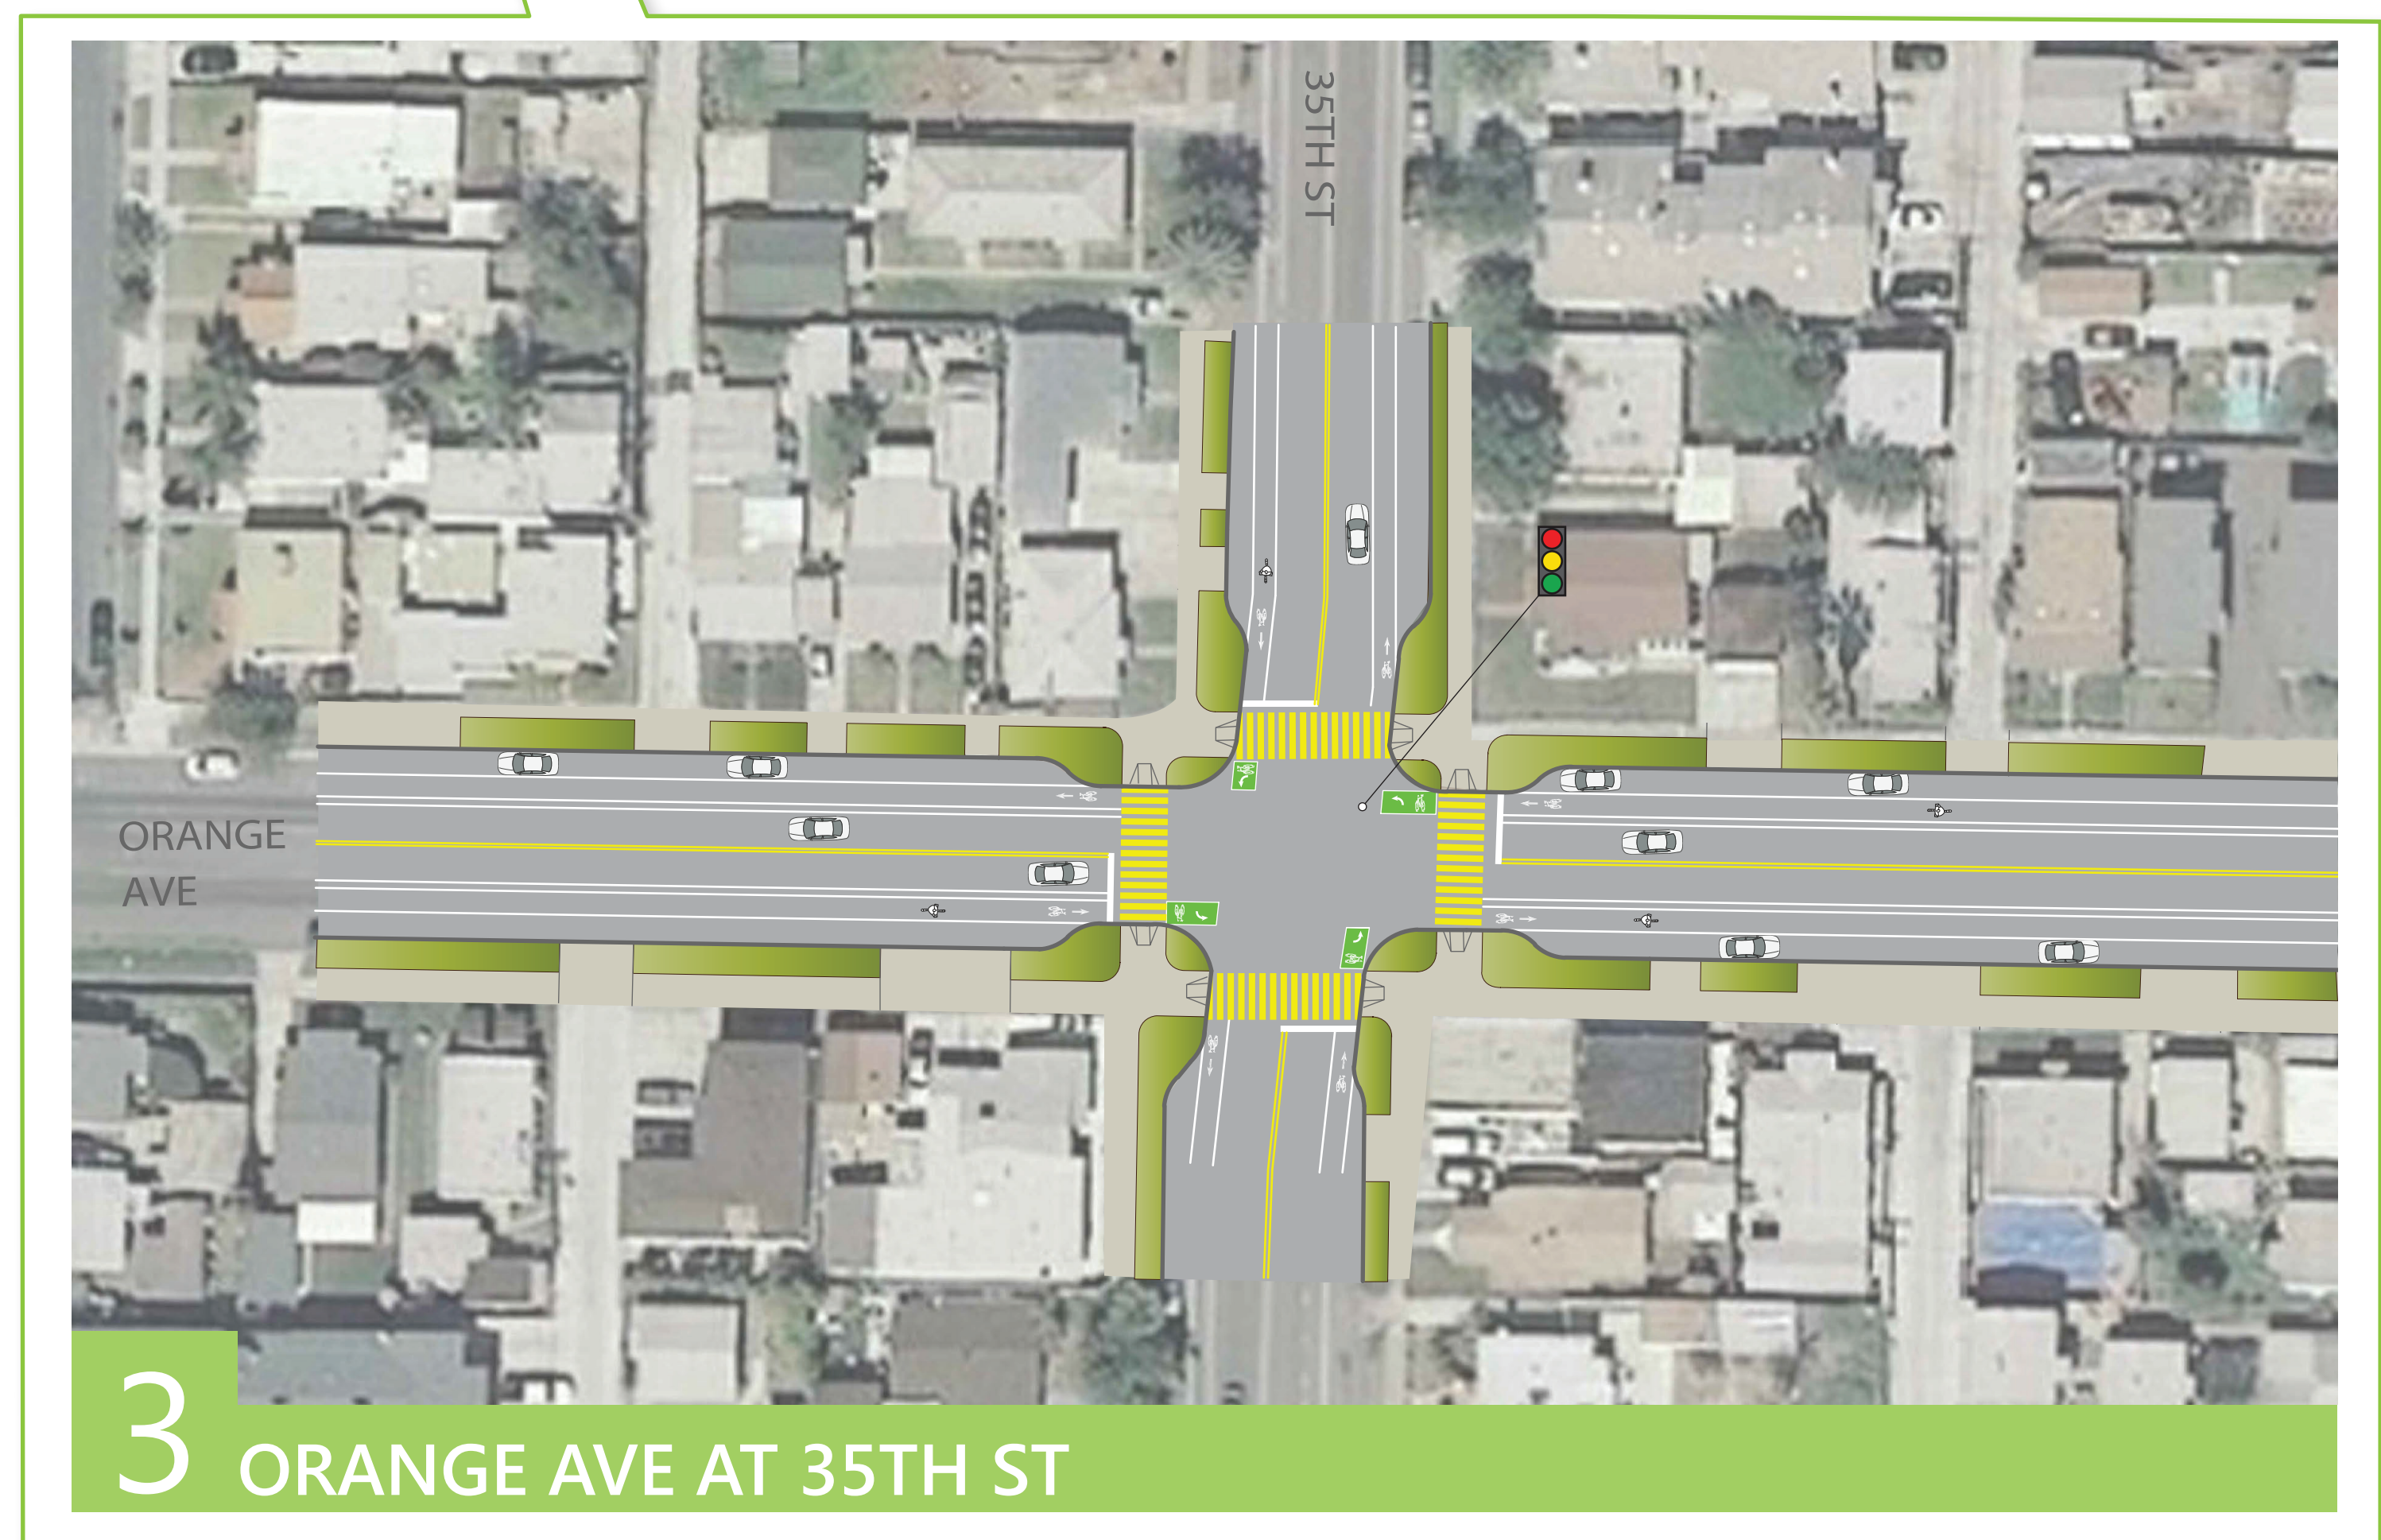
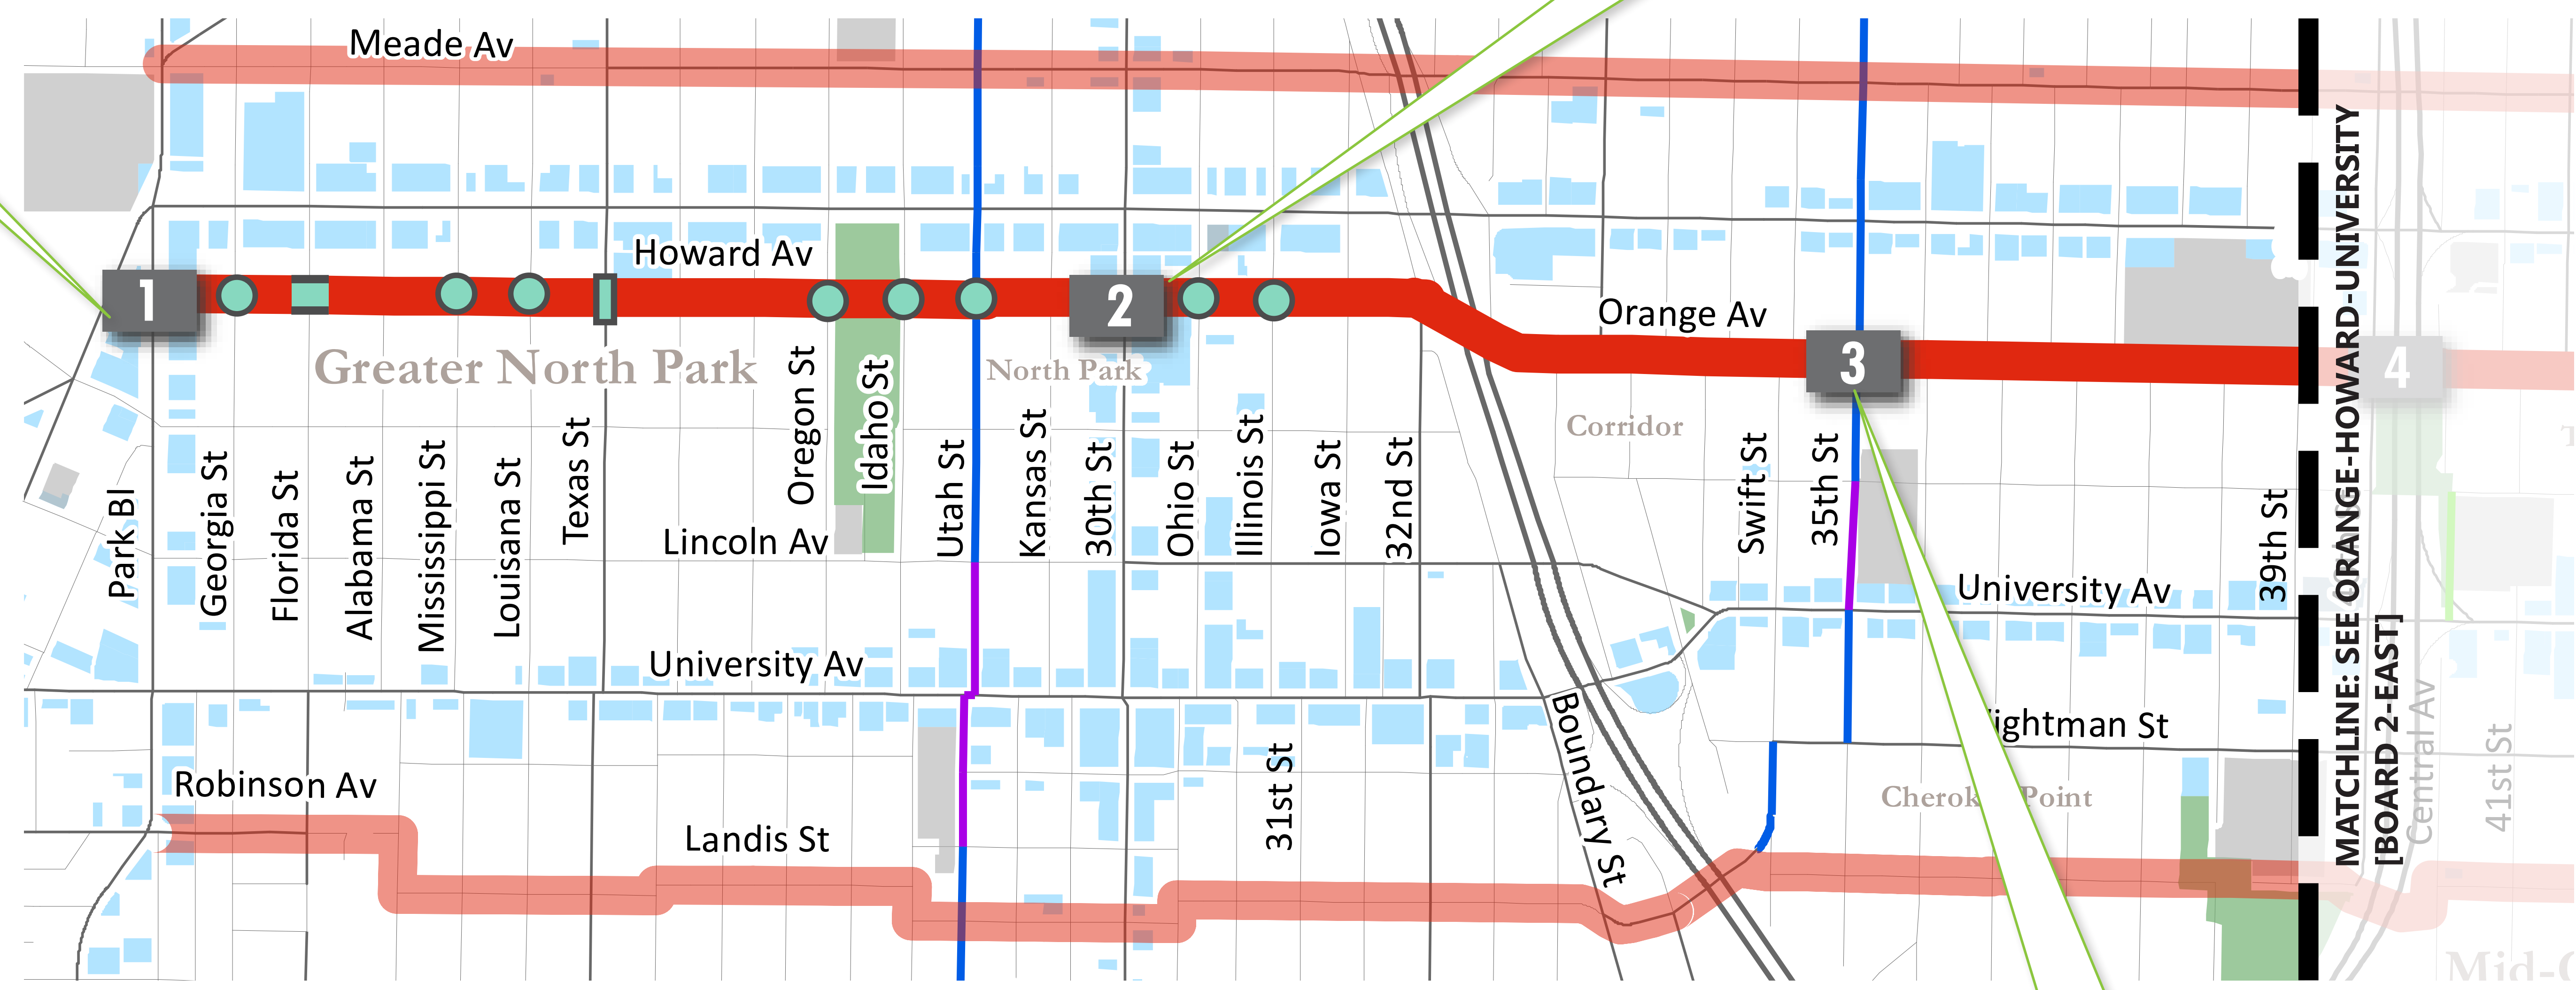
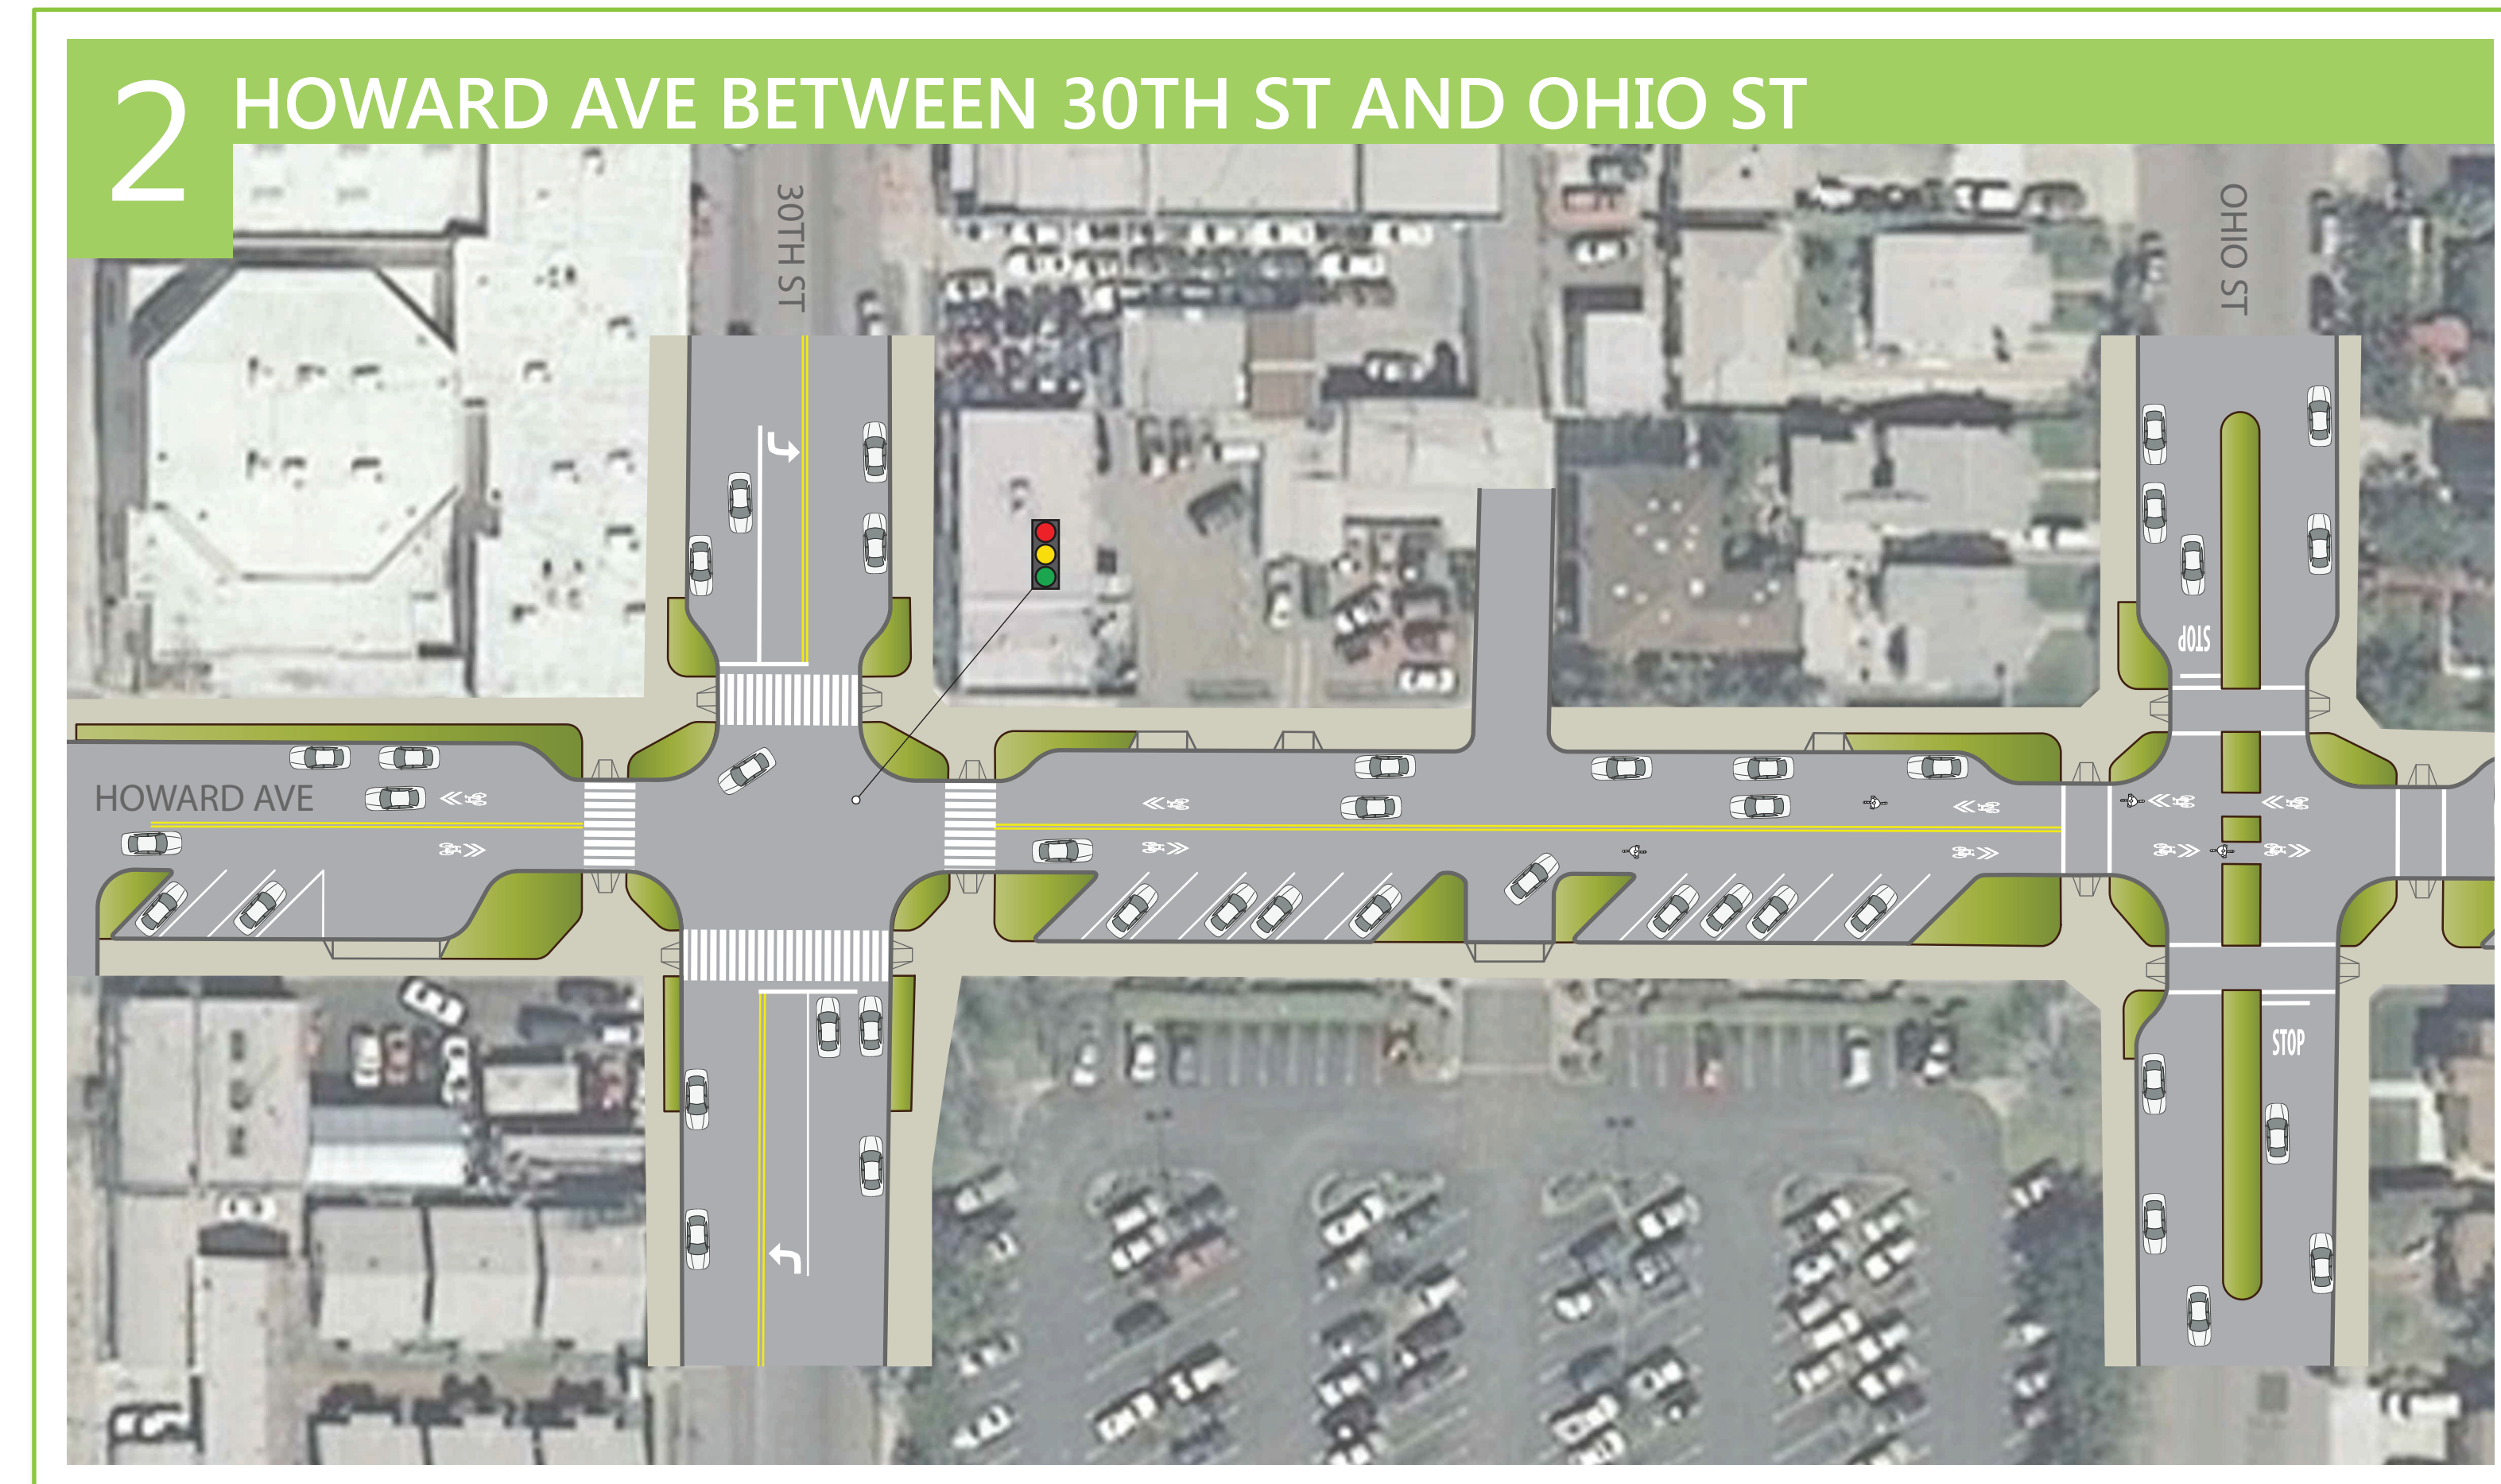


NORTH PARK - MID-CITY REGIONAL BIKE CORRIDORS

CENTRAL CORRIDOR | HOWARD - ORANGE - UNIVERSITY [BOARD 1- WEST]



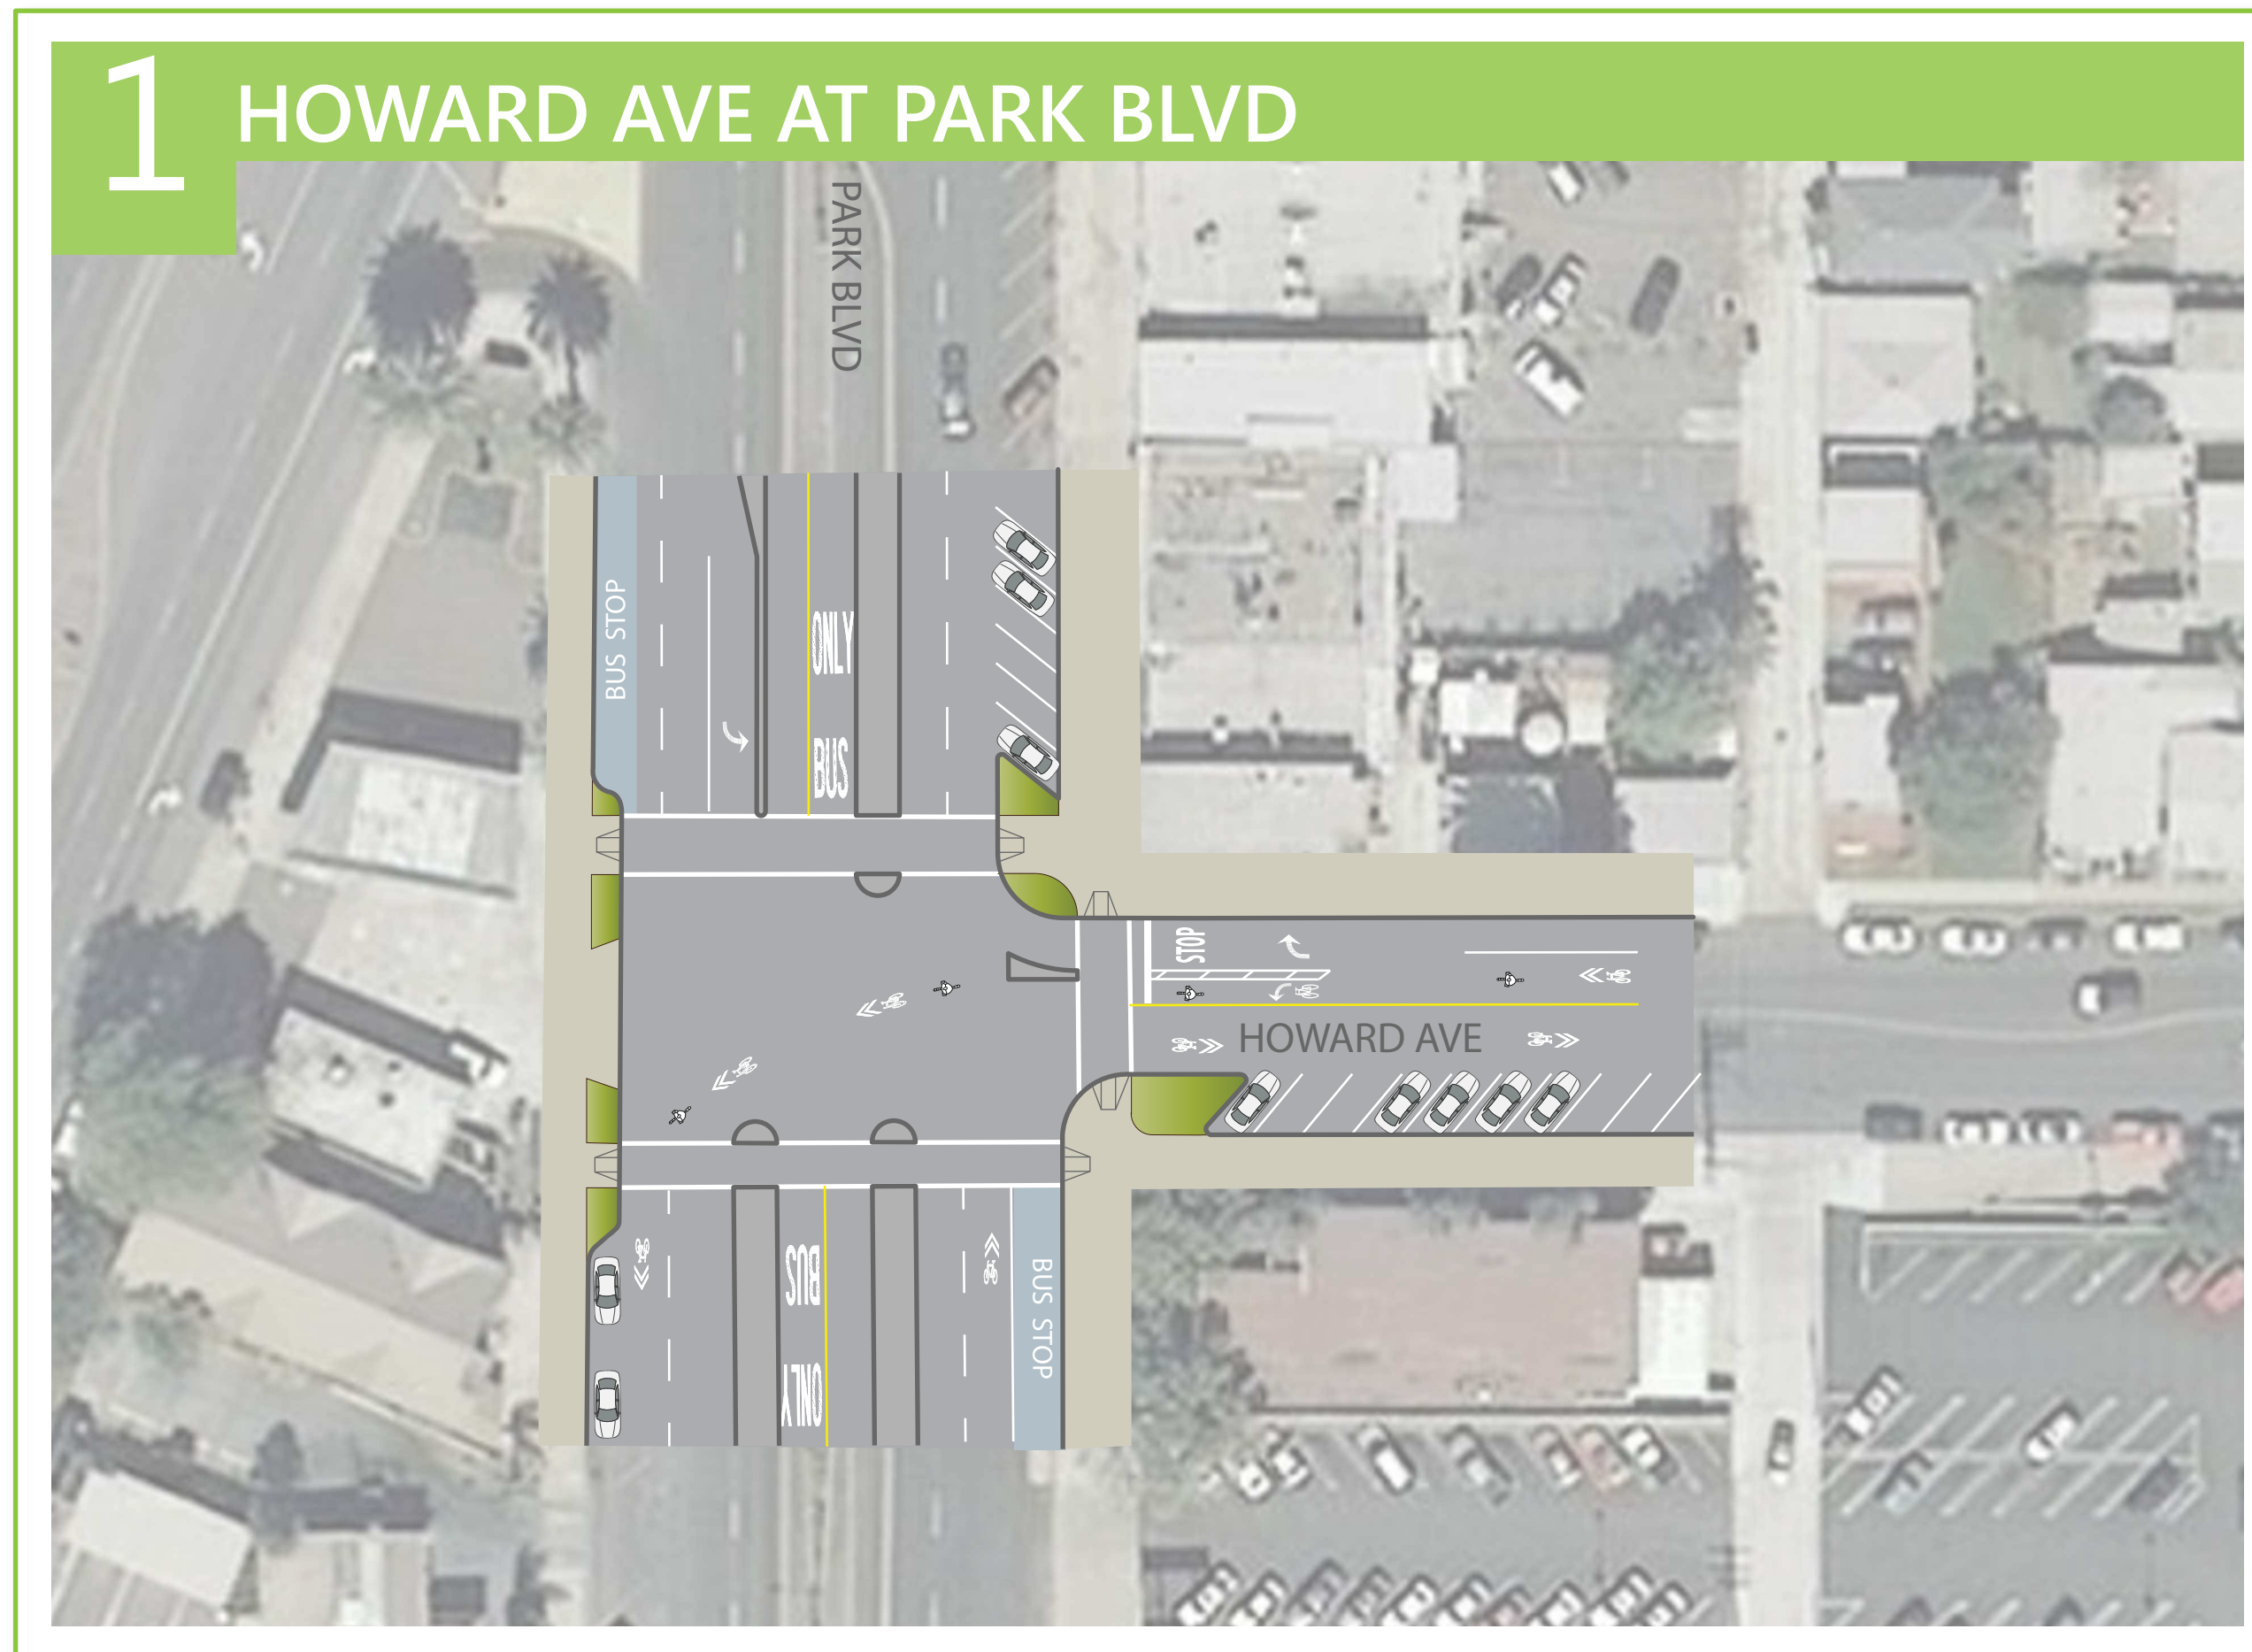


INTERSECTION IMPROVEMENTS		EXISTING BIKEWAYS AND LAND USE	
#	Concept Design Location		Recommended Alignment
	Mini-roundabout (Convert stop control)		Bike Path/Bridge
	Remove stop signs on bike route		Bike Lane
	Diversion		Bike Route
	Wayfinding		Community Service Area
	Chicane using reverse angle parking and curb extensions		School
	Existing signal remains (add bike detection, curb extensions, geometric modifications, phasing modifications)		Park

MATCHLINE: SEE ORANGE-HOWARD-UNIVERSITY [BOARD 2-EAST]

NORTH PARK - MID-CITY REGIONAL BIKE CORRIDORS

CENTRAL CORRIDOR | HOWARD - ORANGE - UNIVERSITY [BOARD 2-EAST]

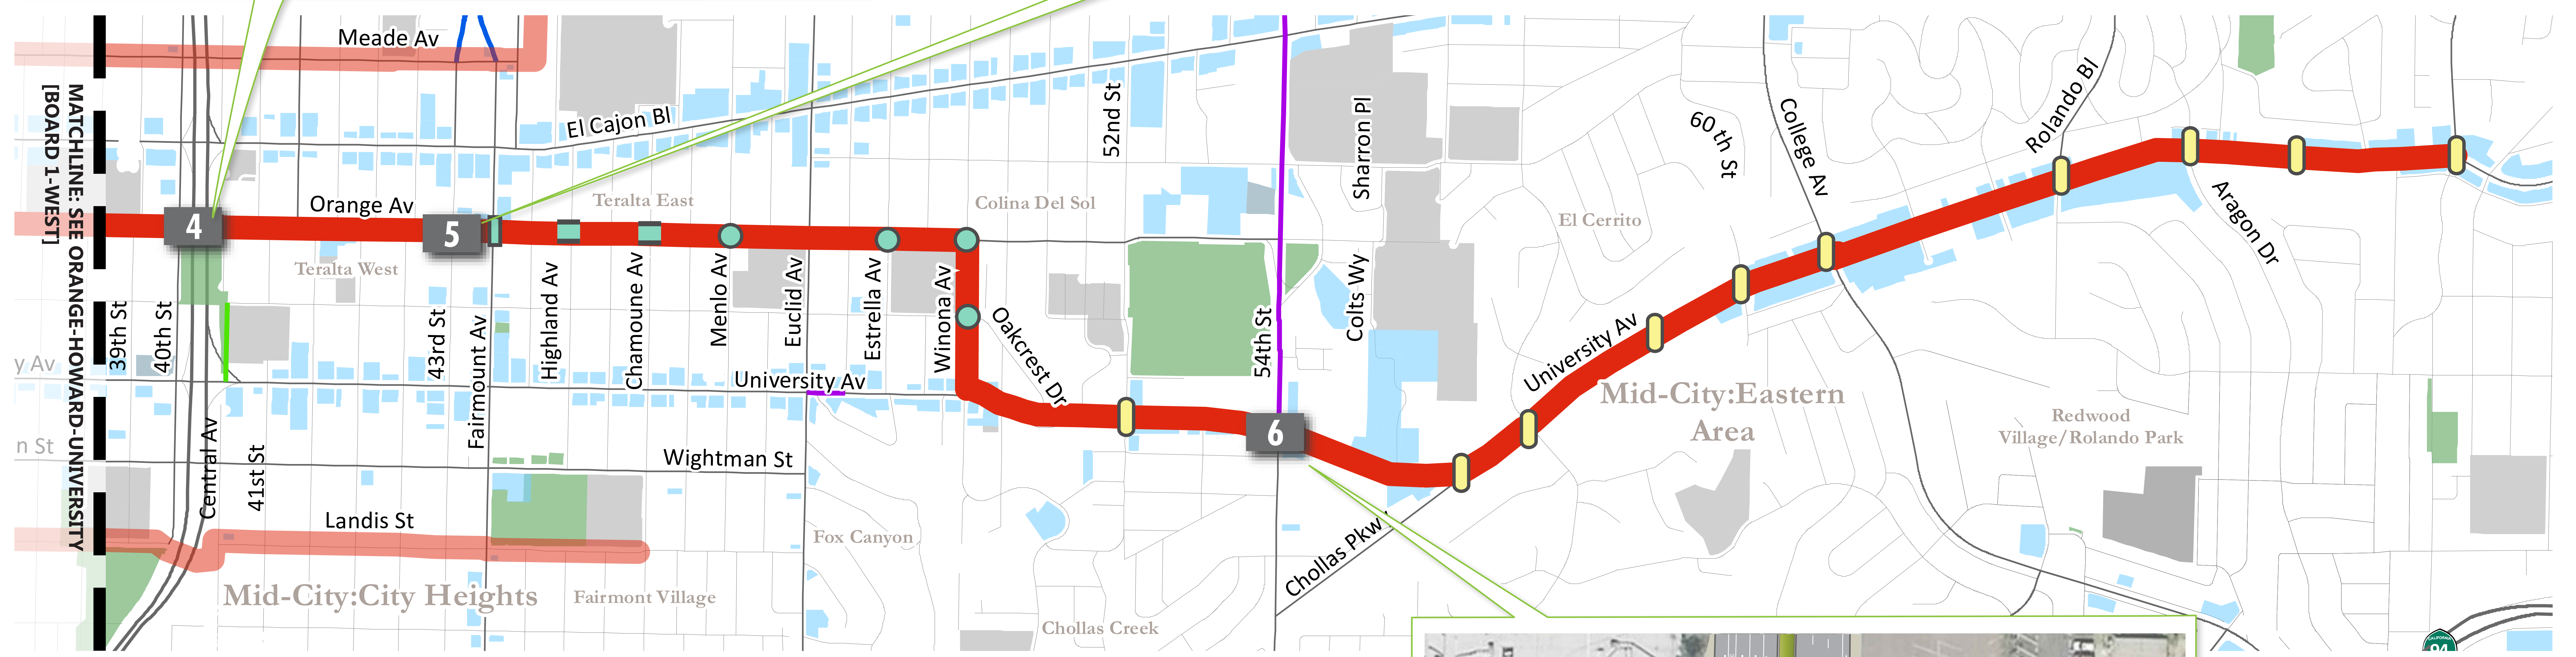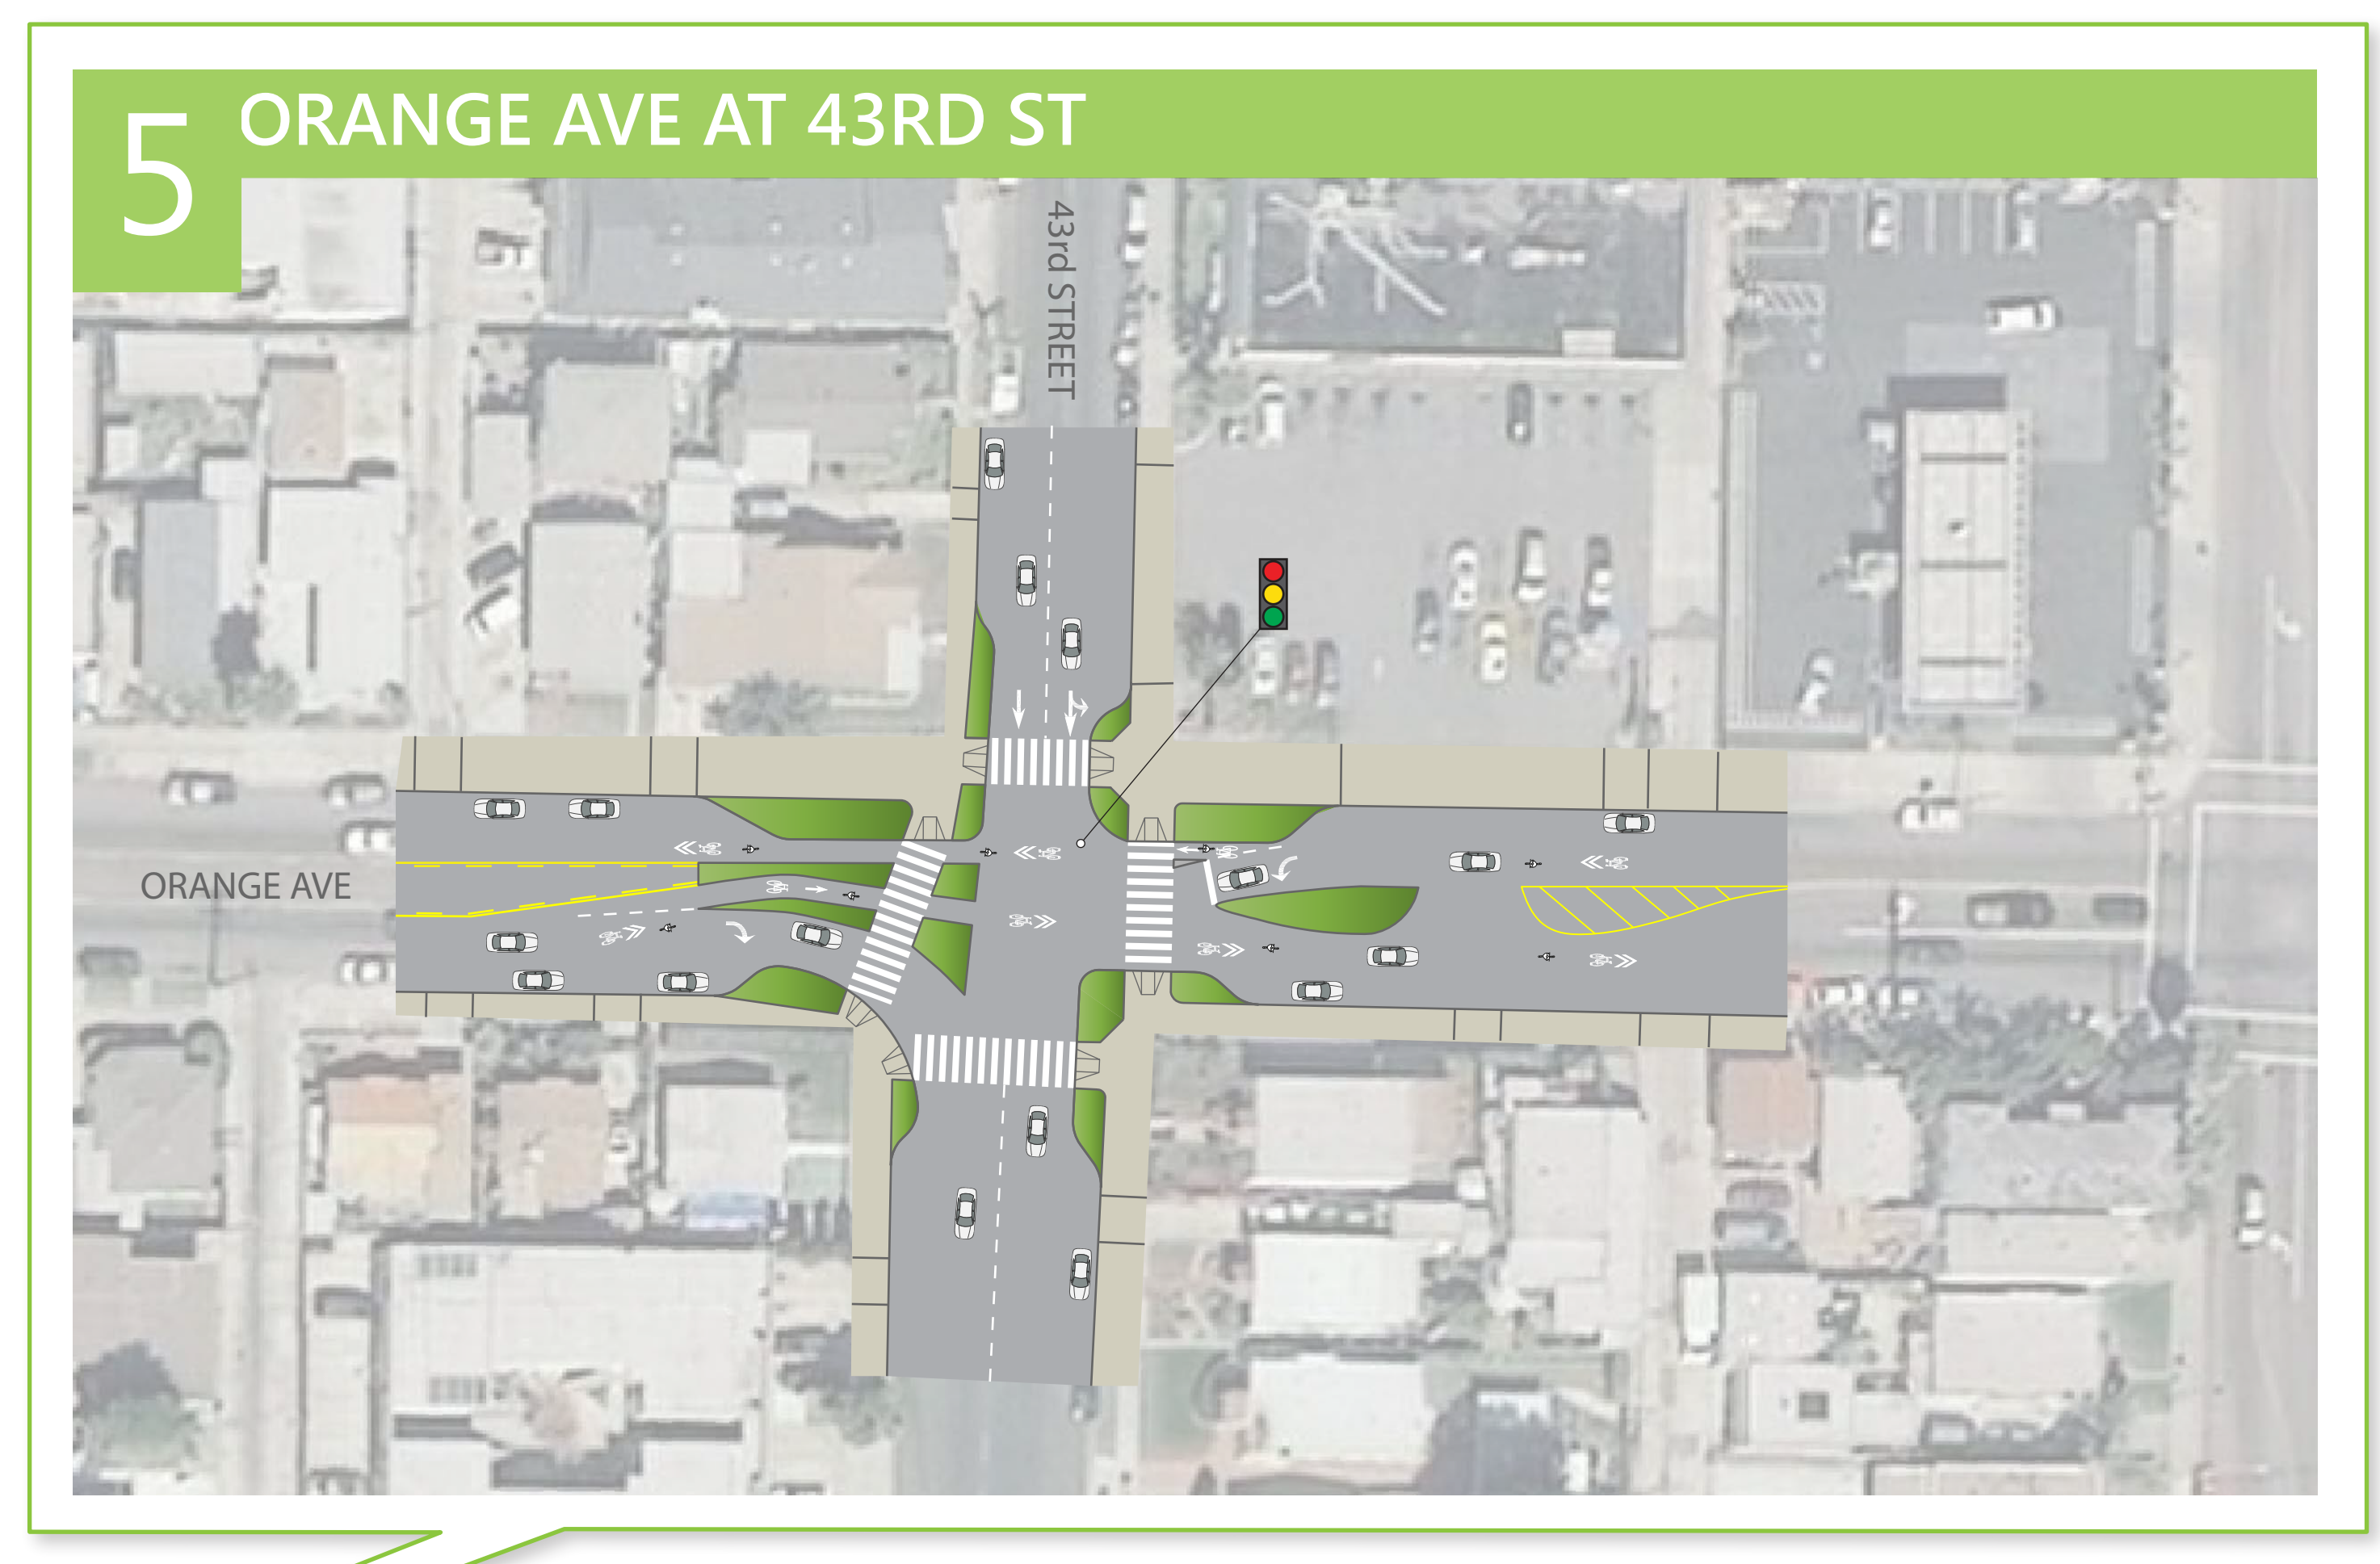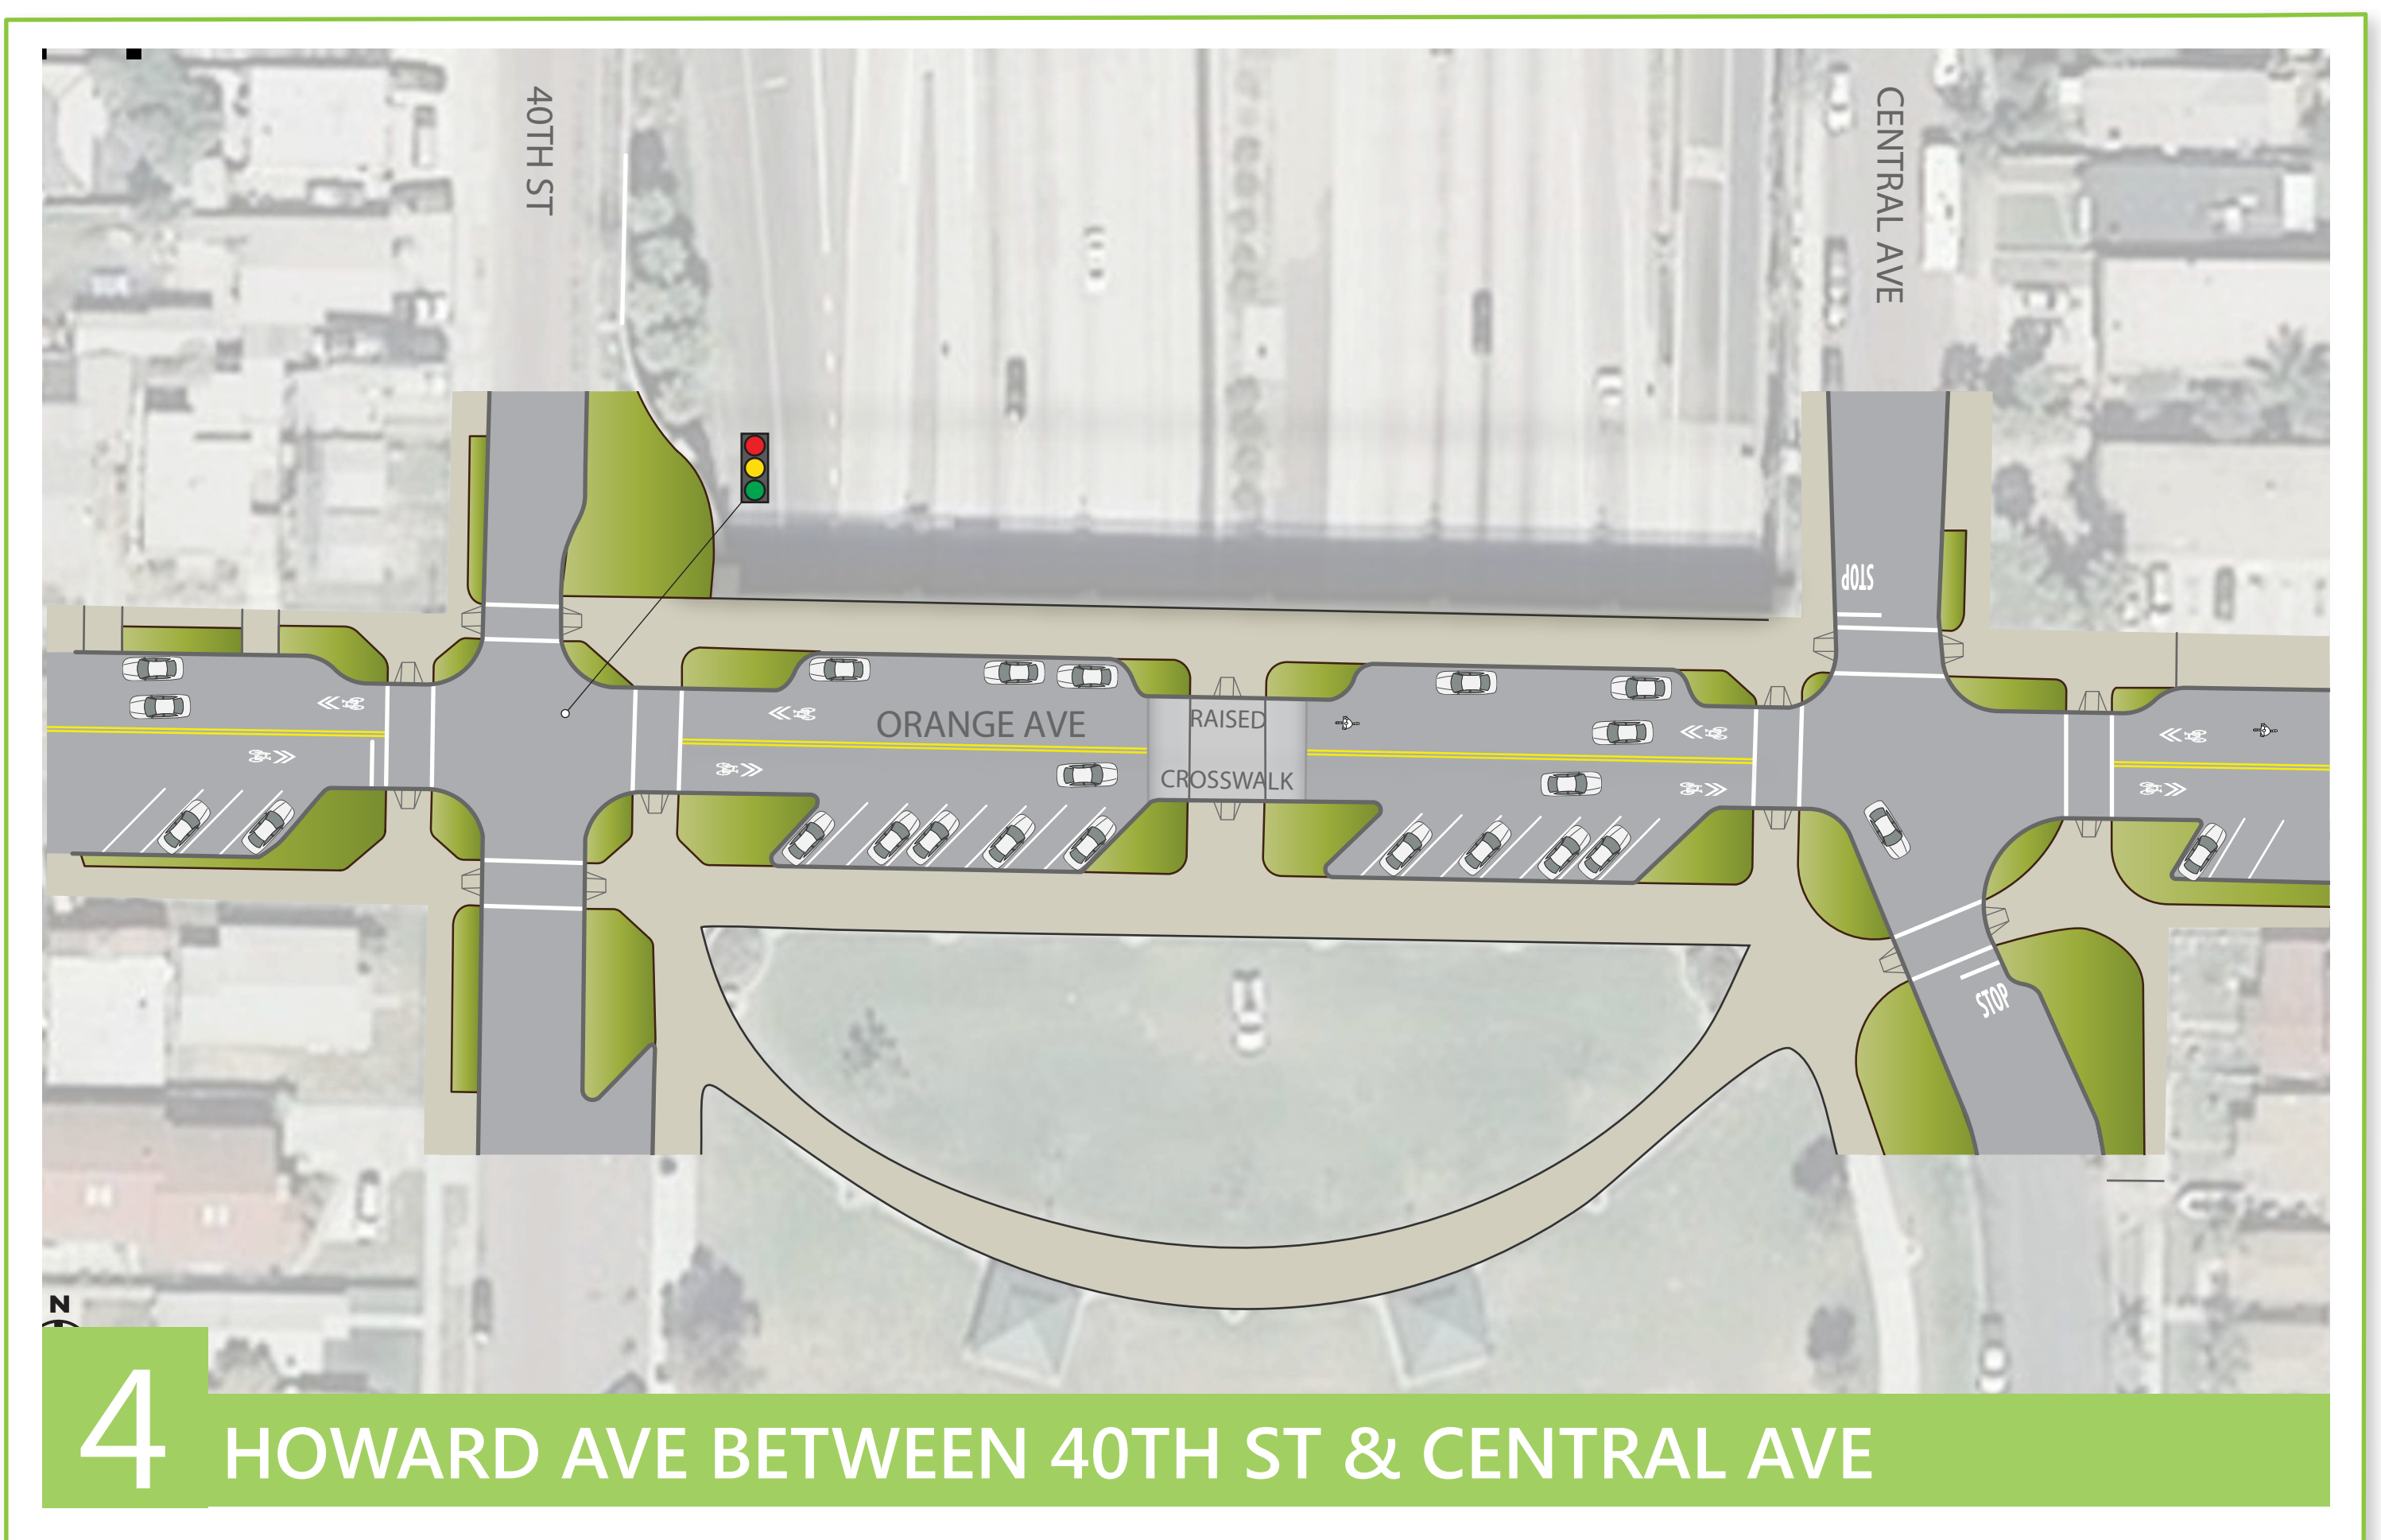

INTERSECTION IMPROVEMENTS	EXISTING BIKEWAYS AND LAND USE
# Concept Design Location	Recommended Alignment
● Mini-roundabout (Convert stop control)	Bike Path/Bridge
■ Remove stop signs on bike route	Bike Lane
■ Diversion	Bike Route
▲ Wayfinding	Community Service Area
▨ Chicane using reverse angle parking and curb extensions	School
○ Existing signal remains (add bike detection, curb extensions, geometric modifications, phasing modifications)	Park

