


SR 76 East Segment Project: Flowerwood Lane to Monserate Hill Rd.

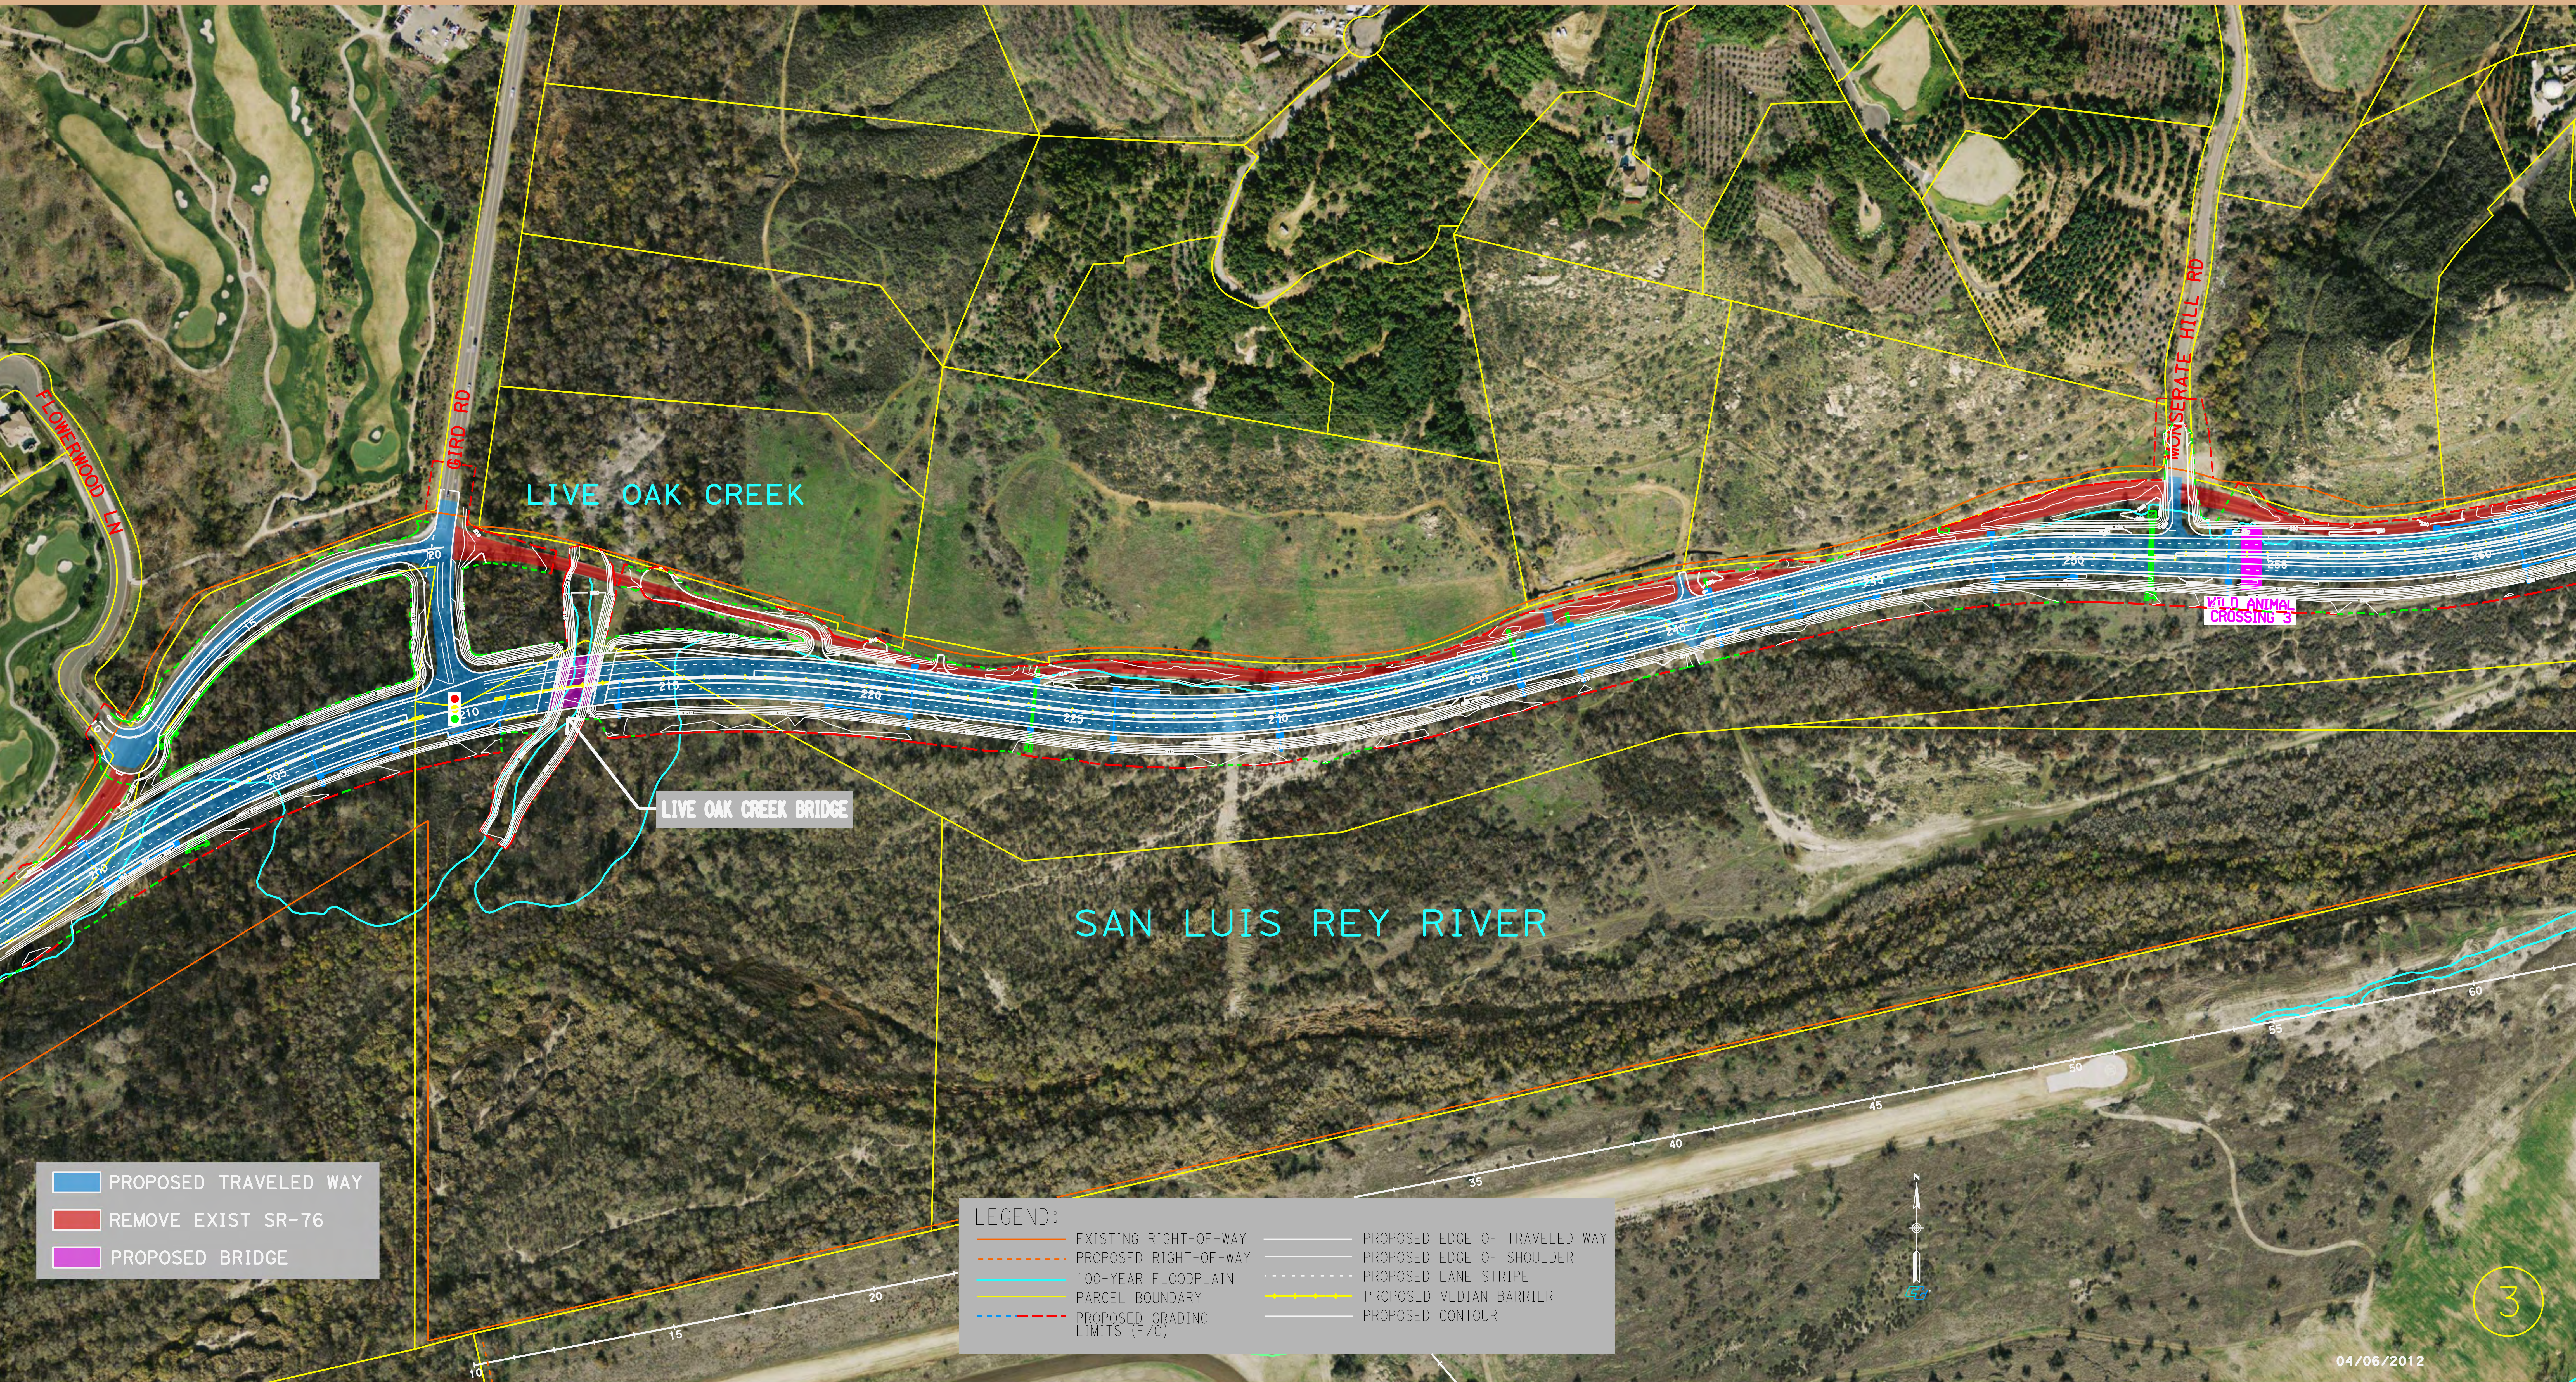

← STA. 200+00

STA. 260+00 →

3