


SR 76 East Segment Project: Ramona Dr. past Via Monserate

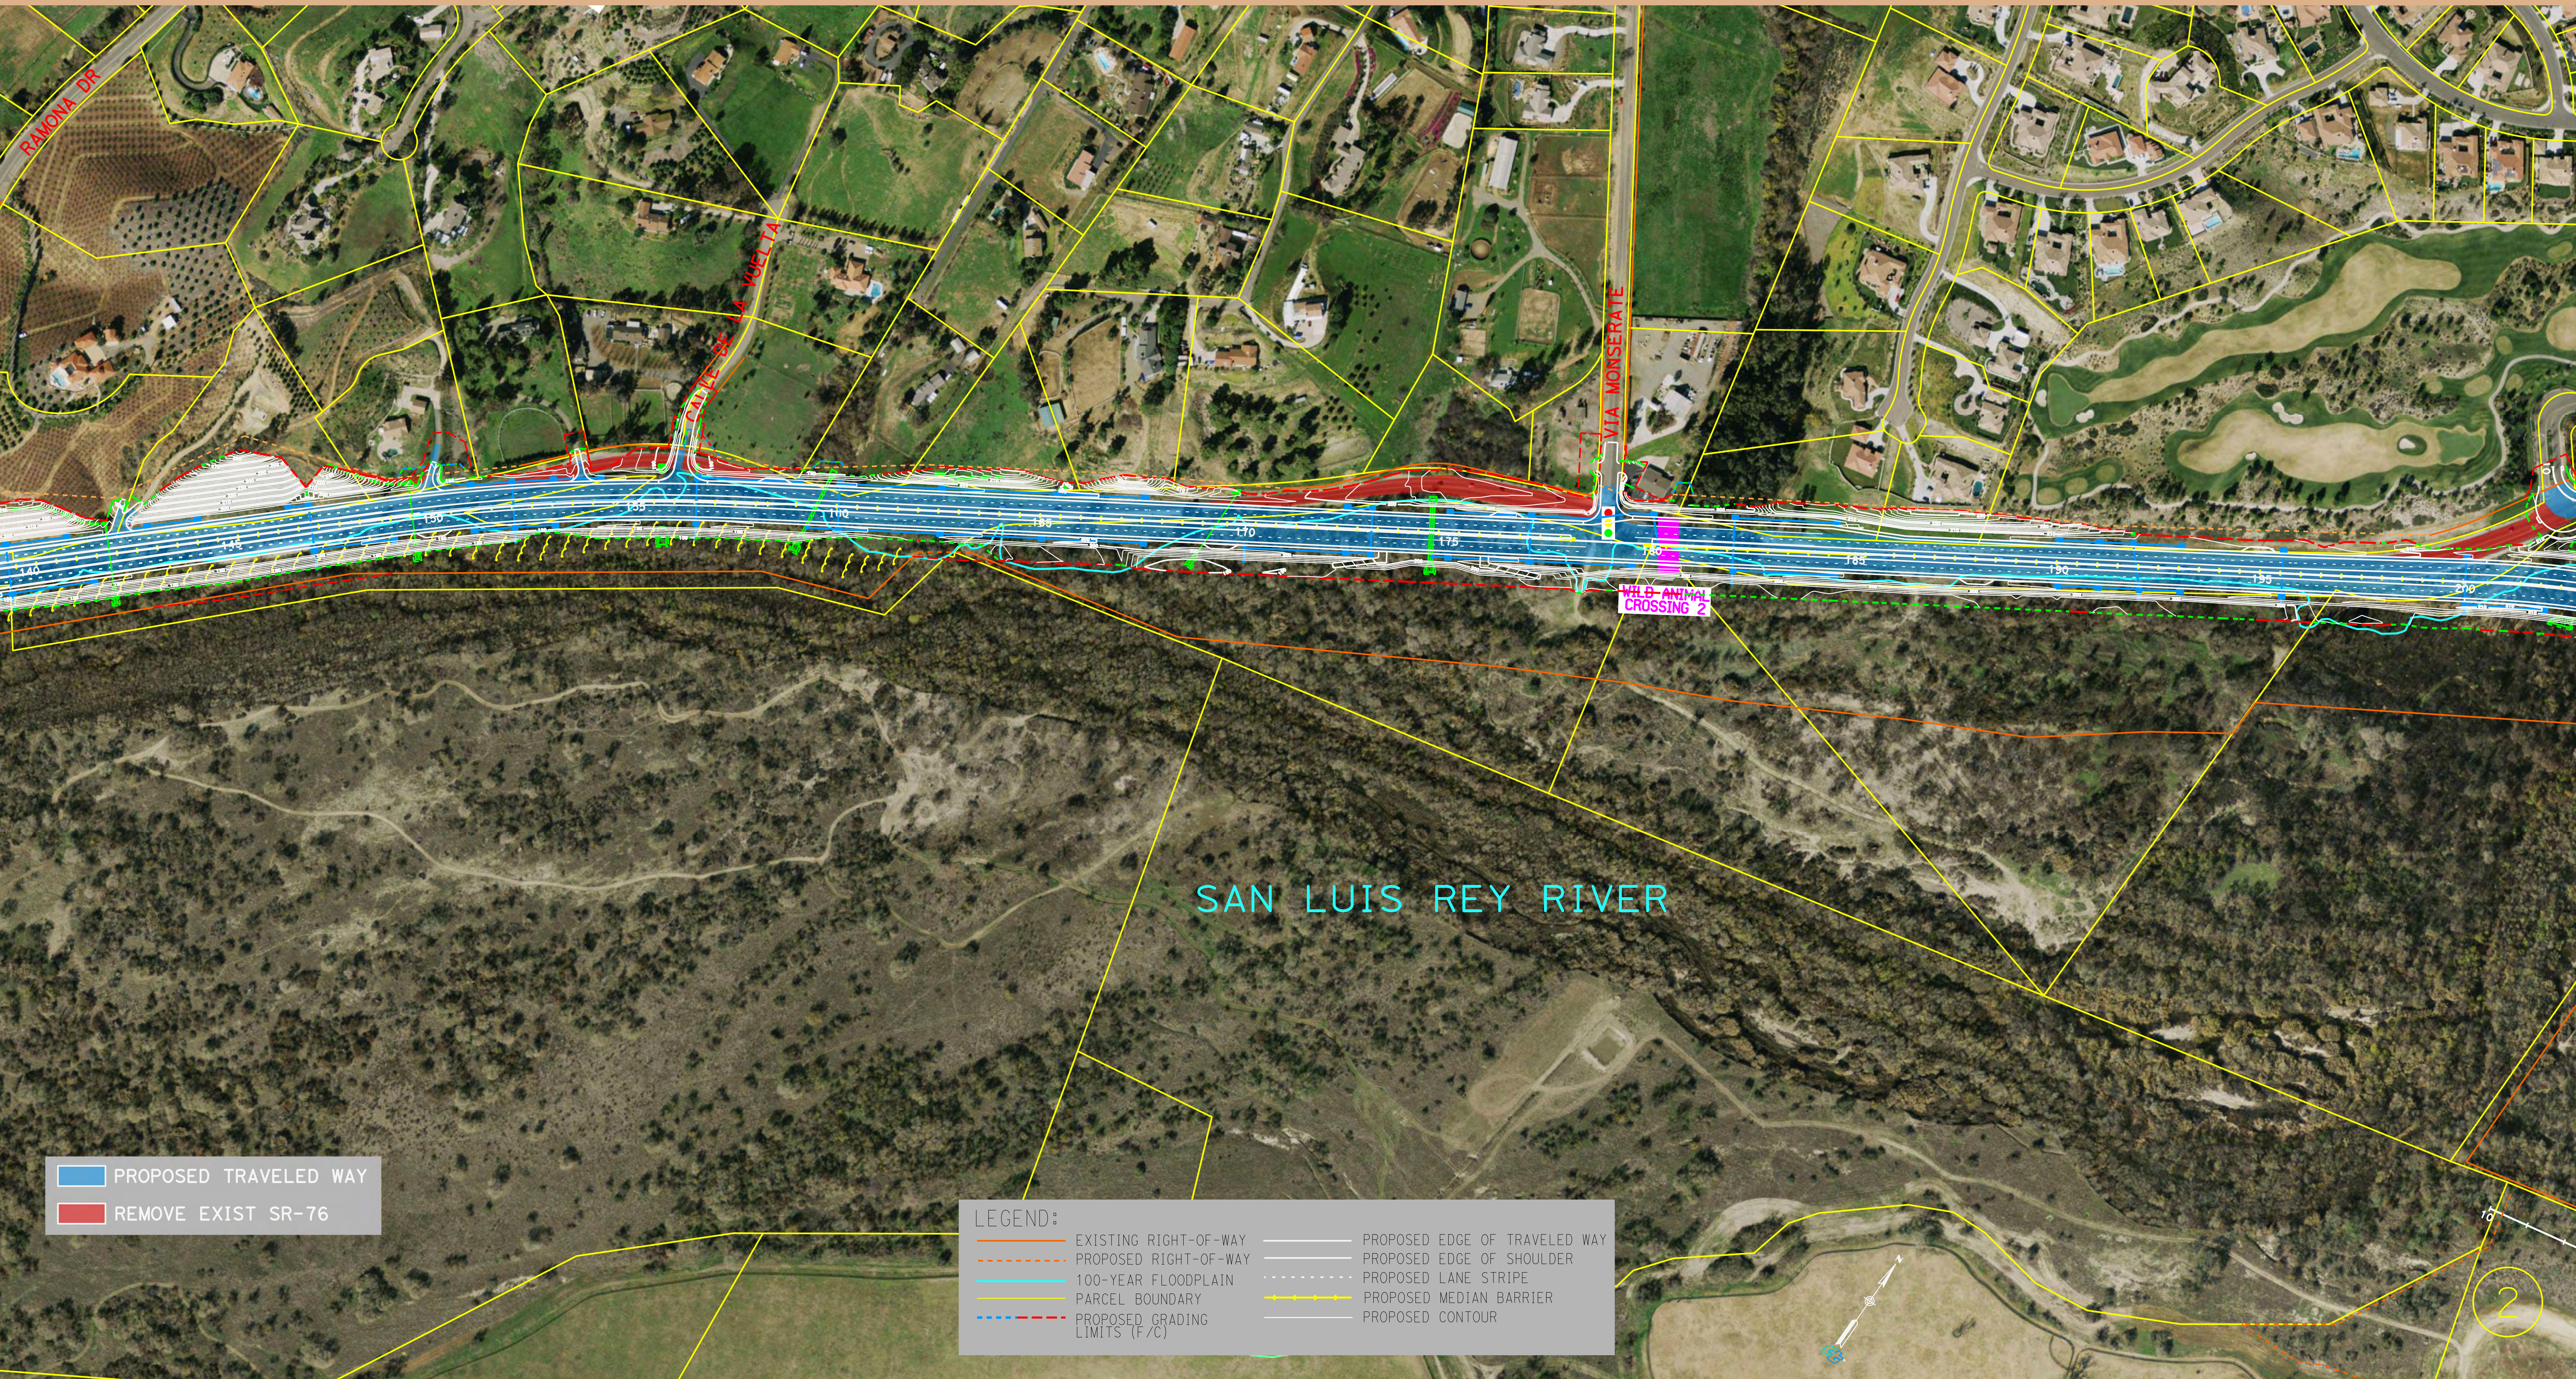

■ PROPOSED TRAVELED WAY
■ REMOVE EXIST SR-76

LEGEND:

| | |
|--|---|
| — EXISTING RIGHT-OF-WAY | — PROPOSED EDGE OF TRAVELED WAY |
| - - - PROPOSED RIGHT-OF-WAY | - - - PROPOSED EDGE OF SHOULDER |
| — 100-YEAR FLOODPLAIN | - · - · - PROPOSED LANE STRIPE |
| — PARCEL BOUNDARY | — PROPOSED MEDIAN BARRIER |
| - · - · - PROPOSED GRADING LIMITS (F/C) | — PROPOSED CONTOUR |

« STA. 140+00

STA. 200+00 »